

GORCHYMYN CYFUNOL CYNGOR BWRDEISTREF SIROL TORFAEN

(HEOLYDD AMRYWIOL) (RHEOLI TRAFFIG A

THERFYNAU CYFLYMDER 2019 (DIWYGIAD RHIF 15)

HYSBYSIR trwy hyn bod Cyngor Bwrdeistref Sirol Torfaen, yn unol â Rheoliadau Gorchmynion Traffig Awdurdodau Lleol (Gweithdrefn) (Cymru a Lloegr) 1996 a'r Ddeddf Rheoleiddio Traffig Ffyrdd 1984 (cyfeirir ati ar ôl hyn fel "y Ddeddf"), fel y'u diwygiwyd a Rhan IV Atodlen 9 y Ddeddf, a phob pŵer galluogi arall, ac ar ôl ymgynghoriad â Phrif Swyddog yr Heddlu, yn bwriadu gwneud y Gorchymyn uchod a diwygio'r cyfyngiadau ar y ffyrdd canlynol:-

DISABLED PERSONS PARKING PLACES

Stryd

Ward

03 Charles Street	Blaenafon
51 Barnets	Dôl Werdd
36 Melbourne Court	Dôl Werdd
41 Cambria Street	Panteg
12 Florence Place	Panteg
11 Springfield Road	Panteg
109 Stafford Road	Panteg
90 Sycamore Road	Panteg
21 Torfaen Terrace	Pontnewynydd a Choed Llwyd
48 Fowler Street	Pont-y-pŵl Fawr
71 Ton Road	Dwy Loc

Gosod Mannau Parcio i Bobl Anabl ar rannau o'r ffordd a nodwyd uchod.

CYFYNGIADAU AROS, CYFYNGIADAU DIM LLWYTHO, CYFYNGIADAU YSGOL – CADWCH YN GLIR

Stryd

Ward

Top Road	Abersychan
Duke Street	Blaenafon
Elgam Avenue	Blaenafon
Llanover Road	Blaenafon
Upper Hill Street / Heritage Gardens	Blaenafon
Rose Gardens	Croesyceiliog
The Highway	Croesyceiliog
Brunel Road	Fairwater
Bowleaze	Dôl Werdd
Llantarnam Road	Llantarnam

School Close
Edlogan Way
Five Locks Close
Waunddu
George Street
Market Street
Henllys Lane
Henllys Village Road

Ponthir
Pontnewydd
Pontnewydd
Pontnewynydd a Choed Llwyd
Pont-y-pŵl Fawr
Pont-y-pŵl Fawr
Dwy Loc
Dwy Loc

Cyflwyno amrywiol Orchmynion Rheoleiddio Traffig newydd a diwygio rhai sydd eisoes ar waith ledled yr Awdurdod.

Effaith y Gorchymyn arfaethedig fydd diwygio Gorchymyn Cyfunol Cyngor Bwrdeistref Sirol Torfaen (Heolydd Amrywiol) (Rheoli Traffig a Therfynau Cyflymder) 2019, yn y modd y bydd Atodlenni'r Mapiau a bennir yn Atodlen Gyntaf y Gorchymyn yn cael eu diwygio a bydd Atodlenni'r Mapiau a bennir yn yr Ail Atodlen yn cael eu gweithredu.

Mae copi o'r Gorchymyn arfaethedig, Mapiau yn dangos y cyfyngiadau newydd, ynghyd â Datganiad o'r Rhesymau dros wneud y Gorchymyn i'w gweld ar-lein <https://www.torfaen.gov.uk/roadsandpavements>.

Dylid anfon unrhyw wrthwynebiadau i'r cynigion yn ysgrifenedig, gan nodi ar ba sail y gwneir y gwrthwynebiadau, i Gyngor Bwrdeistref Sirol Torfaen, Adran Adnoddau, Adran Gyfreithiol, Y Ganolfan Ddinesig, Pont-y-pŵl NP4 6YB neu drwy anfon e-bost at traffic.orders.legal@torfaen.gov.uk cyn 07th Mai 2025.

Dyddiad: 16th Ebrill 2025

TORFAEN COUNTY BOROUGH COUNCIL

(VARIOUS ROADS) (TRAFFIC REGULATION AND SPEED LIMIT)

CONSOLIDATION ORDER 2019

(AMENDMENT NO. 15)

NOTICE is hereby given that Torfaen County Borough Council in accordance with the Local Authorities Traffic Order (Procedure) (England & Wales) Regulations 1996 and the Road Traffic Regulation Act 1984 (hereinafter referred to as "the Act"), as amended, and Part IV of Schedule 9 to the Act and of all other enabling powers and, after consultation with the Chief Officer of Police, propose to make the above Order and to amend the restrictions on the following roads:-

DISABLED PERSONS PARKING PLACES

<u>Street</u>	<u>Ward</u>
03 Charles Street	Blaenavon
51 Barnets	Greenmeadow
36 Melbourne Court	Greenemadow
41 Cambria Street	Panteg
12 Florence Place	Panteg
11 Springfield Road	Panteg
109 Stafford Road	Panteg
90 Sycamore Road	Panteg
21 Torfaen Terrace	Pontnewynydd & Snatchwood
48 Fowler Street	Pontypool Fawr
71 Ton Road	Two Locks

To implement Disabled Persons Parking Places on parts of the road identified above.

WAITING RESTRICTIONS, NO LOADING RESTRICTIONS, SCHOOL KEEP CLEAR RESTRICTIONS

<u>Street</u>	<u>Ward</u>
Top Road	Abersychan
Duke Street	Blaenavon
Elgam Avenue	Blaenavon
Llanover Road	Blaenavon
Upper Hill Street / Heritage Gardens	Blaenavon
Rose Gardens	Croesyceiliog
The Highway	Croesyceiliog
Brunel Road	Fairwater
Bowleaze	Greenmeadow

Llantarnam Road
School Close
Edlogan Way
Five Locks Close
Waunddu
George Street
Market Street
Henllys Lane
Henllys Village Road

Llantarnam
Ponthir
Pontnewydd
Pontnewydd
Pontnewynydd & Snatchwood
Pontypool Fawr
Pontypool Fawr
Two Locks
Two Locks


To introduce various new and to amend existing Traffic Regulation Orders throughout the Authority.

The proposed Order shall have the effect of amending the Torfaen County Borough Council (Various Roads) (Traffic Regulation and Speed Limit) Consolidation Order 2019, in that the Map Schedules specified in the First Schedule to the Order shall be amended and the Map Schedule specified in the Second Schedule to the Order shall be implemented.

A copy of the proposed Order, Maps indicating the new restrictions, together with the Statement of Reasons for proposing the Order is available to view online via <https://www.torfaen.gov.uk/roadsandpavements>.

Objections to the proposals should be sent in writing specifying the grounds upon which they are being made to Torfaen County Borough Council, Resources Department, Legal Section, Civic Centre, Pontypool NP4 6YB or by e-mail to traffic.orders.legal@torfaen.gov.uk before 7th May 2025, quoting the reference "Consolidation Order 2019 (Amendment No. 15)".

Dated: 16th April 2025

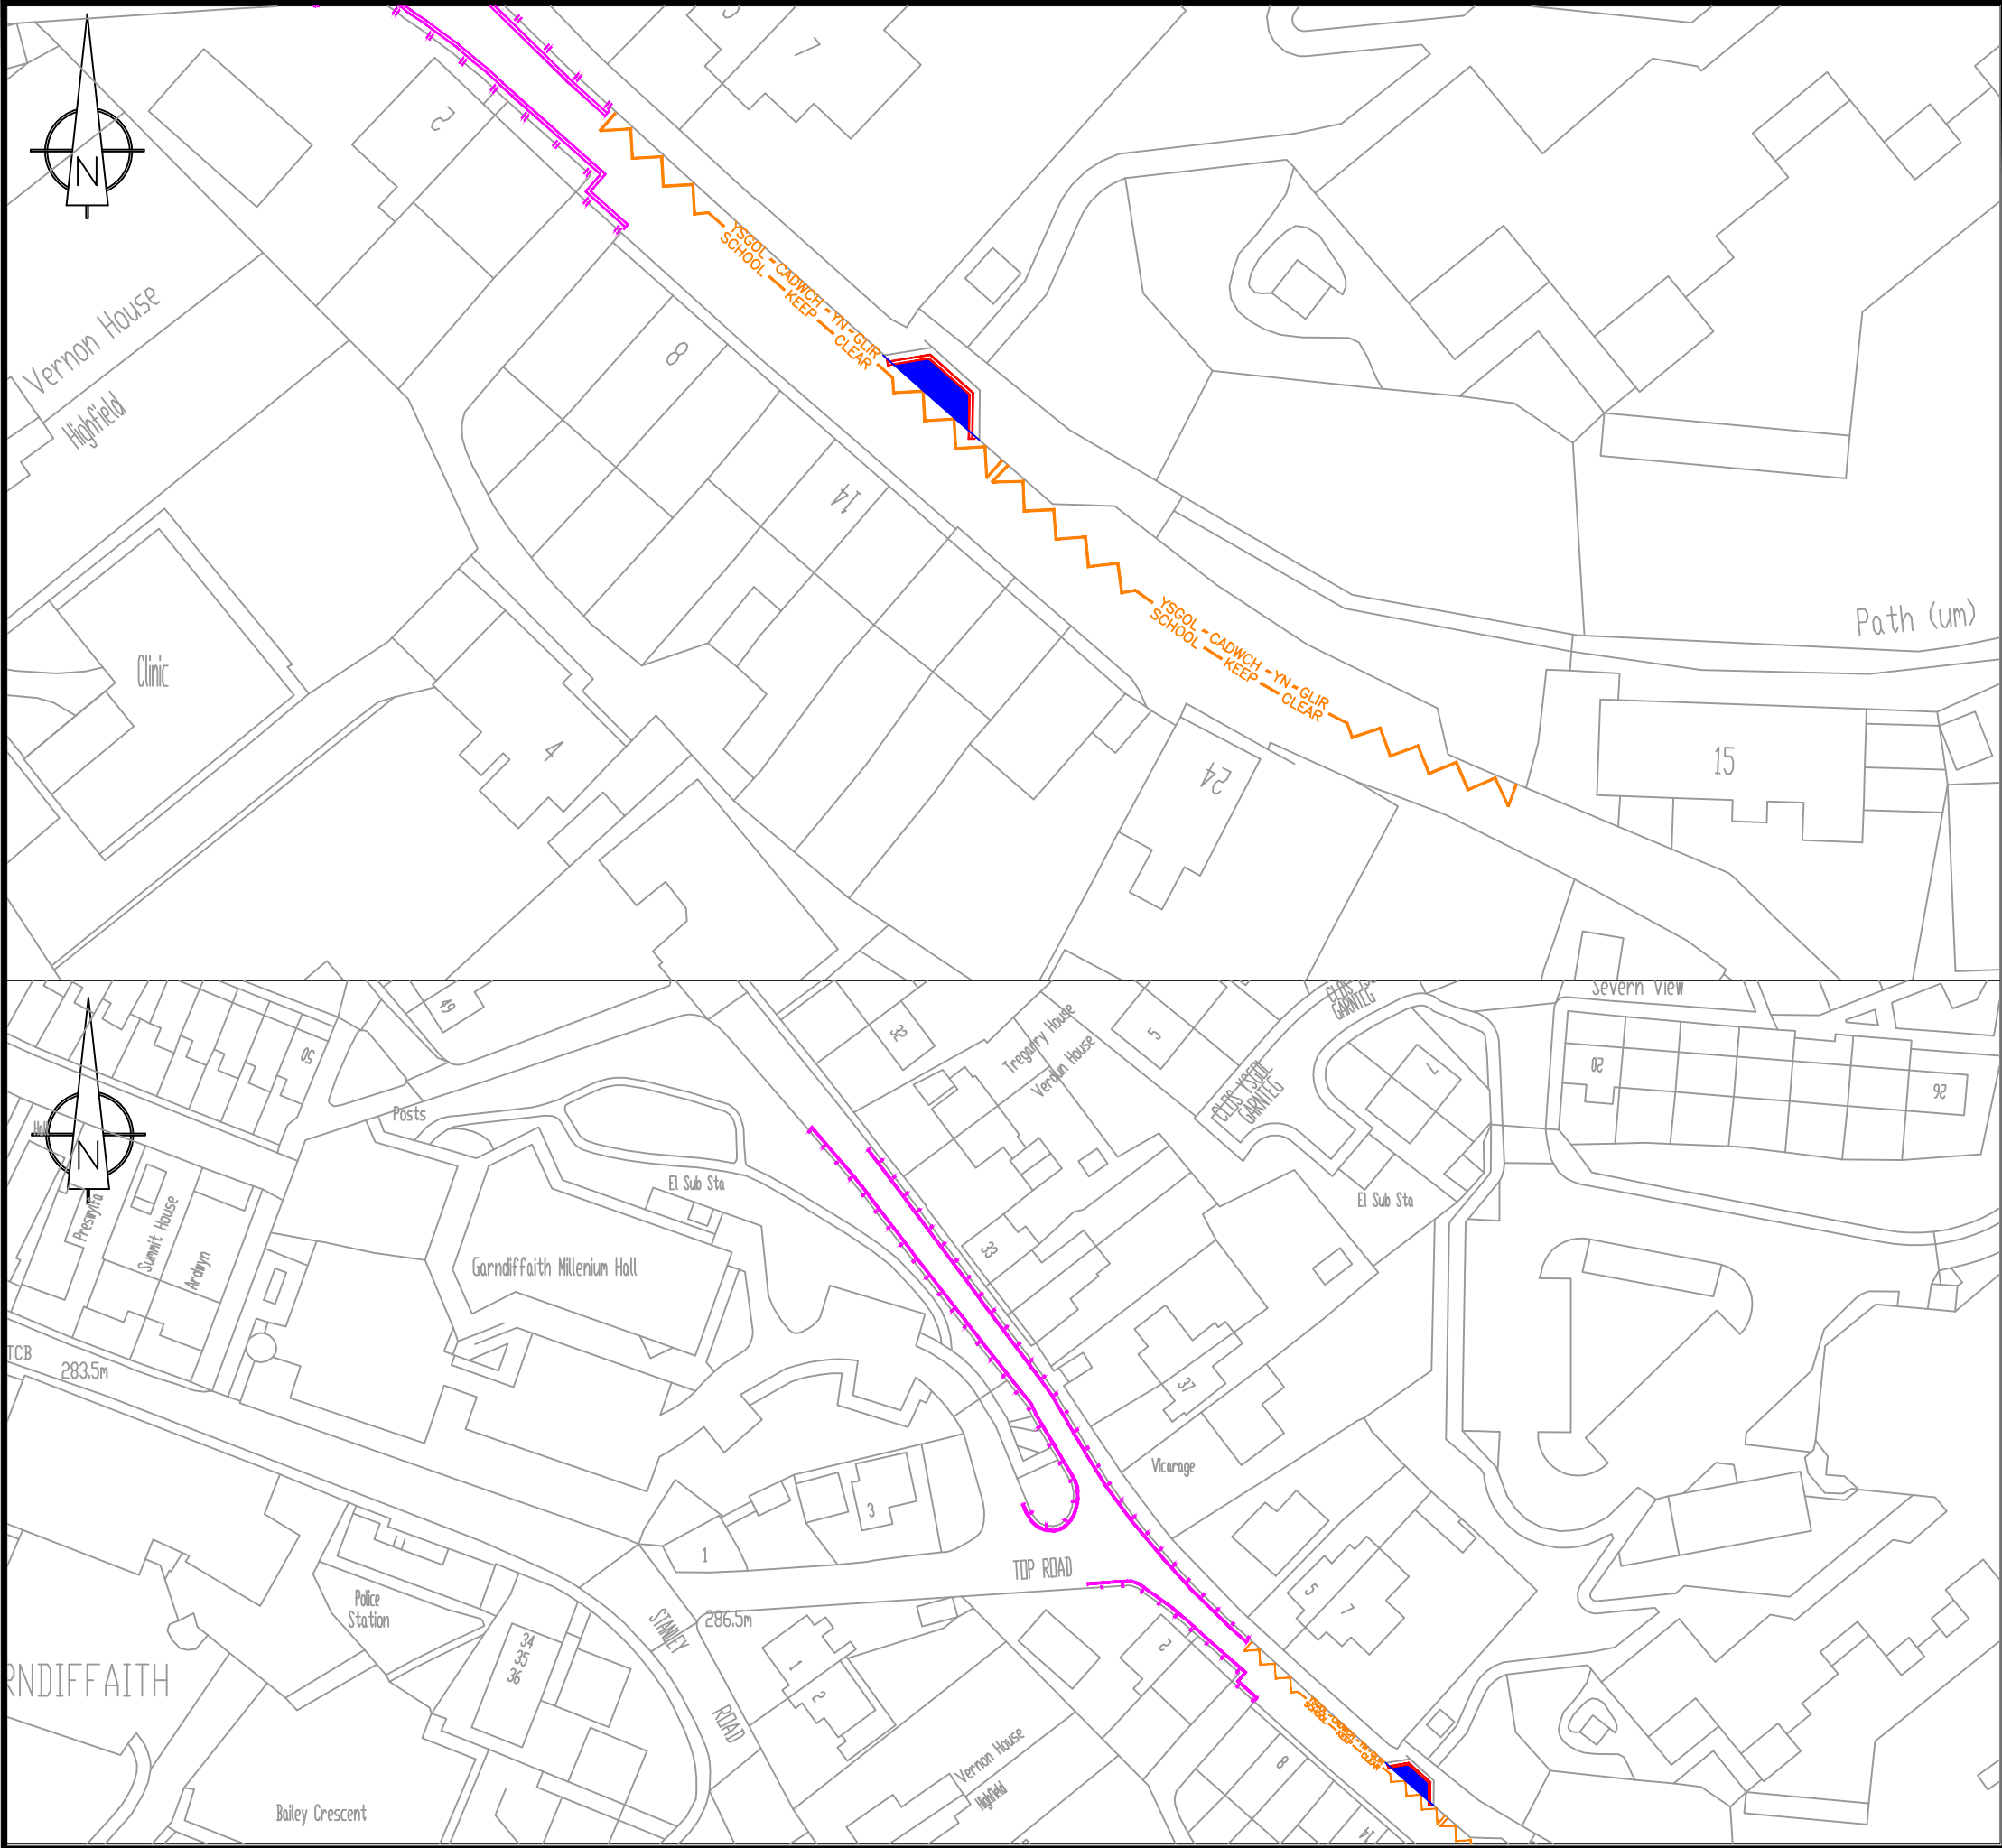

NOTES:

-  NEW SCHOOL KEEP CLEAR RESTRICTIONS - RESTRICTED BETWEEN 08:00-4:30PM MON - FRI ONLY
-  EXISTING RESTRICTIONS TO BE CHANGED. NEW RESTRICTIONS TO BE 'NO WAITING AT ANYTIME. NO LOADING MON-FRI 8AM-9:30AM AND 2:30PM-4:30PM'.
-  RESTRICTIONS TO BE REMOVED
-  PARKING LAYBY TO BE BUILT UP TO MATCH FOOTWAY HEIGHT AND REMOVED.

Reproduced from Ordnance Survey with permission of the Controller of Her Majesty's Stationery Office © Crown copyright. Unauthorised reproduction infringes Crown Copyright and may lead to prosecution/civil proceedings. LICENCE No LA 100020789. 2005

Atgynhychwyd o Faplaur Ordnance Survey gyda chaniatad Rheolwr Llyfrfa El Mawrhydi © Hawlfraint y Goron. Y Mae Atgynhychu heb awdurdod yn torri Hawlfraint y Goron a gall arwain at erlyniad neu achosion sifil. RHIF Y TRWYDDE LA 100020789. 2005

TORFAEN COUNTY BOROUGH




BWRDEISTREF SIROL TORFAEN

Mark Thomas
DEPUTY CHIEF OFFICER, HIGHWAYS & CLIMATE CHANGE
ECONOMY & ENVIRONMENT
DIRPRWY BRIF SWYDDOG, PRIFFYRDD A NEWID HINSAWDD
YR ECONOMI A'R AMGYLCHEDD

Drawing Title


Garnteg Primary School, Top Road,
Garndiffaith

Drawn	Date	Checked	Date	Scale
DRM	07/10/2024	GN	17/10/2024	NTS
This drawing must not be scaled. The contractor should check dimensions before commencing work and report any errors or omissions to the Engineer.			Drawing No.	Rev.
			2601	0

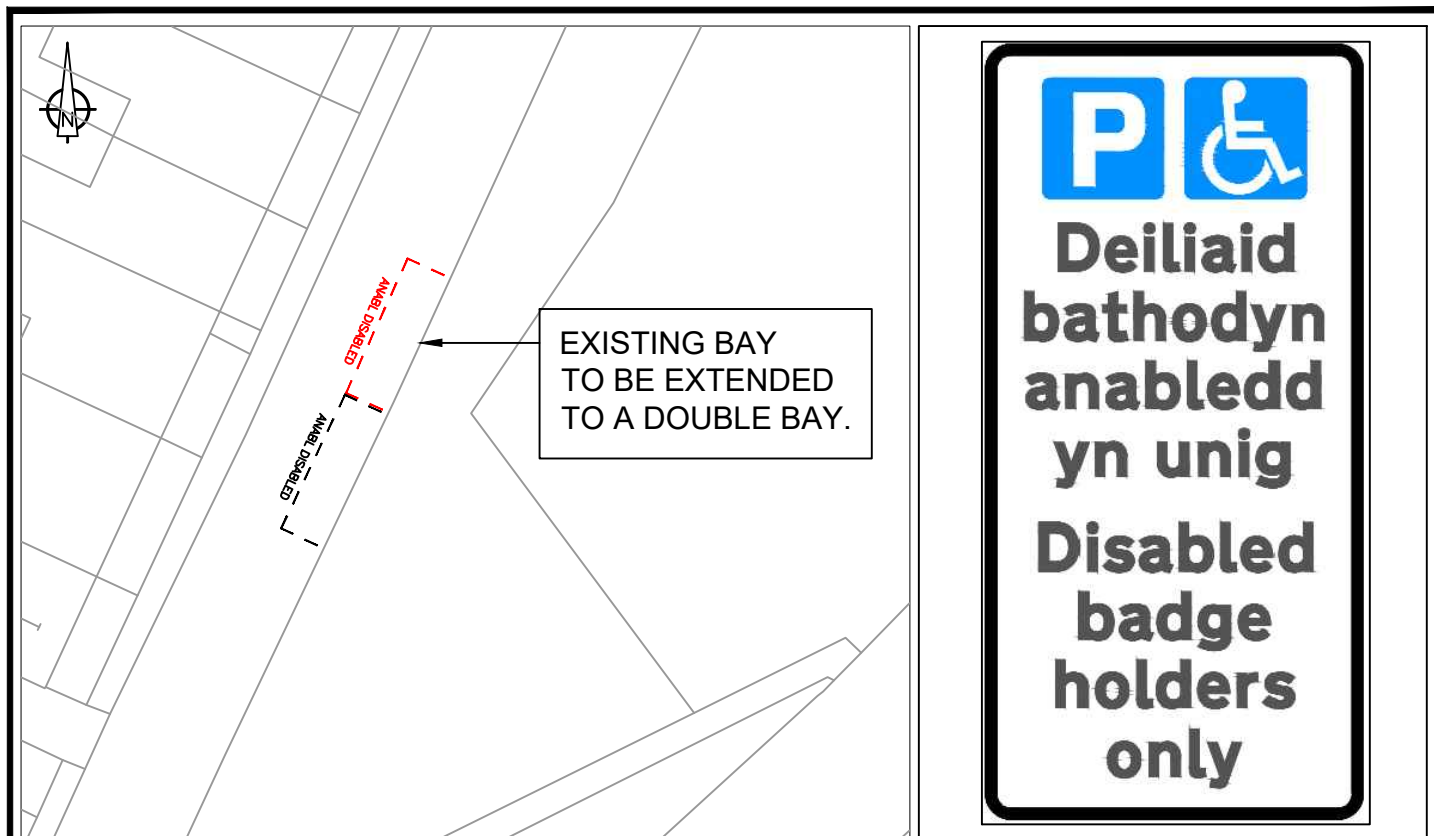

SCALE 1:1000

Example Sign

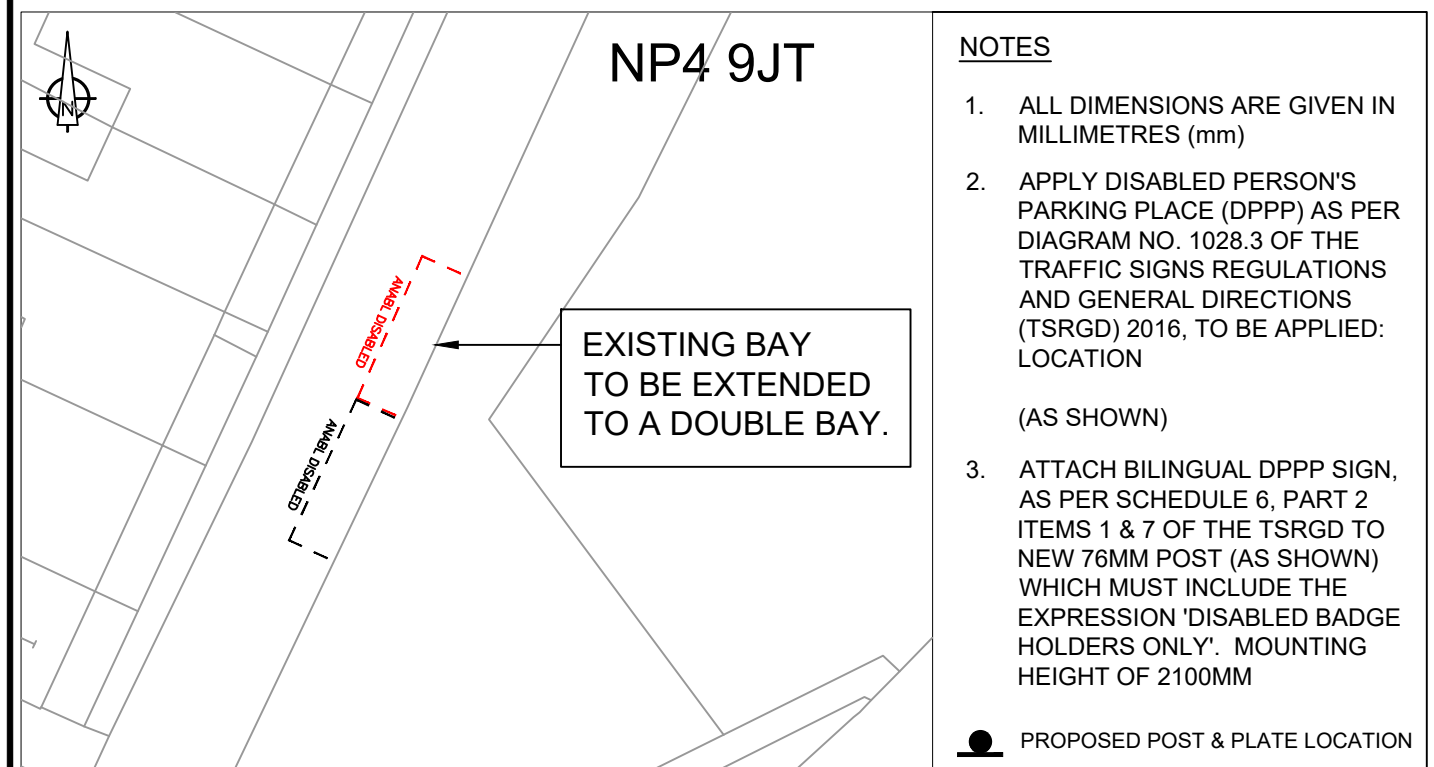

SCALE 1:200

TORFAEN COUNTY BOROUGH  BWRDEISTREF SIROL TORFAEN		Drawing Title 03 CHARLES STREET, BLAENAVON PROPOSED DISABLED PERSON'S PARKING PLACE				
Economy and Environment Interim Director Mark Thomas		Drawn DRM	Date 12/02/2025	Checked GN	Date 06/03/2025	Scale AS SHOWN
Reproduced from Ordnance Survey with permission of the Controller of Her Majesty's Stationary Office © Crown copyright. Unauthorised reproduction infringes Crown Copyright and may lead to proceedings for civil and criminal offences. LICENCE No LA 100020789, 2005. Ailgwybodaeth a Ffapau? Ordnance Survey gylfa charitadl Rheolwr Llyfrfa El Mawrthys © Ffapau a Gylfa. Y Mawrthys heb awdurdod yn torri Hysfarn y Gorn a gall arwain at enghreifftiau neu adnoddau. RHP Y TRAWYDDOD LA 100020789, 2005				Drawing No. 2635		Rev. O



NOTES:

- PROPOSED NEW 'NO WAITING AT ANY TIME' RESTRICTIONS
- PROPOSED NEW 'NO WAITING MONDAY 7AM - 3.30PM' RESTRICTIONS

Reproduced from Ordnance Survey with permission of the Controller of Her Majesty's Stationery Office © Crown copyright. Unauthorised reproduction infringes Crown Copyright and may lead to prosecution/civil proceedings. LICENCE No LA 100020789. 2005

Atgynhychwyd o Fapla'r Ordnance Survey gyda chaniatod Rheolwr Llyfrfa El Masrhydd © Hawlfraint y Goron. Y Mae Atgynhychu heb awdurdod yn torri Hawlfraint y Goron a gall arwain at erlyniad neu achosion siŵl. REF Y TRWYDDDED LA 100020789. 2005

TORFAEN
COUNTY
BOROUGH

BWRDEISTREF
SIROL
TORFAEN


Economi A'r Amgylchedd
Economy & Environment

Interim Director
Mark Thomas

Drawing Title

Duke Street, Blaenavon

Drawn	Date	Checked	Date	Scale
DRM	06/11/2024	GN	06/03/2025	NTS
THIS drawing MUST NOT be scaled. The contractor should check dimensions before commencing work and report any errors or omissions to the Engineer.				Drawing No. 2654
				Rev. 0

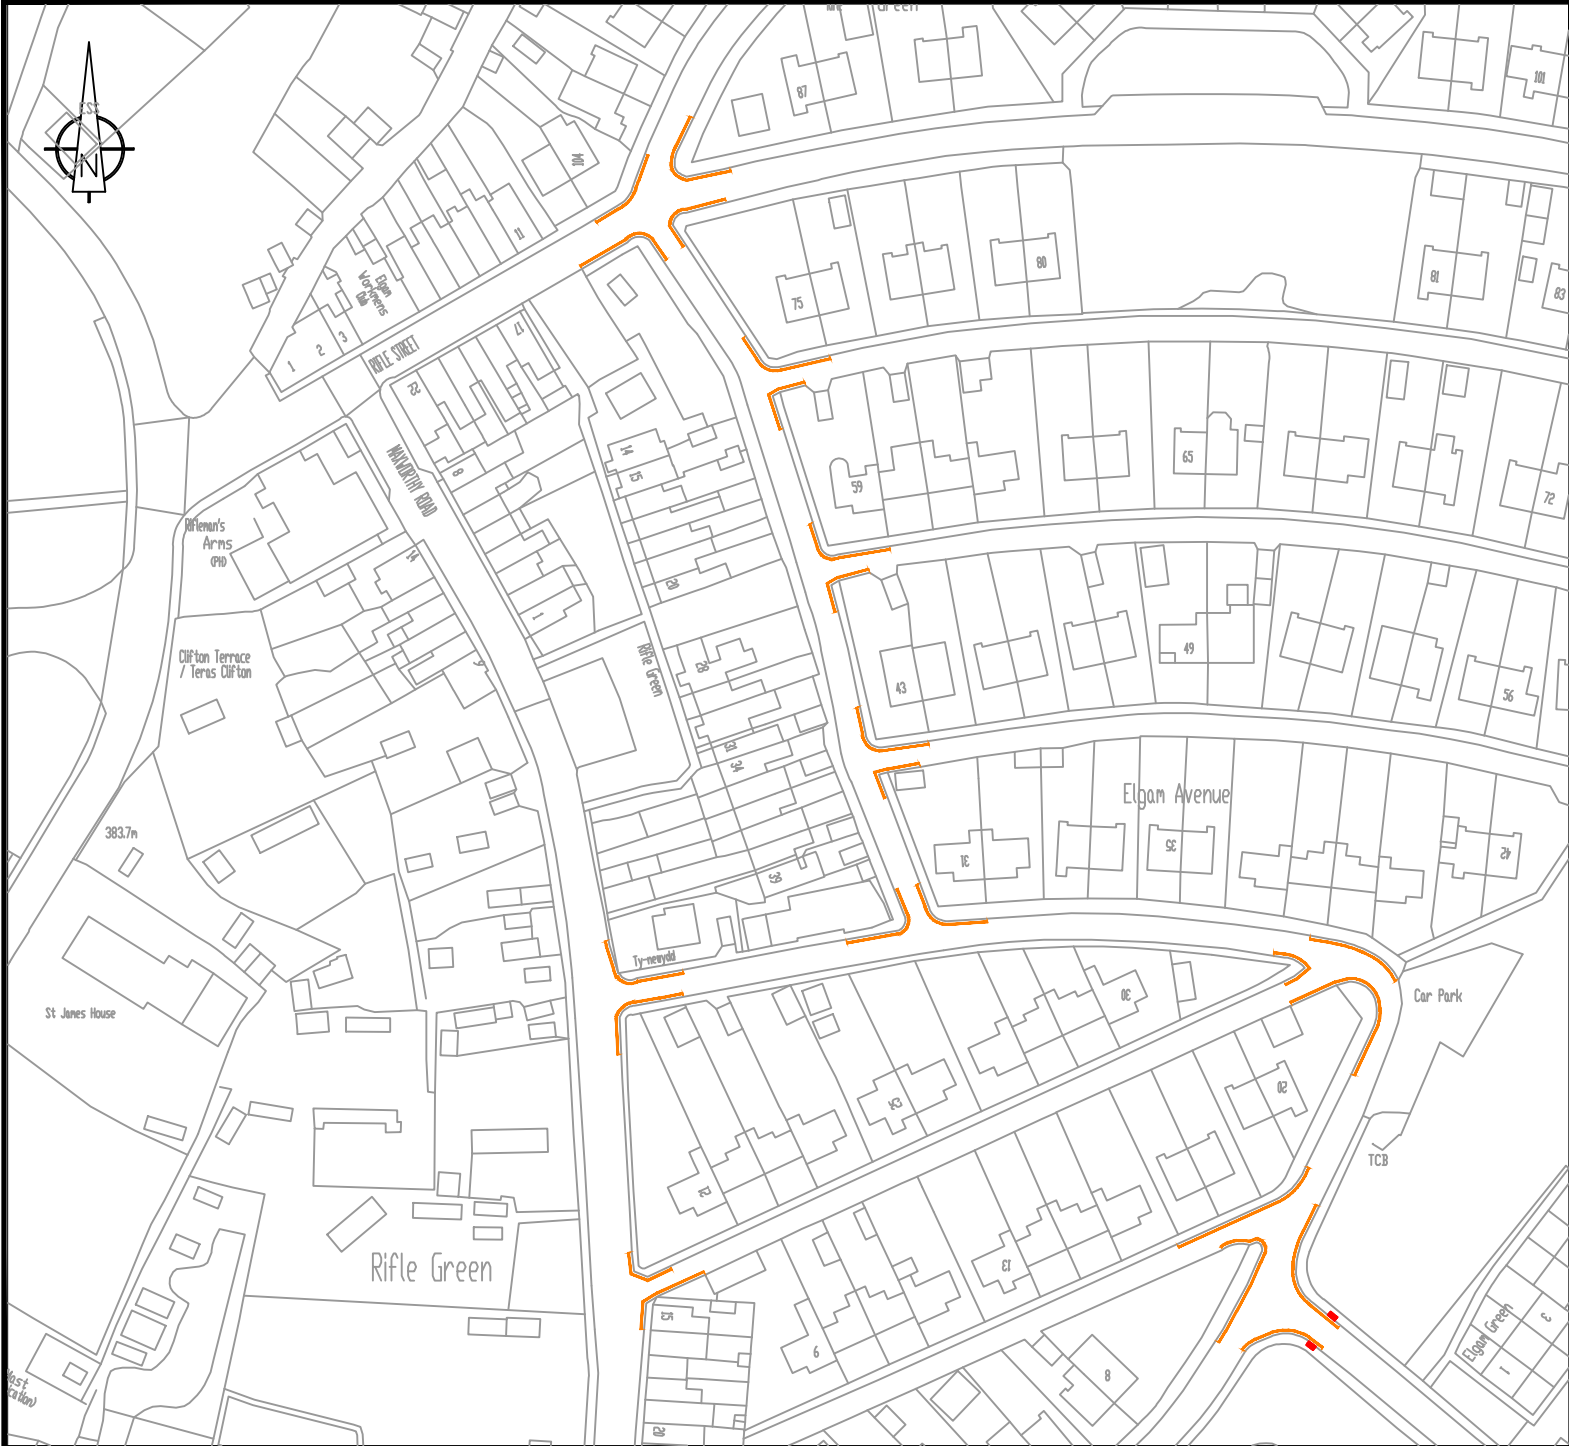

NOTES:

PROPOSED NEW 'NO WAITING AT ANY TIME' RESTRICTIONS

Reproduced from Ordnance Survey with permission of the Controller of Her Majesty's Stationery Office © Crown copyright. Unauthorised reproduction infringes Crown Copyright and may lead to prosecution/civil proceedings. LICENCE No LA 100020789. 2005

Atgynhychyd o Fapiau'r Ordnance Survey gyda chariadat Rheolwr Llyfrfa El Hwylid © Hwylid y Goron.

Y Mae Atgynhychu heb awdurdod yn torri Hwylid y Goron a gall arwain at erlyniad neu achosion sifil. RHIF Y TRVYDDIED LA 100020789. 2005

TORFAEN
COUNTY
BOROUGH

BWRDEISTREF
SIROL
TORFAEN


Economi A'r Amgylchedd
Economy & Environment

Interim Director
Mark Thomas

Drawing Title

Elgam Avenue, Blaenavon

Drawn	Date	Checked	Date	Scale
DRM	10/12/2024	GN	26/02/2025	NTS
THIS drawing MUST NOT be scaled. The contractor should check dimensions before commencing work and report any errors or omissions to the Engineer.				Drawing No. 2616
				Rev. 0

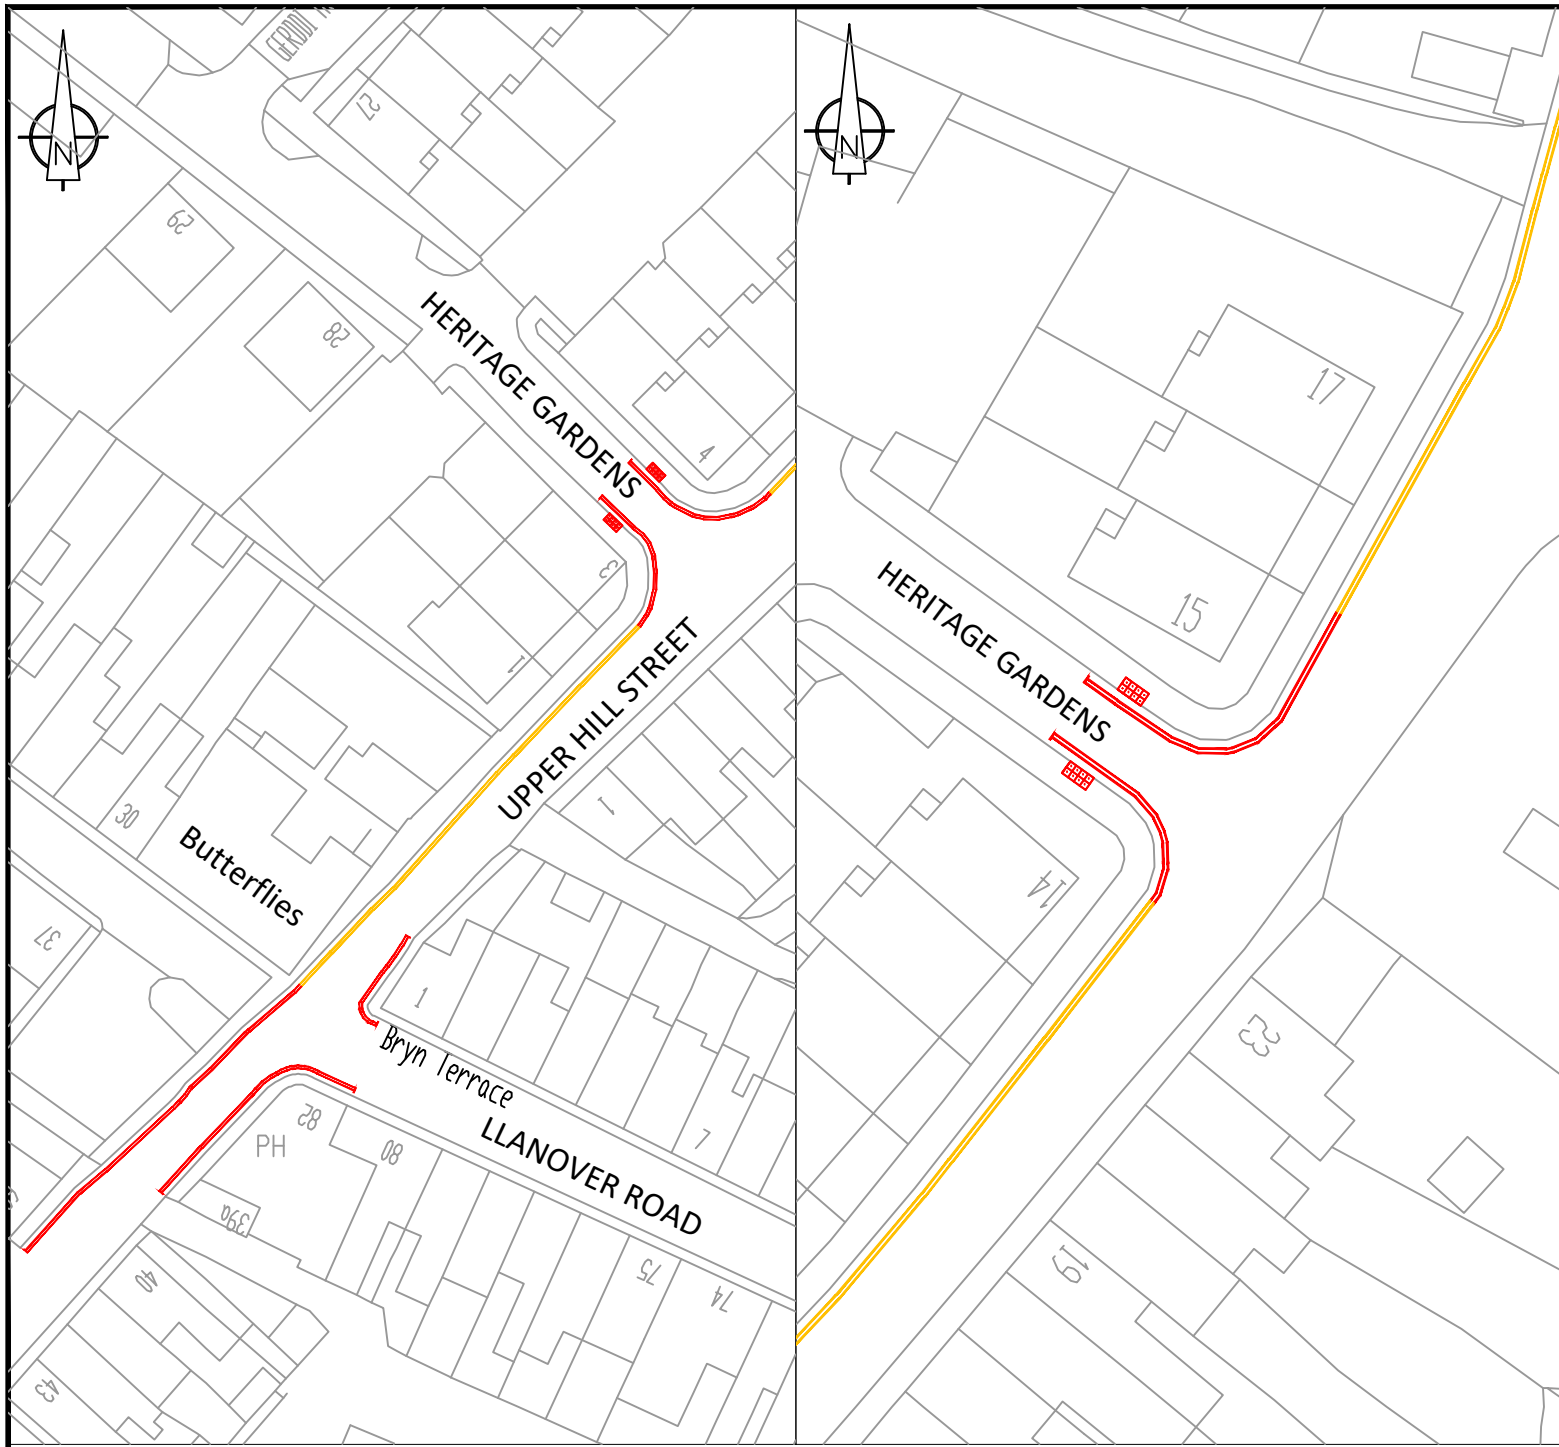

NOTES:

- EXISTING 'NO WAITING AT ANY TIME' RESTRICTIONS.
- PROPOSED NEW 'NO WAITING AT ANY TIME' RESTRICTIONS.

Reproduced from Ordnance Survey with permission of the Controller of Her Majesty's Stationery Office © Crown copyright. Unauthorised reproduction infringes Crown Copyright and may lead to prosecution/civil proceedings. LICENCE No LA 100020789, 2005

Atgynhychyd o Faplu'r Ordnance Survey gyda charlataid Rheolwr Llyfrfa El Mawrhydi © Hawlfraint y Goron Y Mae Atgynhychu heb awdurdad yn torri Hawlfraint y Goron a gall arseid at erlydd neu achosion siŋil. RHIF Y TRWYDDDED LA 100020789, 2005

TORFAEN
COUNTY
BOROUGH



BWRDEISTREF
SIROL
TORFAEN

*Economi A'r Amgylchedd
Economy & Environment*

Mark Thomas



Drawing Title

Upper Hill Street, Bryn Terrace,
Heritage Gardens, Blaenavon

Drawn	Date	Checked	Date	Scale
DRM	20/02/2025	GN	26/02/2025	NTS

THIS drawing MUST NOT be scaled. The contractor should check dimensions before commencing work and report any errors or omissions to the Engineer.

Drawing No.	Rev.
2644	0

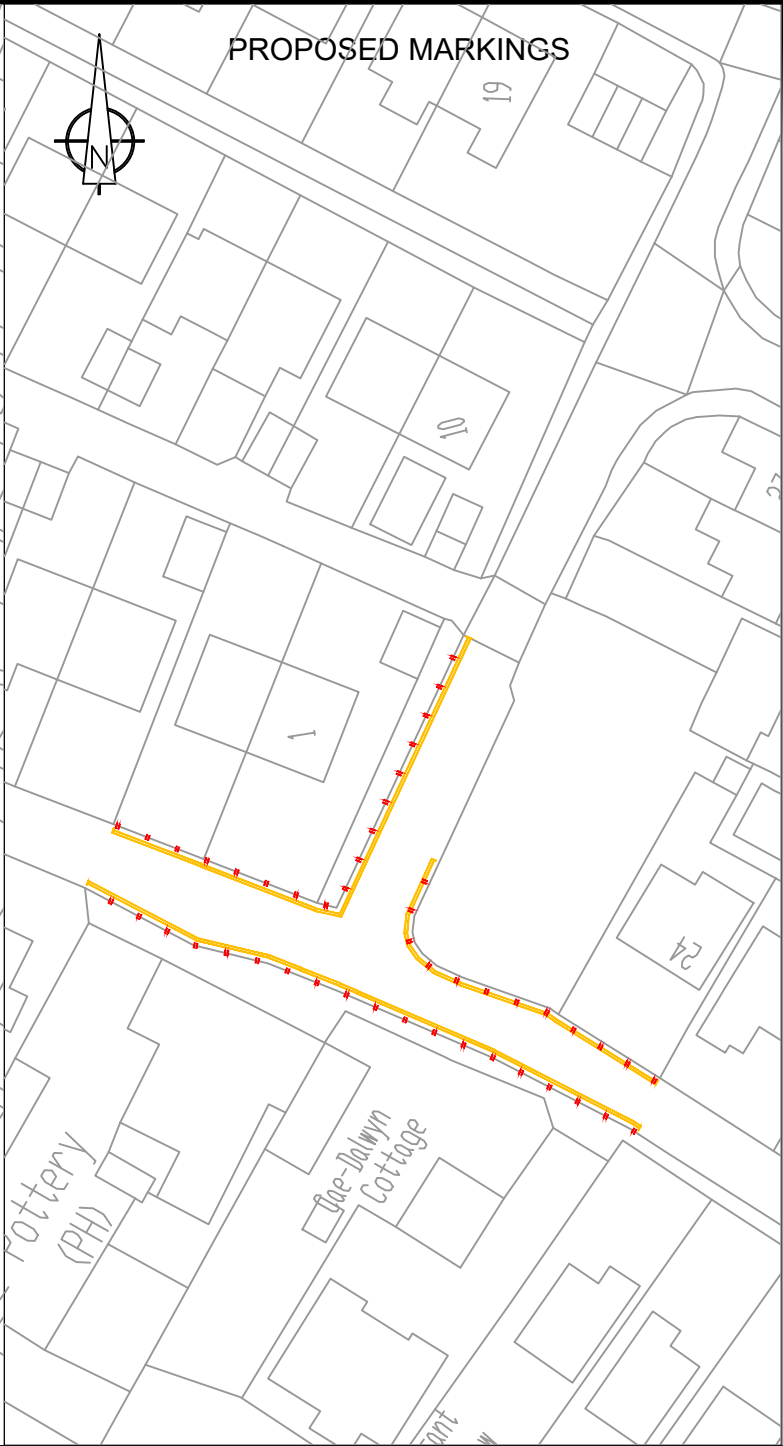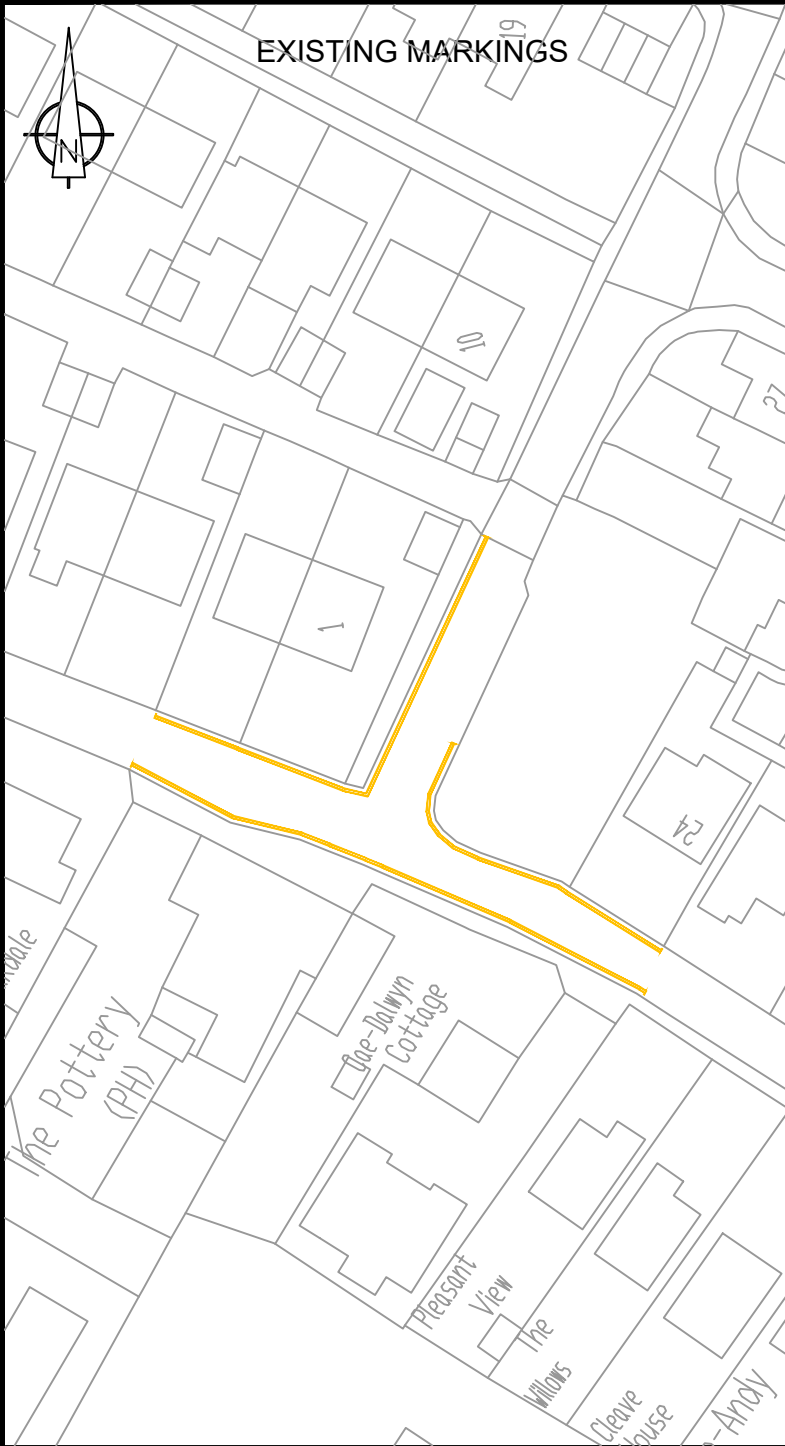

NOTES:

PROPOSAL TO CHANGE EXISTING 'NO WAITING AT ANY TIME' RESTRICTIONS TO 'NO LOADING AT ANY TIME' RESTRICTIONS.

Reproduced from Ordnance Survey with permission of the Controller of Her Majesty's Stationery Office © Crown copyright. Unauthorised reproduction infringes Crown Copyright and may lead to prosecution/civil proceedings. LICENCE No LA 100020789, 2005

Atgynhychyd o Fapiau'r Ordnance Survey gyda chaniatod Rheolwr Llyfrfa E Hwariydol © Hawlfraint y Goron. Y Mae Atgynhychu heb awdurdod yn torri Hawlfraint y Goron a gall arwain at erlyniad neu achosion siŋil. RHIF Y TRWYDDDED LA 100020789, 2005

**TORFAEN
COUNTY
BOROUGH**



**BWRDEISTREF
SIROL
TORFAEN**

*Economi A'r Amgylchedd
Economy & Environment*

Mark Thomas

Drawing Title

Llanover Road, Blaenavon

Drawn	Date	Checked	Date	Scale
DRM	20/02/2025	GN	26/02/2025	NTS
THIS drawing MUST NOT be scaled. The contractor should check dimensions before commencing work and report any errors or omissions to the Engineer.				Drawing No. 2645
				Rev. 0

 PROPOSED NEW 'NO WAITING AT ANY TIME RESTRICTIONS'

Atgynhychwyd o Fapla'r Ordinance Survey gyda chanlatad
Rheolwr Llyfrfa El Mawrhydd ©
Hawlfraint y Goron.
Y Mae
Atgynhychu heb awdurdod yn torri Hawlfraint y Goron a gall
arwain at erlyriad neu achosion siŋl.
RHIF Y TRWYDDDE LA 100020789. 2005

**BWRDEISTREF
SIROL
TORFAEN**

Mark Thomas

Croesyceiliog Community Education
Centre, The Highway, Croesyceiliog

Drawn	Date	Checked	Date	Scale
DRM	10/12/2204	GN	27/02/2025	NTS
This drawing MUST NOT be scaled. The contractor should check dimensions before commencing work and report any errors or omissions to the Engineer.			Drawing No. 2648	Rev. 0



NOTES:

PROPOSED NEW 'WO WAITING AT ANY TIME' RESTRICTIONS

Reproduced from Ordnance Survey with permission of the Controller of Her Majesty's Stationery Office © Crown copyright. Unauthorised reproduction infringes Crown Copyright and may lead to prosecution/civil proceedings. LICENCE No LA 100020789, 2005

Atgynhychyd o Fapiau'r Ordnance Survey gyda chariatod Rheolwr Llyfrfa El Masrhydd © Hawlfraint y Goron. Y Mae Atgynhychu heb awdurdod yn torri Hawlfraint y Goron a gall orwain at erlynlod neu achosion siſil. RHIF Y TRŴYDDED LA 100020789, 2005

**TORFAEN
COUNTY
BOROUGH**



**BWRDEISTREF
SIROL
TORFAEN**


*Economi A'r Amgylchedd
Economy & Environment*

Mark Thomas

Drawing Title

Edlogan Way, Croesyceiliog, Cwmbran

Drawn	Date	Checked	Date	Scale
DRM	06/11/2024	GN	26/02/2025	NTS
THIS drawing MUST NOT be scaled. The contractor should check dimensions before commencing work and report any errors or omissions to the Engineer.				Drawing No. 2649
				Rev. 0

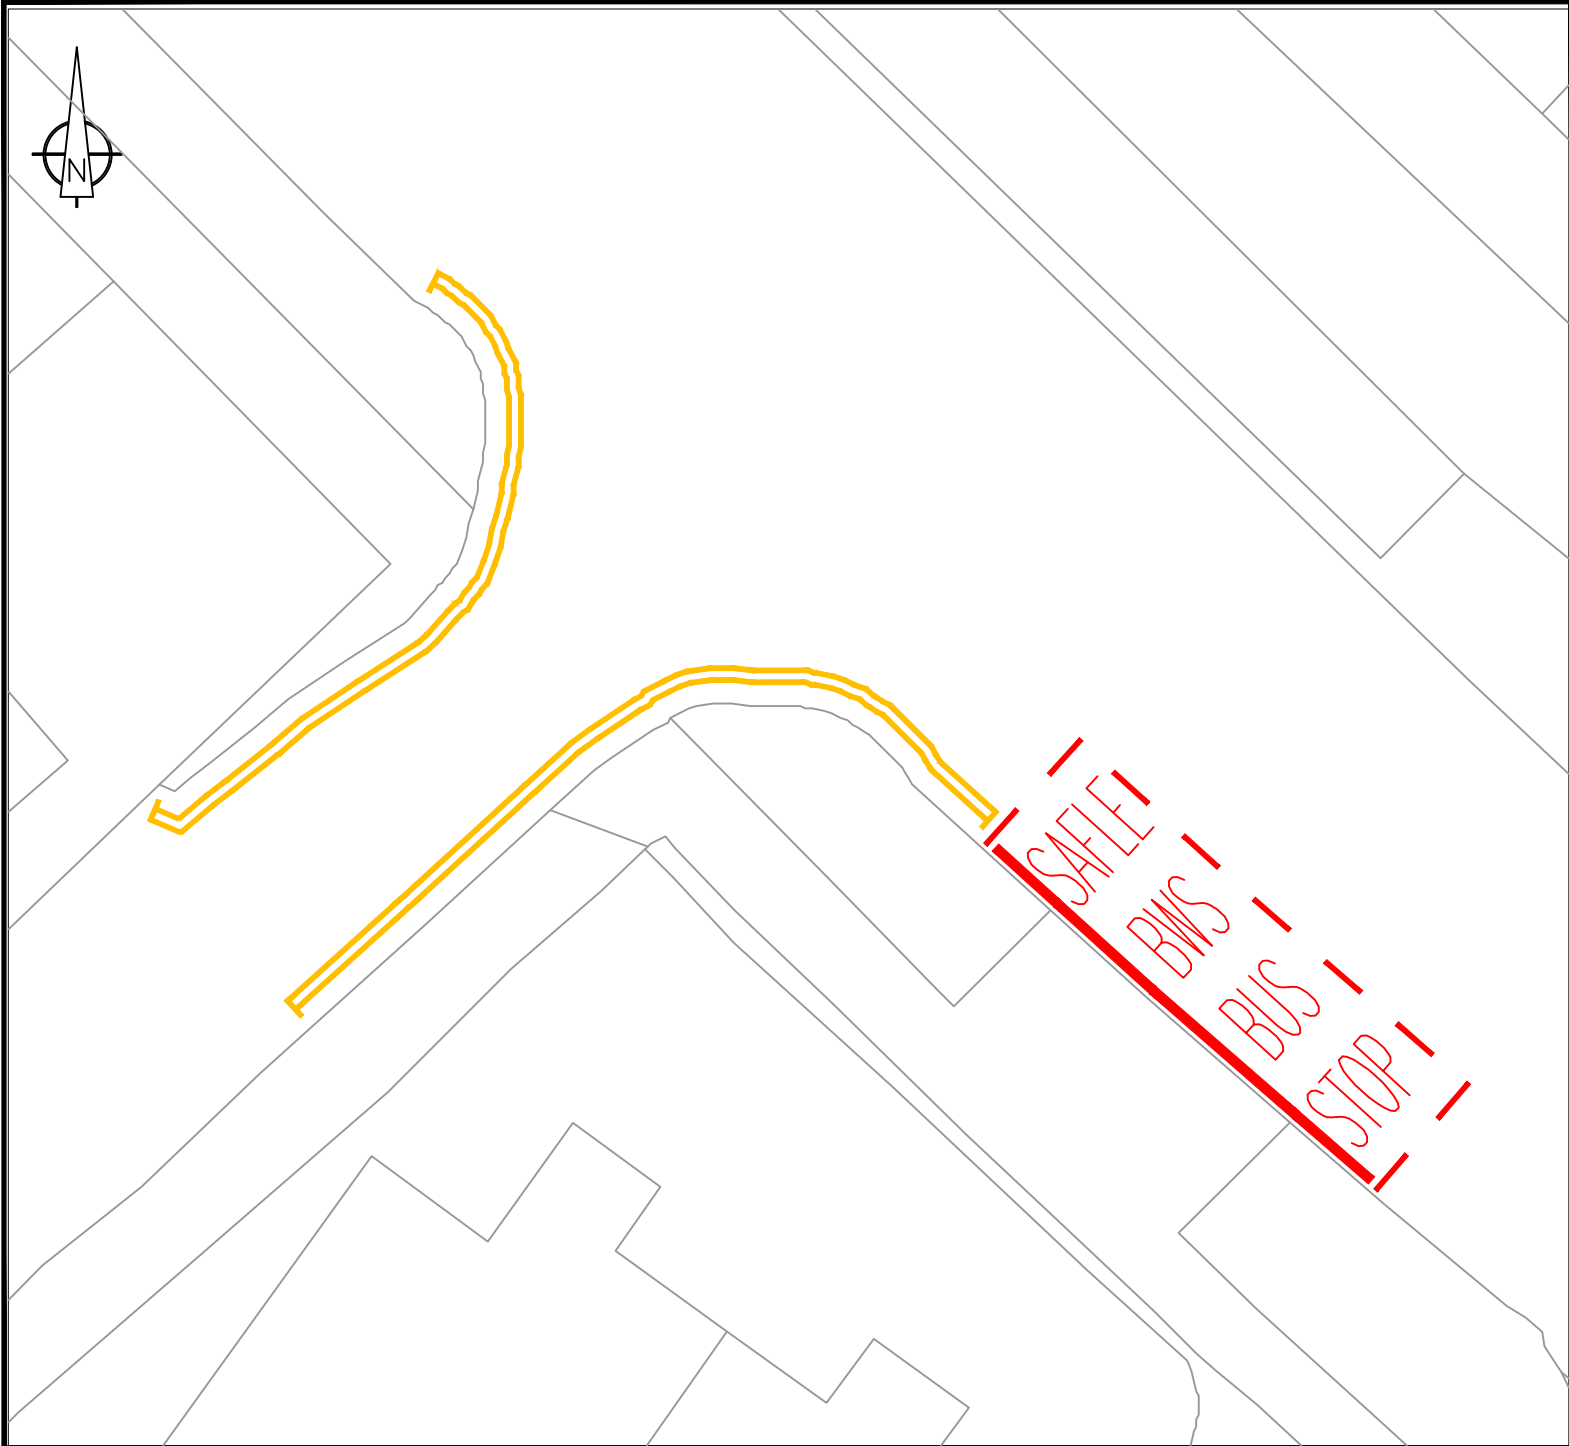

NOTES:

-  EXISTING BUS STOP MARKINGS
-  PROPOSED NEW 'NO WAITING AT ANY TIME' RESTRICTIONS

Reproduced from Ordnance Survey with permission of the
Controller of Her Majesty's Stationery Office ©
Crown copyright.
Unauthorized reproduction infringes Crown Copyright and may
lead to prosecution/civil proceedings.
LICENCE No LA 100020789, 2005

Atgynhychyd o Fapiau'r Ordnance Survey gyda chaniatod
Rheolwr Llyfrfa El Masrhydd ©
Hawlfraint y Goron.
Y Mae
Atgynhychu heb awdurdod yn torri Hawlfraint y Goron a gall
arwain at erlyniad neu achosion siŋil.
RHIF Y TRVYDDED LA 100020789, 2005

**TORFAEN
COUNTY
BOROUGH**



**BWRDEISTREF
SIROL
TORFAEN**


*Economi A'r Amgylchedd
Economy & Environment*

*Interim Director
Mark Thomas*

Drawing Title

**Rose Gardens, Croesyceiliog,
Cwmbran**

Drawn	Date	Checked	Date	Scale
DRM	10/12/2024	GN	26/02/2025	NTS
THIS drawing MUST NOT be scaled. The contractor should check dimensions before commencing work and report any errors or omissions to the Engineer.				Drawing No. 2615
				Rev. 0

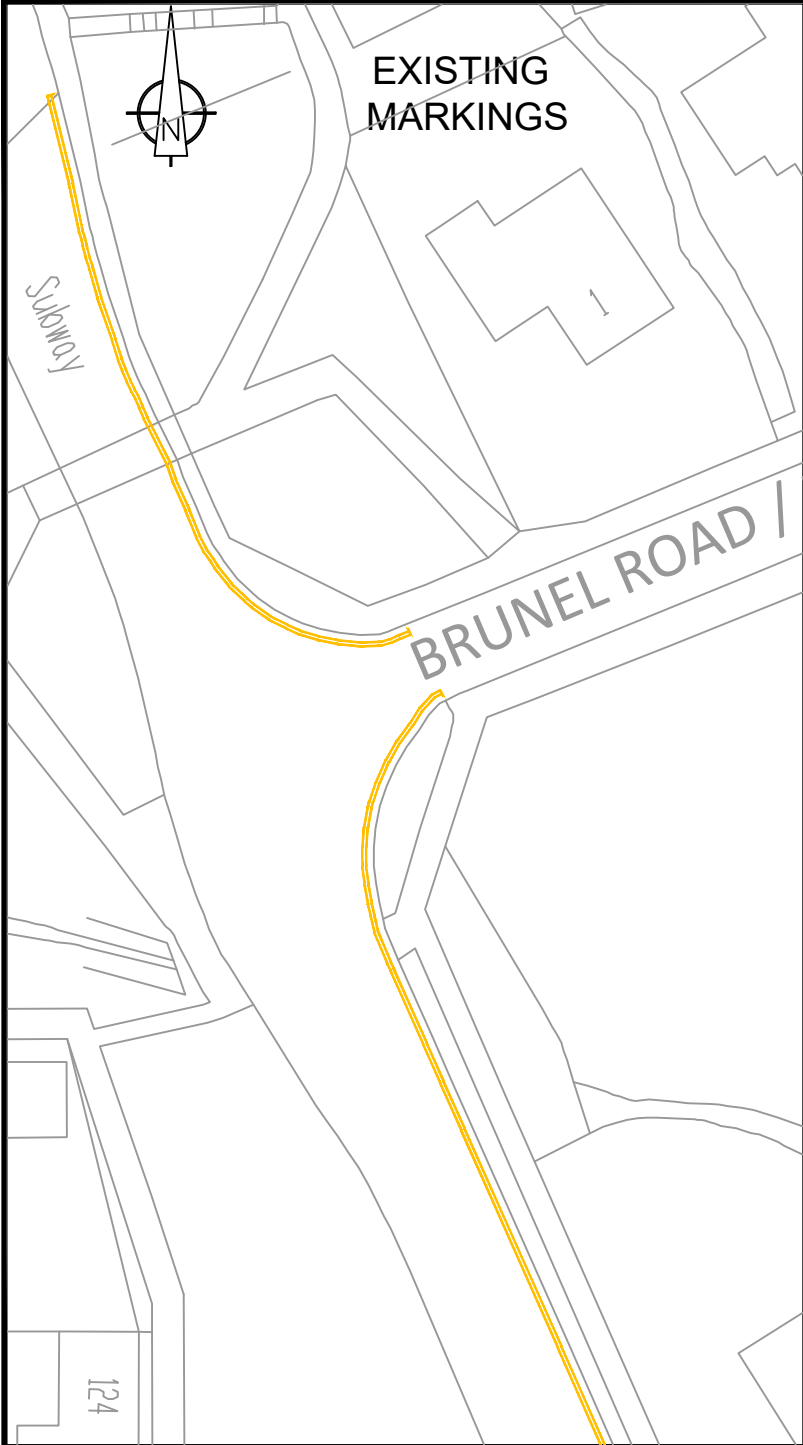

EXISTING
MARKINGS



PROPOSED
MARKINGS

NOTES:

Reproduced from Ordnance Survey with permission of the
Controller of Her Majesty's Stationery Office ©
Crown copyright.
Unauthorised reproduction infringes Crown Copyright and may
lead to prosecution/civil proceedings.
LICENCE No LA 100020789. 2005

Athgynhychyd o Fapla'r Ordnance Survey gyda chaniatod
Rheolwr Llyfrfa El Maerhydl ©
Hawffraint y Goron.
Y Mae
Atgynhychu heb awdurdod yn torri Hawffraint y Goron a gall
arwain at erlyniad neu achosion siŵl
RHIF Y TRVYDDDED LA 100020789. 2005

TORFAEN
COUNTY
BOROUGH



BWRDEISTREF
SIROL
TORFAEN

Economi A'r Amgylchedd
Economy & Environment

Mark Thomas

Drawing Title

Brunel Road, Fairwater, Cwmbran

Drawn	Date	Checked	Date	Scale
DRM	04/02/2025	GN	06/03/2025	NTS

THIS drawing MUST NOT be scaled. The
contractor
should check dimensions before commencing
work and report any errors or omissions
to the Engineer.


Drawing No.	Rev.
2653	0



SCALE 1:1000



Example Sign

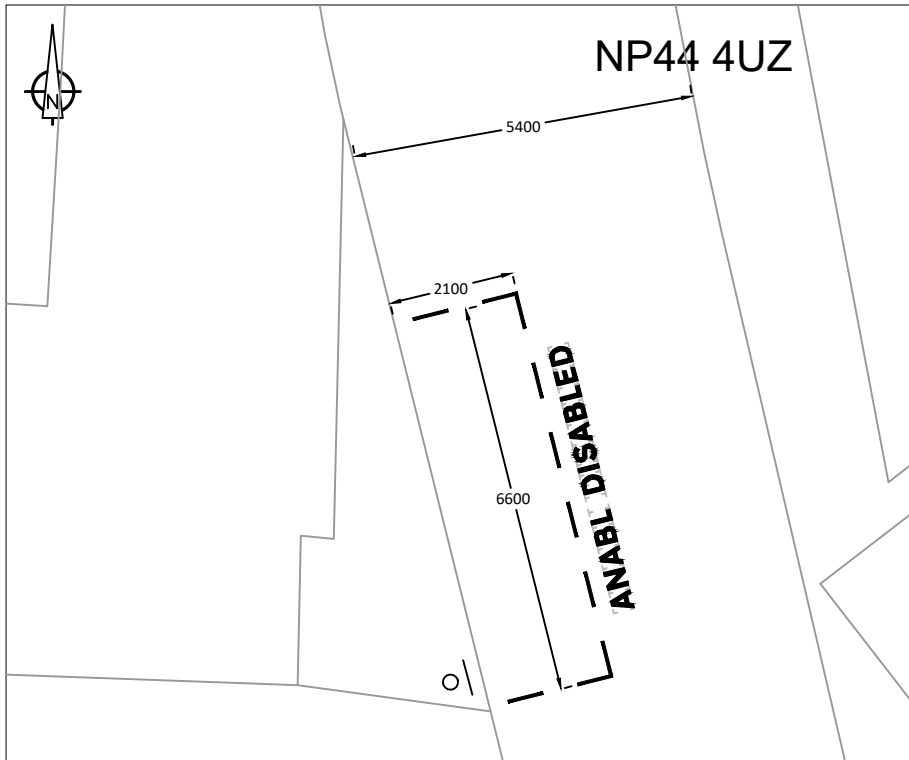

SCALE 1:200

NOTES

1. ALL DIMENSIONS ARE GIVEN IN MILLIMETRES (mm)
2. APPLY DISABLED PERSON'S PARKING PLACE (DPPP) AS PER DIAGRAM NO. 1028.3 OF THE TRAFFIC SIGNS REGULATIONS AND GENERAL DIRECTIONS (TSRGD) 2016, TO BE APPLIED: LOCATION

(AS SHOWN)
3. ATTACH BILINGUAL DPPP SIGN, AS PER SCHEDULE 6, PART 2 ITEMS 1 & 7 OF THE TSRGD TO NEW 76MM POST (AS SHOWN) WHICH MUST INCLUDE THE EXPRESSION 'DISABLED BADGE HOLDERS ONLY'. MOUNTING HEIGHT OF 2100MM



PROPOSED POST & PLATE LOCATION

**TORFAEN
COUNTY
BOROUGH**



**BWRDEISTREF
SIROL
TORFAEN**

Economy and Environment

**Interim Director
Mark Thomas**

Drawing Title

**51 BARNETS, GREENMEADOW
PROPOSED DISABLED PERSON'S PARKING PLACE**

Drawn
DRM

Date
12/02/2025

Checked
GN


Date
06/03/2025

Scale
AS
SHOWN

Reproduced from Ordnance Survey with permission of the Controller of Her Majesty's Stationery Office to Crown copyright.
Unauthorised reproduction infringes Crown Copyright and may lead to proceedings for civil and criminal proceedings.
LICENCE No LA 100020789. 2005
Ailgynchwyd a Ffapau/ Ordnance Survey gyda phermitio Rheolwr Llyfrfa El Meistrdyd ©
Hyspawd y Cymru
Y Mae
Ailgynchwyd heb awdurdod yn lori Hyspawd y Cymru a gall arseiniol at enghreifftiau neu addysgu arll.
RHP Y TRAWYDDOED LA 100020789. 2005

Drawing No.
2630

Rev.
O

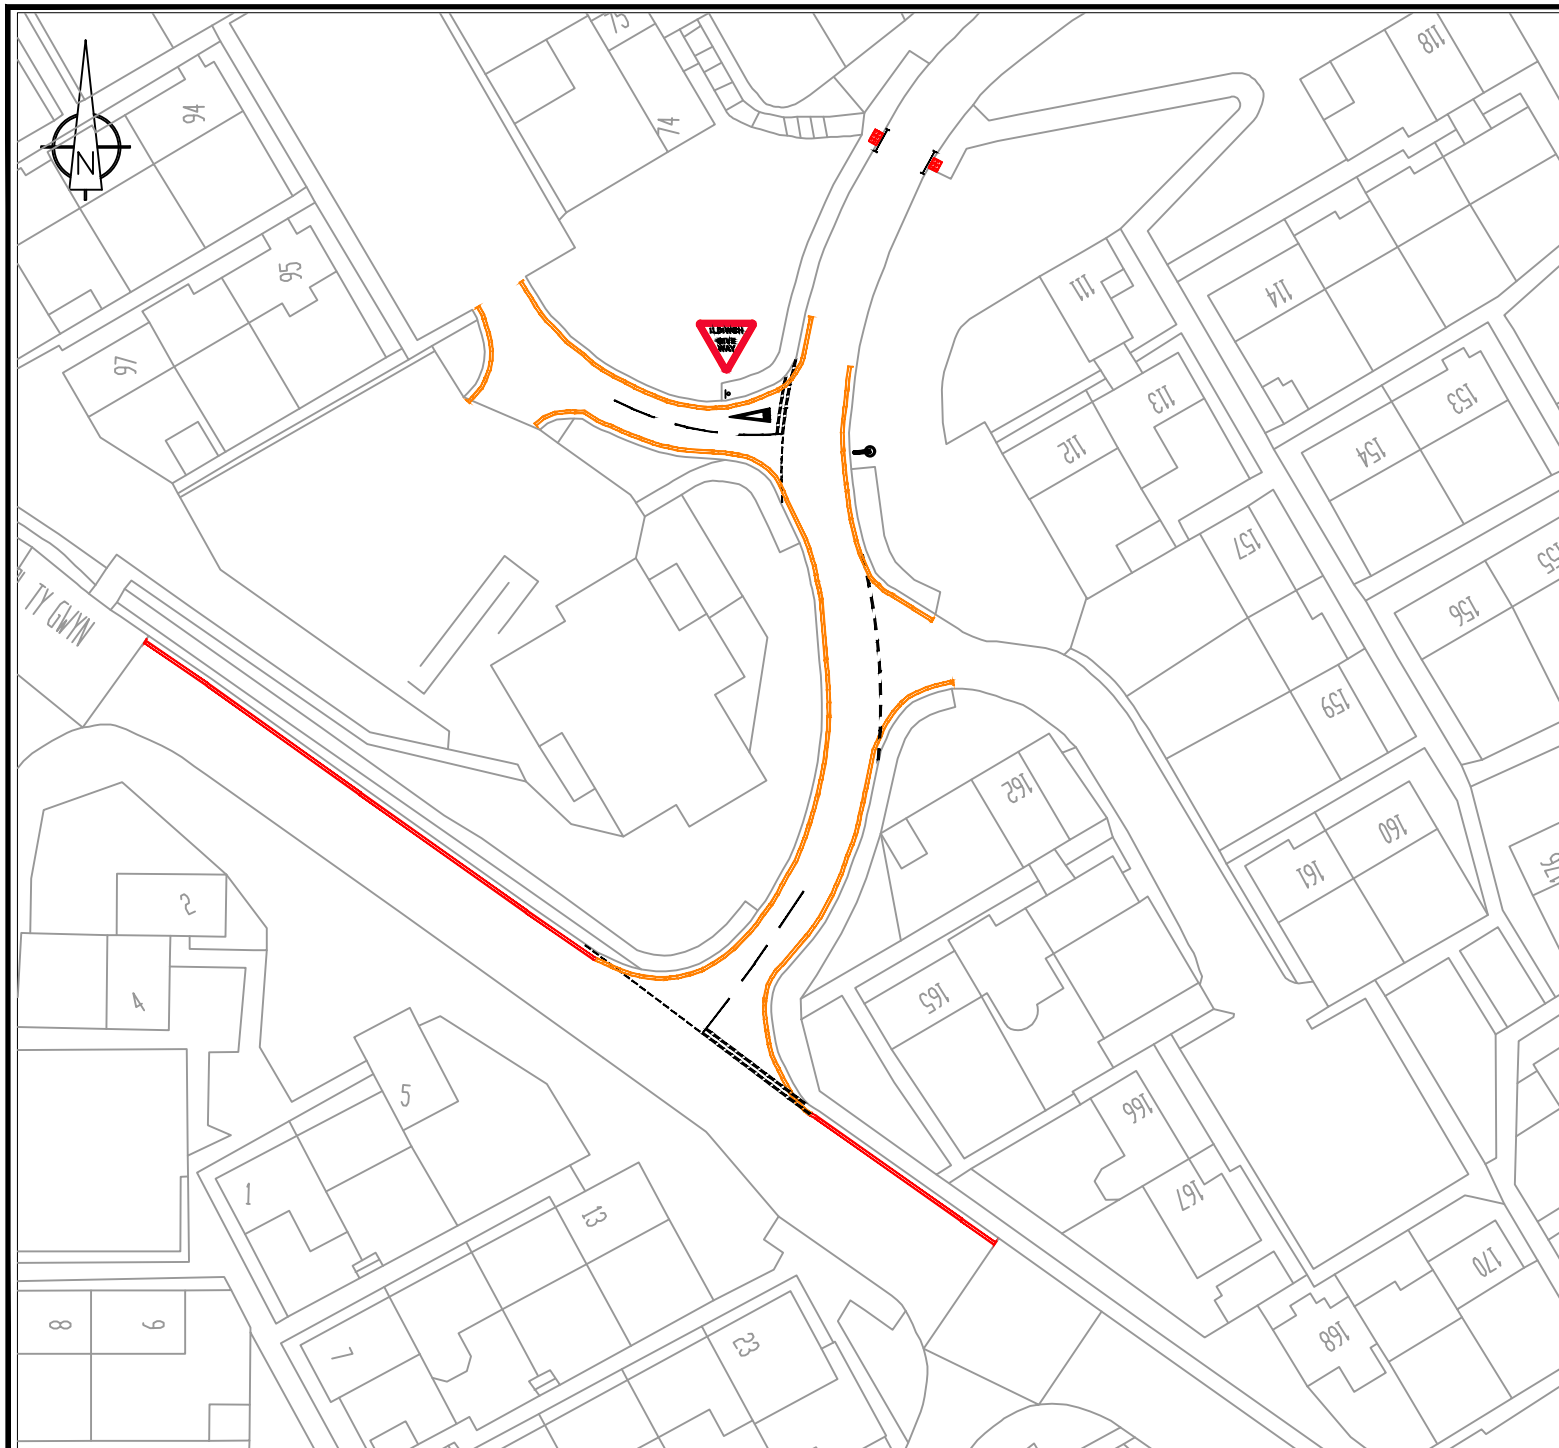

KEY:

PROPOSED NEW WARNING SIGN DESIGN 602 'GIVE WAY'



— EXISTING WAITING RESTRICTIONS

— PROPOSED NEW WAITING RESTRICTIONS

ALL EXISTING JUNCTION AND GIVE WAY MARKINGS TO BE RENEWED

Reproduced from Ordnance Survey with permission of the Controller of Her Majesty's Stationery Office © Crown copyright. Unauthorised reproduction infringes Crown Copyright and may lead to prosecution/civil proceedings. LICENCE No LA 100020789, 2005

Atgynhychedd o Fapla'r Ordnance Survey gyda chaniatod Rheolwr Llyfrfa El Mawrhydl © Hawffraint y Goron, Y Mae Atgynhychu heb awdurdad yn torri Hawffraint y Goron a gall arwain at erlyriad neu achosion siŵl. RHIF Y TRYBODED LA 100020789, 2005

TORFAEN
COUNTY
BOROUGH



BWRDEISTREF
SIROL
TORFAEN

*Economi A'r Amgylchedd
Economy and Environment*

*Deputy Director
Mark Thomas*


Drawing Title

Bowleaze, Greenemadow - Highway
Improvements

Drawn	Date	Checked	Date	Scale
DRM	03/04/2025	GN	03/04/2025	1:500

THIS drawing MUST NOT be scaled. The contractor should check dimensions before commencing work and report any errors or omissions to the Engineer.

Drawing No.	Rev.
2596	2

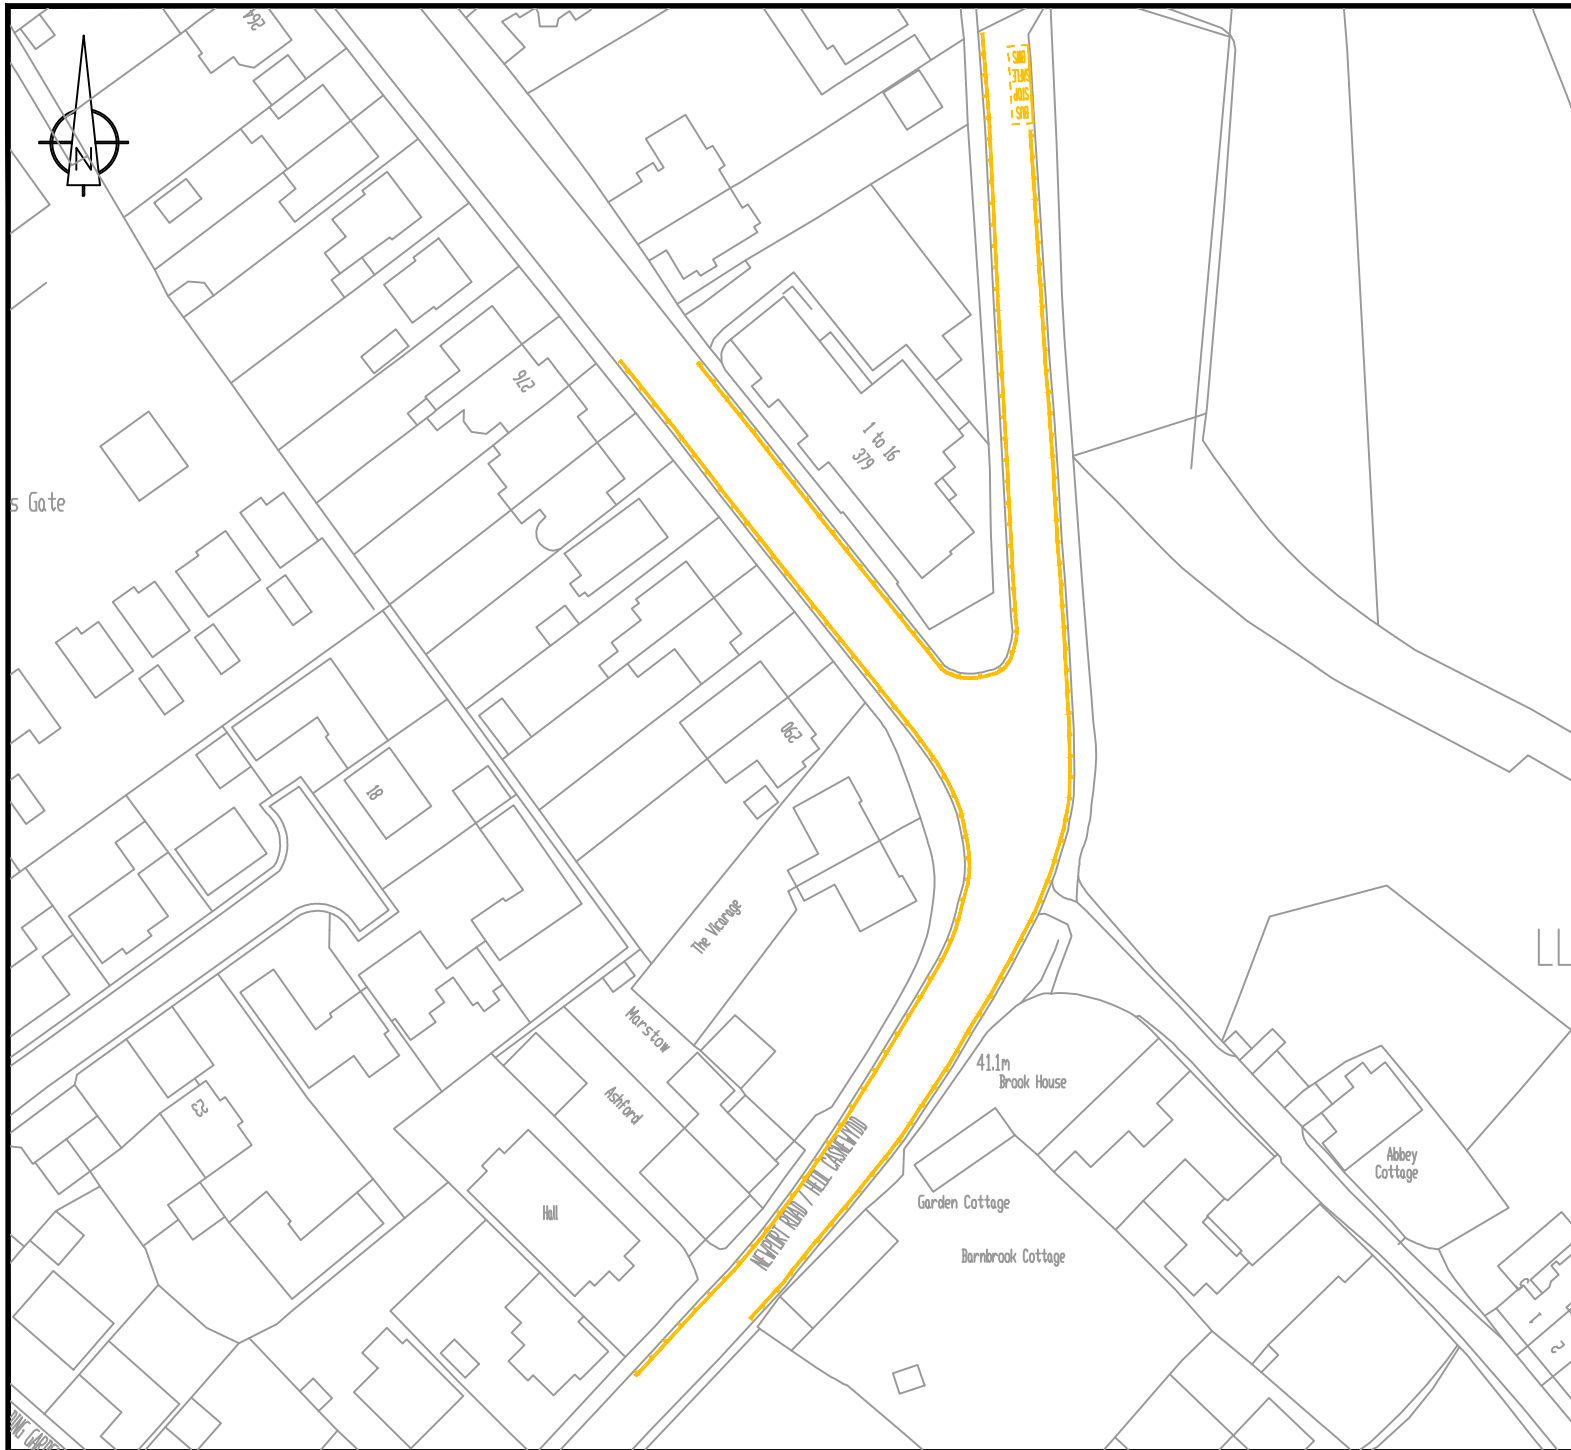

NOTES:

— PROPOSED NEW 'NO LOADING AT ANY TIME' RESTRICTIONS

Reproduced from Ordnance Survey with permission of the Controller of Her Majesty's Stationery Office © Crown copyright. Unauthorised reproduction infringes Crown Copyright and may lead to prosecution/civil proceedings. LICENCE No LA 100020789, 2005

Athgynhychyd o Fapla'r Ordnance Survey gyda chaniatod Rheolwr Llyfrfa El Masrhydd © Hawlfraint y Goron. Y Mae Atgynhychu heb awdurdod yn torri Hawlfraint y Goron a gall arwain at erlyniad neu achosion aflil. RHIF Y TRAWYDDDED LA 100020789, 2005

**TORFAEN
COUNTY
BOROUGH**



**BWRDEISTREF
SIROL
TORFAEN**

*Economi A'r Amgylchedd
Economy & Environment*


Mark Thomas

Drawing Title

**Llantarnam Road / Newport Road,
Llantarnam, Cwmbran**

Drawn	Date	Checked	Date	Scale
DRM	23/01/2025	GN	26/02/2025	NTS


THIS drawing MUST NOT be scaled. The contractor should check dimensions before commencing work and report any errors or omissions to the Engineer.			Drawing No. 2622	Rev. 0
--	--	--	----------------------------	------------------

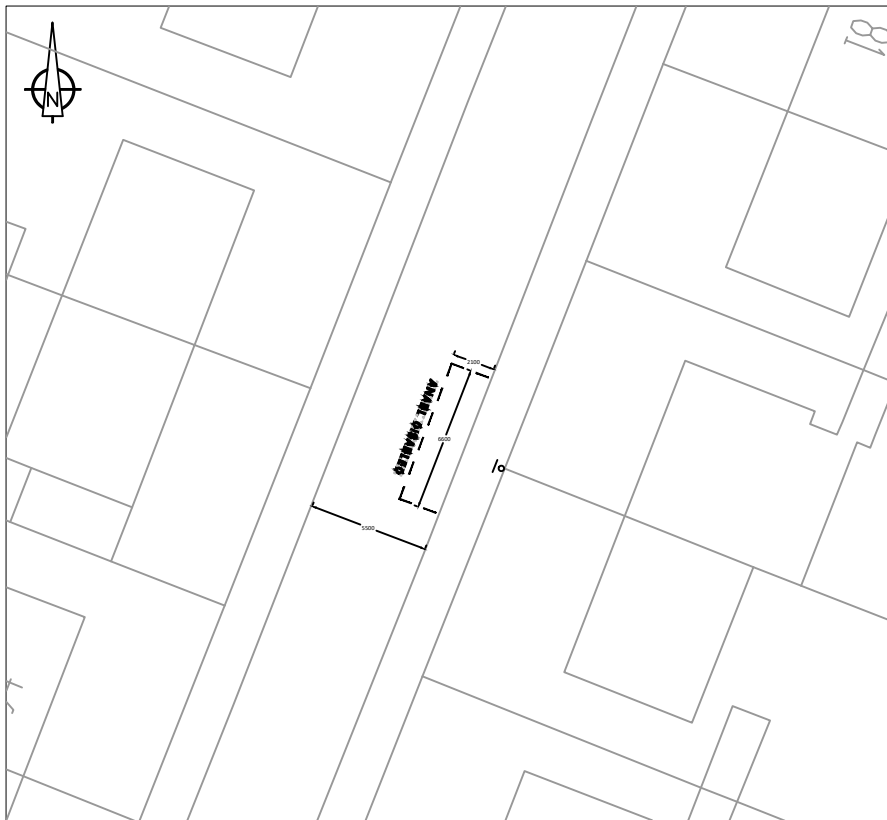

SCALE 1:1000



Example Sign

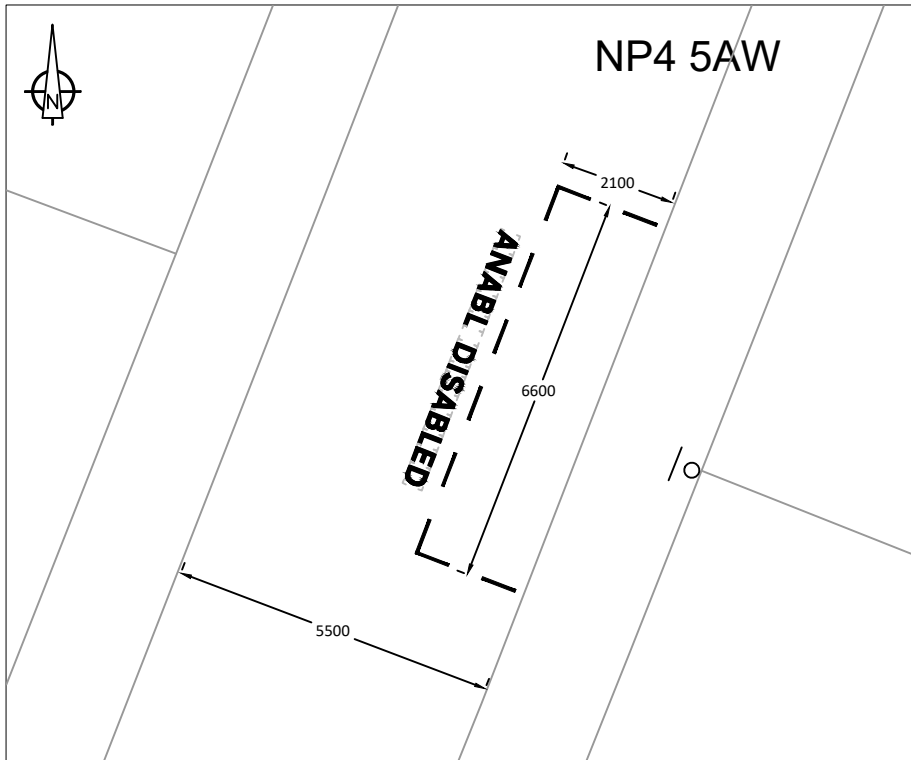

SCALE 1:200

NOTES

1. ALL DIMENSIONS ARE GIVEN IN MILLIMETRES (mm)
2. APPLY DISABLED PERSON'S PARKING PLACE (DPPP) AS PER DIAGRAM NO. 1028.3 OF THE TRAFFIC SIGNS REGULATIONS AND GENERAL DIRECTIONS (TSRGD) 2016, TO BE APPLIED: LOCATION
(AS SHOWN)
3. ATTACH BILINGUAL DPPP SIGN, AS PER SCHEDULE 6, PART 2 ITEMS 1 & 7 OF THE TSRGD TO NEW 76MM POST (AS SHOWN) WHICH MUST INCLUDE THE EXPRESSION 'DISABLED BADGE HOLDERS ONLY'. MOUNTING HEIGHT OF 2100MM



PROPOSED POST & PLATE LOCATION

**TORFAEN
COUNTY
BOROUGH**



**BWRDEISTREF
SIROL
TORFAEN**

Drawing Title

90 SYCAMORE ROAD SOUTH, SEBASTOPOL
PROPOSED DISABLED PERSON'S PARKING PLACE

Economy and Environment

**Interim Director
Mark Thomas**

Drawn
DRM

Date
19/02/2025

Checked
GN

Date
06/03/2025

Scale
AS
SHOWN

Reproduced from Ordnance Survey with permission of the Controller of Her Majesty's Stationery Office © Crown copyright.
Unauthorised reproduction infringes Crown Copyright and may lead to proceedings for civil and criminal proceedings.
LICENCE No LA 100020789. 2005
Ailgynchwyd a Ffapau'r Ordnance Survey gyda chartered Rheolwr Llyfrfa El Mawrthys ©
Hyspawll y Cymru
Y Mae
Ailgynchwyd heb awdurdod yn lori Hyspawll y Cymru a gall arseid at enghyd neu addision all.
RHP Y TRWYDDOED LA 100020789. 2005

Drawing No.
2643


Rev.
O



SCALE 1:1000



Example Sign

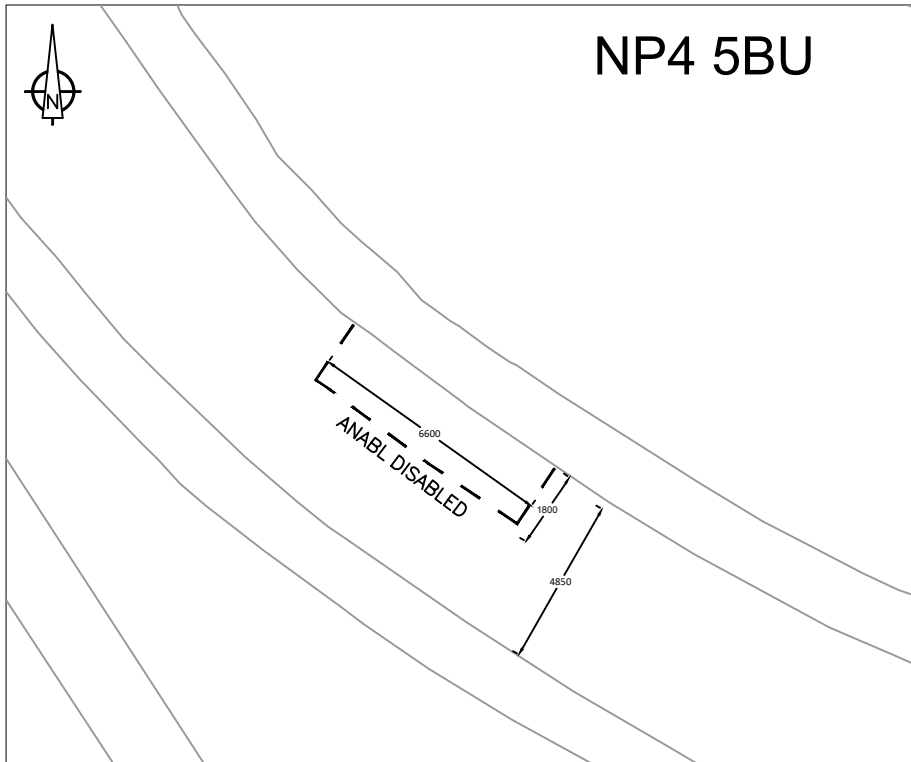

SCALE 1:200

NP4 5BU

NOTES

1. ALL DIMENSIONS ARE GIVEN IN MILLIMETRES (mm)
2. APPLY DISABLED PERSON'S PARKING PLACE (DPPP) AS PER DIAGRAM NO. 1028.3 OF THE TRAFFIC SIGNS REGULATIONS AND GENERAL DIRECTIONS (TSRGD) 2016, TO BE APPLIED: LOCATION

(AS SHOWN)
3. ATTACH BILINGUAL DPPP SIGN, AS PER SCHEDULE 6, PART 2 ITEMS 1 & 7 OF THE TSRGD TO NEW 76MM POST (AS SHOWN) WHICH MUST INCLUDE THE EXPRESSION 'DISABLED BADGE HOLDERS ONLY'. MOUNTING HEIGHT OF 2100MM

 PROPOSED POST & PLATE LOCATION

**TORFAEN
COUNTY
BOROUGH**



**BWRDEISTREF
SIROL
TORFAEN**

Drawing Title

11 SPRINGFIELD ROAD, SEBASTOPOL
PROPOSED DISABLED PERSON'S PARKING PLACE

Economy and Environment

**Interim Director
Mark Thomas**

Drawn

DRM

Date

12/02/2025

Checked

GN

Date

06/03/2025

Scale

AS
SHOWN


Drawing No.

2637

Rev.


0

Reproduced from Ordnance Survey with permission of the Controller of Her Majesty's Stationery Office © Crown copyright.
Unauthorised reproduction infringes Crown Copyright and may lead to proceedings for civil and criminal offences.
LICENCE No LA 100020789, 2005
Ailgrychwyd a Ffapau? Ordnance Survey gylfa charitied Rheolwr Llyfrfa El Meurthyl ©
Yn eiddo y Cymru
Ailgrychwyd heb awdurdod yn lori Haeffordd y Goron a gall arseidni at enghreifftiau neu adnoddau o'r
RHP Y TRAWYDDOED LA 100020789, 2005

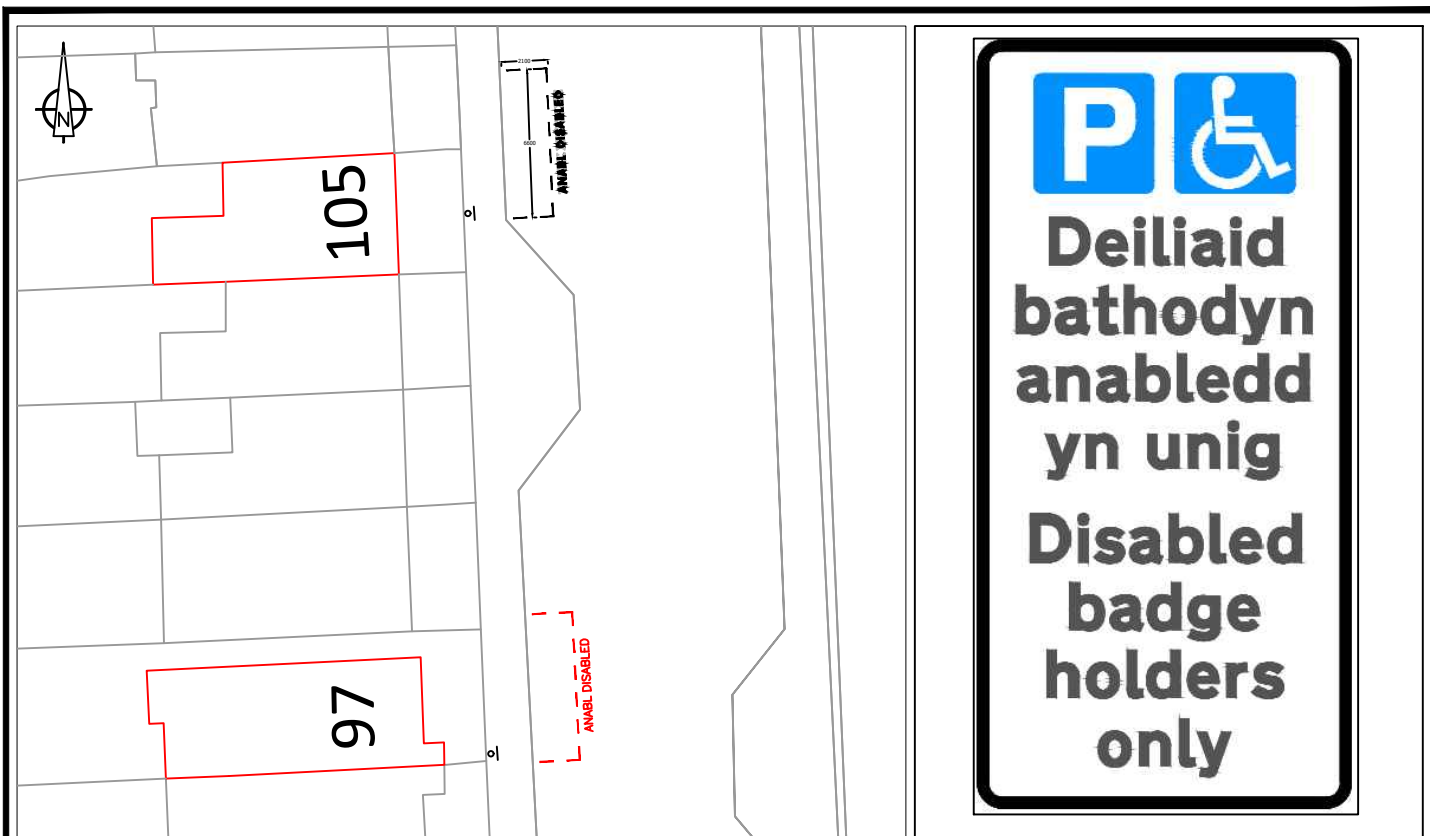

SCALE 1:1000

Example Sign

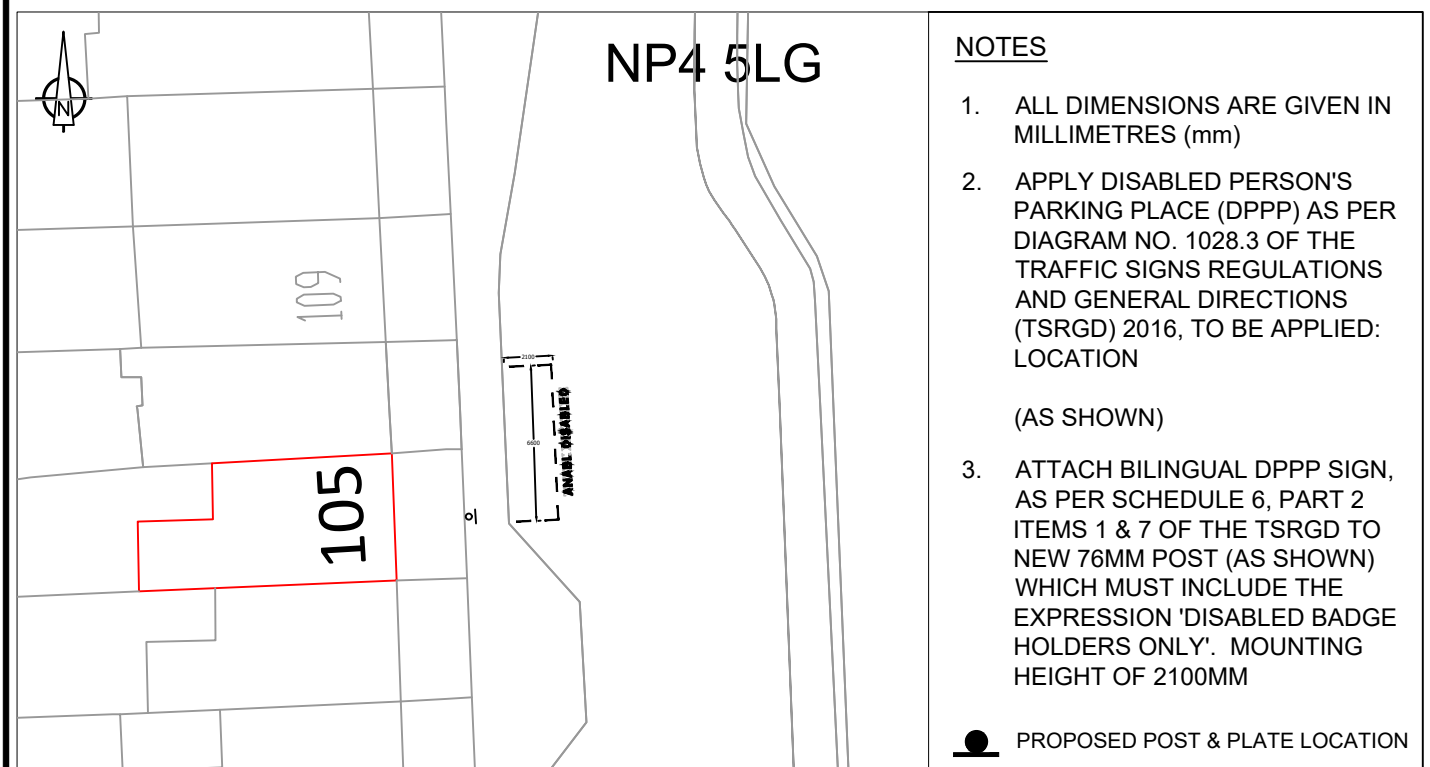

SCALE 1:200


TORFAEN COUNTY BOROUGH  BWRDEISTREF SIROL TORFAEN		Drawing Title 109 STAFFORD ROAD, GRIFFITHSTOWN PROPOSED DISABLED PERSON'S PARKING PLACE				
Economy and Environment Interim Director Mark Thomas		Drawn DRM	Date 12/02/2025	Checked GN	Date 06/03/2025	Scale AS SHOWN
Reproduced from Ordnance Survey with permission of the Controller of Her Majesty's Stationary Office © Crown copyright. Unauthorised reproduction infringes Crown Copyright and may lead to proceedings for civil and criminal proceedings. LICENCE No LA 100020789. 2005 Ailghyrrwyd o Ffapau'r Ordnance Survey gyda chaniatâd Rheolwr Llyfrfa El Meistrwyd © Tudalen 1 y Cofrestr. Y Mae Ailghyrrwch heb awdurdad yn torri Hwffordd y Goron a gall arwain at enghreifftiau neu adnoddau arall. RHP Y TRAWYDDOD LA 100020789. 2005				Drawing No. 2634		Rev. 0



SCALE 1:1000



Example Sign

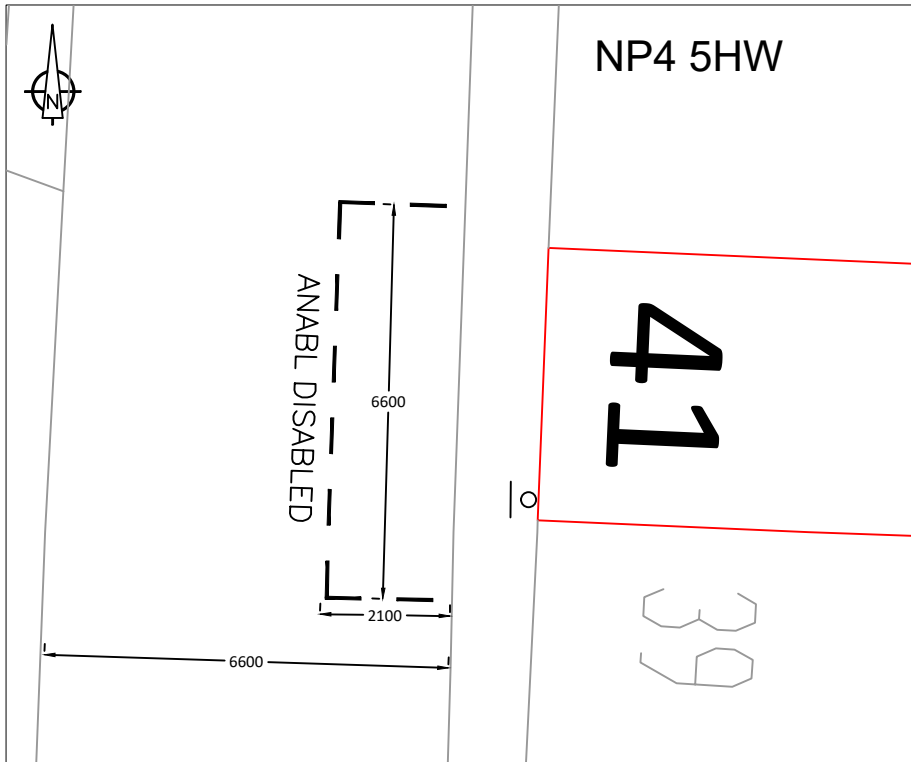

SCALE 1:200

NOTES

1. ALL DIMENSIONS ARE GIVEN IN MILLIMETRES (mm)
2. APPLY DISABLED PERSON'S PARKING PLACE (DPPP) AS PER DIAGRAM NO. 1028.3 OF THE TRAFFIC SIGNS REGULATIONS AND GENERAL DIRECTIONS (TSRGD) 2016, TO BE APPLIED: LOCATION
(AS SHOWN)
3. ATTACH BILINGUAL DPPP SIGN, AS PER SCHEDULE 6, PART 2 ITEMS 1 & 7 OF THE TSRGD TO NEW 76MM POST (AS SHOWN) WHICH MUST INCLUDE THE EXPRESSION 'DISABLED BADGE HOLDERS ONLY'. MOUNTING HEIGHT OF 2100MM

 PROPOSED POST & PLATE LOCATION

**TORFAEN
COUNTY
BOROUGH**



**BWRDEISTREF
SIROL
TORFAEN**

Drawing Title

**41 CAMBRIA STREET, GRIFFITHSTOWN
PROPOSED DISABLED PERSON'S PARKING PLACE**

Economy and Environment

**Interim Director
Mark Thomas**

Drawn

DRM

Date

12/02/2025

Checked

GN

Date

06/03/2025

Scale

AS
SHOWN


Drawing No.

2632

Rev.


0

Reproduced from Ordnance Survey with permission of the Controller of Her Majesty's Stationary Office © Crown copyright.
Unauthorised reproduction infringes Crown Copyright and may lead to proceedings for civil and criminal offences.
LICENCE No LA 100020789. 2005
Ailgynchwyd a Ffapau/ Ordnance Survey gylfa charitied Rheolwr Llyfrfa El Meistrdyd ©
Yr Eidd y Gorn.
Ailgynchwyd heb awdurdod yn lori Haeffordd y Gorn a gall arseidni at enghreifftiau neu addysgu o'r
RHF Y TRAWYDDOED LA 100020789. 2005

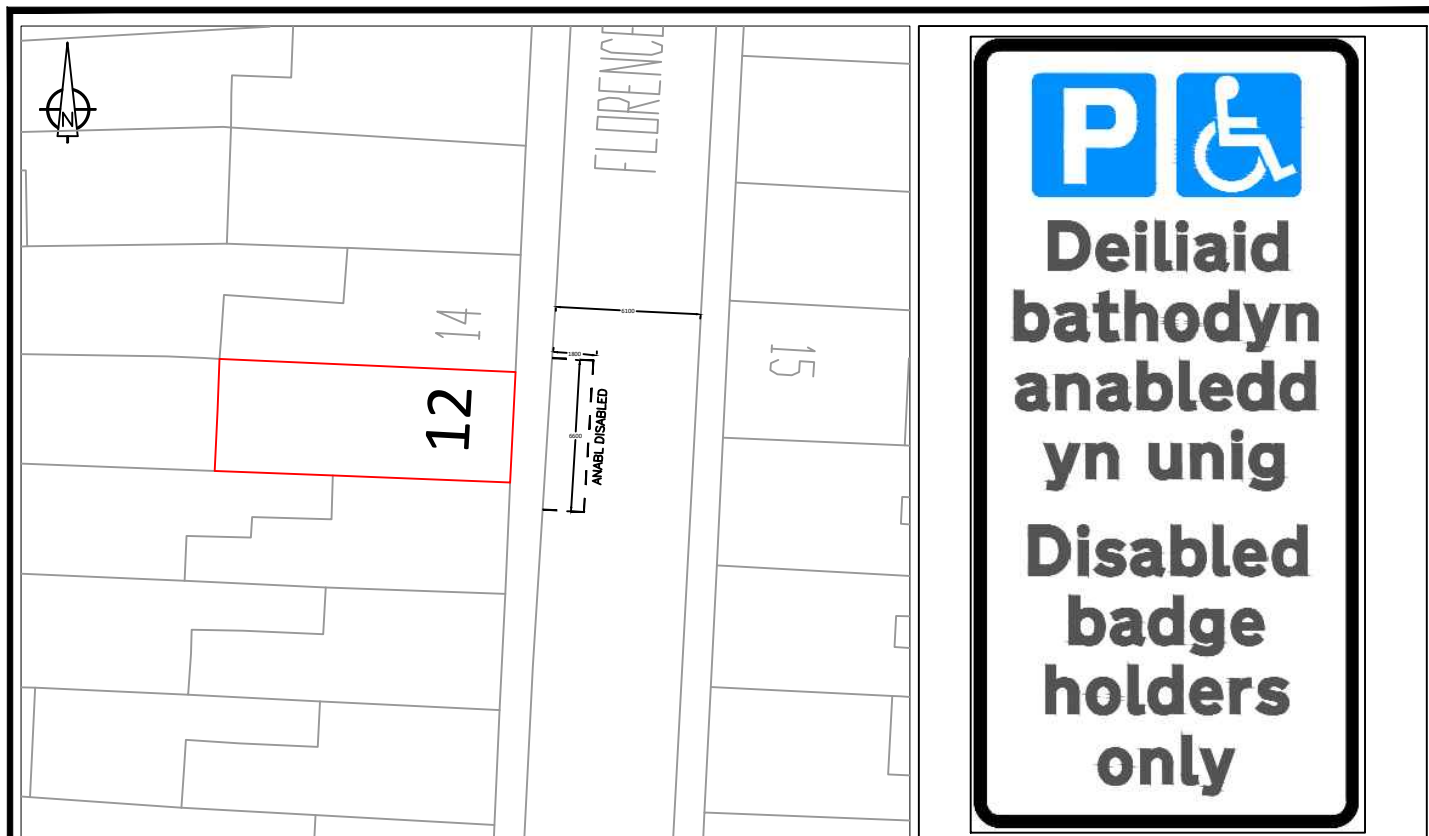


SCALE 1:1000

Example Sign

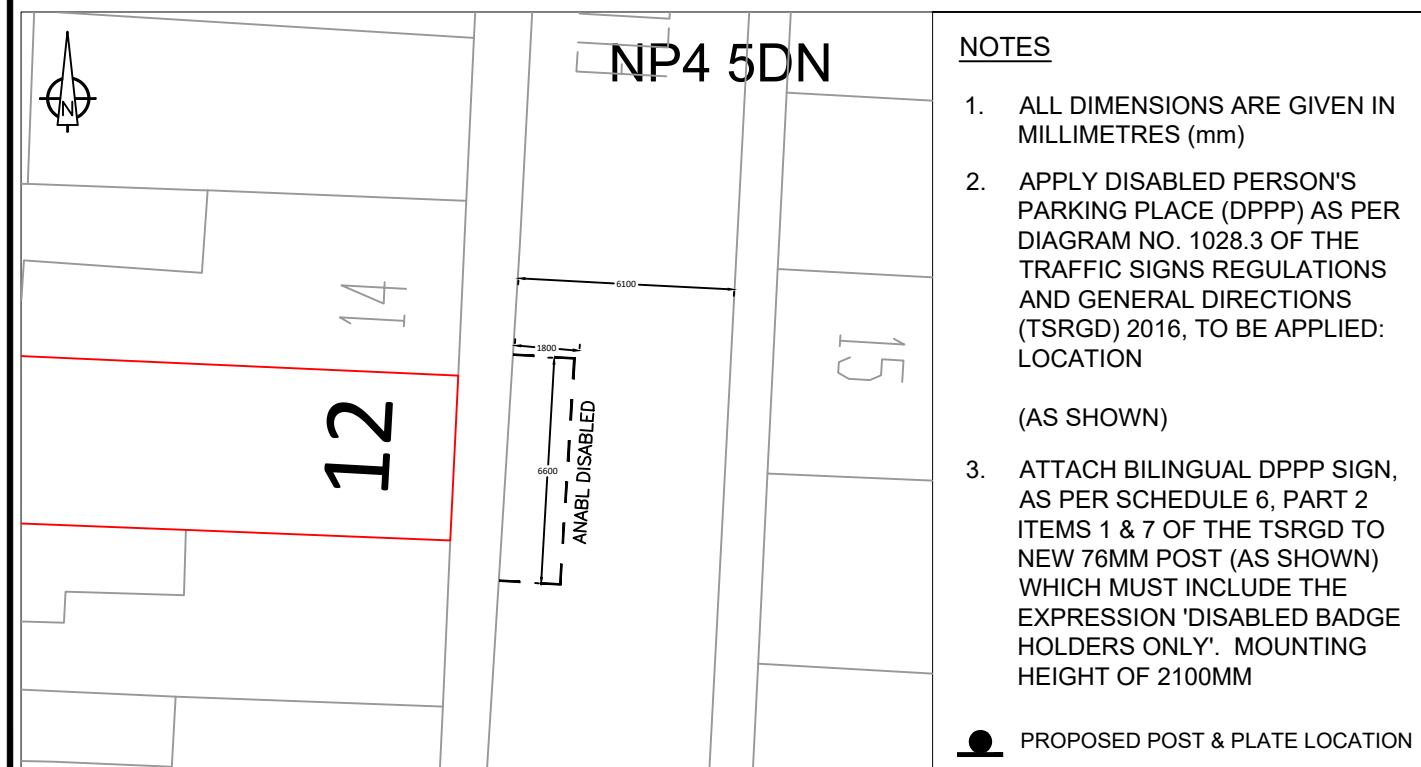

SCALE 1:200

TORFAEN COUNTY BOROUGH  BWRDEISTREF SIROL TORFAEN		Drawing Title 12FLORENCE PLACE, GRIFFITHSTOWN PROPOSED DISABLED PERSON'S PARKING PLACE				
Economy and Enviroment Interim Director Mark Thomas		Drawn DRM	Date 12/02/2025	Checked GN	Date 06/03/2025	Scale AS SHOWN
Reproduced from Ordnance Survey with permission of the Controller of Her Majesty's Stationary Office © Crown copyright. Unauthorised reproduction infringes Crown Copyright and may lead to proceedings for civil and criminal proceedings. LICENCE No LA 100020789. 2005. Ailghyrrwyd o Ffapau'r Ordnance Survey gyda chaniatâd Rheolwr Llyfrfa El Meistrwyd © Yr Eiddo a'r Gwlad. Ailghyrrwyd heb awdurdod yn lori Haeffordd y Gwlad a gall arseini at enghreifftiau neu addysgu arall. RHP Y TRAWYDDOED LA 100020789. 2005				Drawing No. 2633		Rev. O

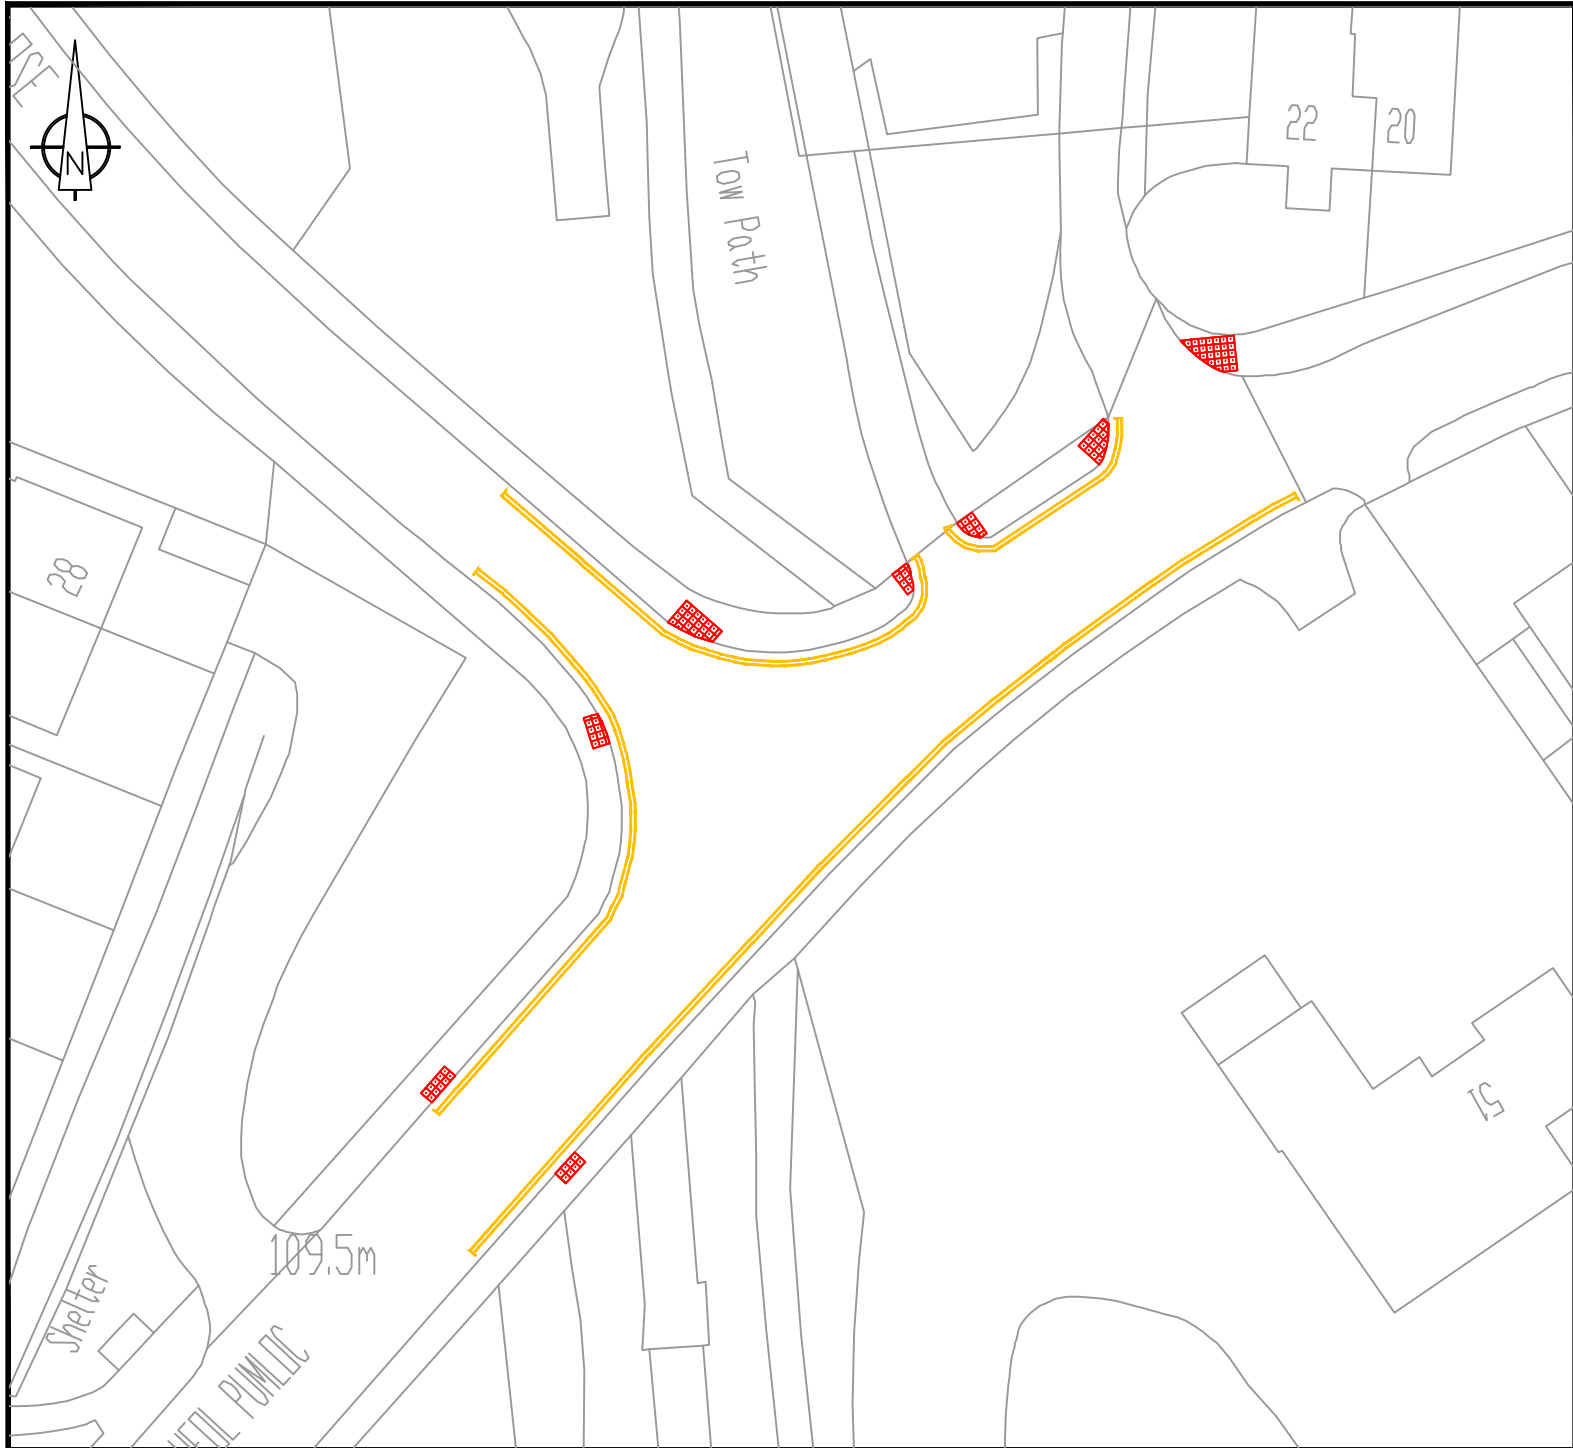

NOTES:

— PROPOSED NEW 'NO WAITING AT ANY TIME' RESTRICTIONS.

Reproduced from Ordnance Survey with permission of the Controller of Her Majesty's Stationery Office © Crown copyright.
Unauthorised reproduction infringes Crown Copyright and may lead to prosecution/civil proceedings.
LICENCE No LA 100020789, 2005

Atgynhychwyd o Fapleu'r Ordnance Survey gyda chaniatod Rheolwr Llyfrfa El Masrhydd © Hafwfrant y Goron.
Y Mae Atgynhychu heb awdurdod yn torri Hafwfrant y Goron a gall arwain at erlyniad neu achosion sifil.
RHIF Y TRWYDDDE LA 100020789, 2005

**TORFAEN
COUNTY
BOROUGH**

**BWRDEISTREF
SIROL
TORFAEN**

*Economi A'r Amgylchedd
Economy & Environment*

Mark Thomas

Drawing Title

**Five Locks Close, Five Locks Road,
Pontnewydd, Cwmbran.**


Drawn	Date	Checked	Date	Scale
DRM	23/01/2025	GN	26/07/2025	NTS
THIS drawing MUST NOT be scaled. The contractor should check dimensions before commencing work and report any errors or omissions to the Engineer.				Drawing No. 2623
				Rev. 0



SCALE 1:1000



Example Sign

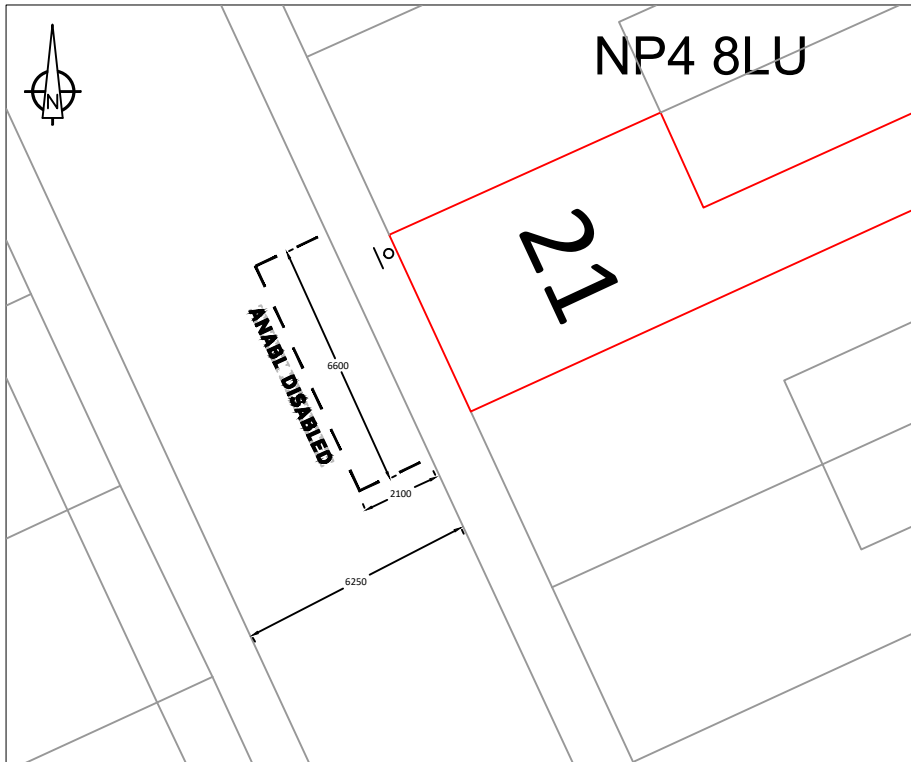

SCALE 1:200

NOTES

1. ALL DIMENSIONS ARE GIVEN IN MILLIMETRES (mm)
2. APPLY DISABLED PERSON'S PARKING PLACE (DPPP) AS PER DIAGRAM NO. 1028.3 OF THE TRAFFIC SIGNS REGULATIONS AND GENERAL DIRECTIONS (TSRGD) 2016, TO BE APPLIED: LOCATION

(AS SHOWN)
3. ATTACH BILINGUAL DPPP SIGN, AS PER SCHEDULE 6, PART 2 ITEMS 1 & 7 OF THE TSRGD TO NEW 76MM POST (AS SHOWN) WHICH MUST INCLUDE THE EXPRESSION 'DISABLED BADGE HOLDERS ONLY'. MOUNTING HEIGHT OF 2100MM

 PROPOSED POST & PLATE LOCATION

**TORFAEN
COUNTY
BOROUGH**



**BWRDEISTREF
SIROL
TORFAEN**

Drawing Title

**21 TORFAEN TERRACE, PONTNEWYNYDD,
PONTYPOOL
PROPOSED DISABLED PERSON'S PARKING PLACE**

ECONOMY AND ENVIRONMENT

**Director
Mark Thomas**

Drawn
DRM

Date
31/03/2025

Checked
GN


Date
31/03/2025

Scale
AS
SHOWN

Reproduced from Ordnance Survey with permission of the Controller of Her Majesty's Stationery Office © Crown copyright.
Unauthorised reproduction infringes Crown Copyright and may lead to proceedings for civil and criminal offences.
LICENCE No LA 100020789, 2005.
Ailghyrrwyd a Ffapau/ Ordnance Survey gyda chartered Rheolwr Llyfrfa El Mawrthys ©
Yr Eidd y Gorn.
Y Mae
Ailghyrrwyd heb awdurdod yn torri Hysbysu y Gorn a gall arwain at enghreifftiau neu adnoddau.
RHP Y TRAWYDDOED LA 100020789, 2005

Drawing No.
2661

Rev.
O

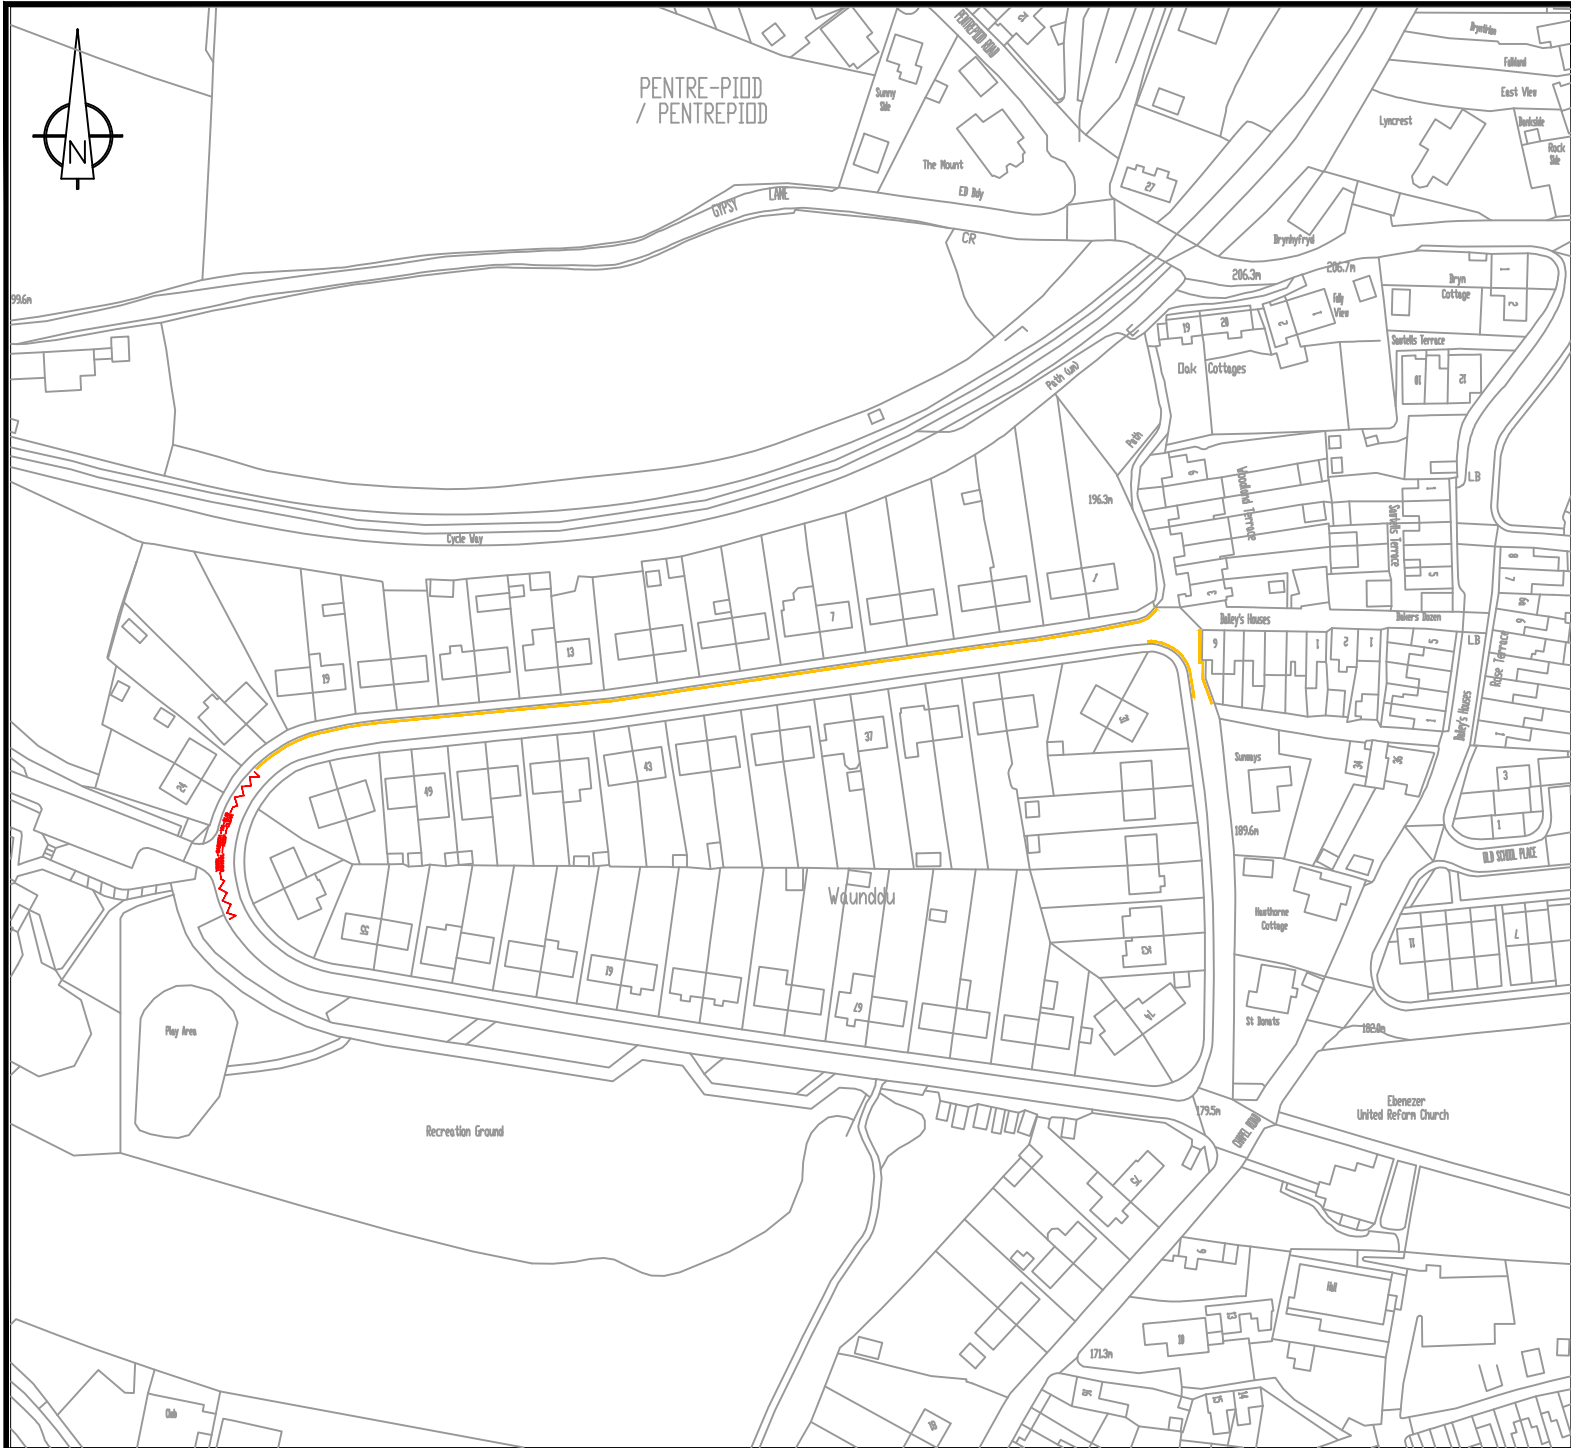

NOTES:

-  EXISTING SCHOOL KEEP CLEAR MARKINGS
-  PROPOSED NEW 'NO WAITING AT ANY TIME' RESTRICTIONS

Reproduced from Ordnance Survey with permission of the Controller of Her Majesty's Stationery Office © Crown copyright. Unauthorised reproduction infringes Crown Copyright and may lead to prosecution/civil proceedings. LICENCE No LA 100020789, 2005

Atgynhychyd o Fapla'r Ordnance Survey gyda chaniatâd Rheolwr Llyfrfa E. Harnhydd © Hafffraint y Goron. Y Mae Atgynhychu heb awdurdod yn torri Hafffraint y Goron a gall arwain at erlyniad neu achosion siŵl. RHIF Y TRWYDDDED LA 100020789, 2005

TORFAEN
COUNTY
BOROUGH



BWRDEISTREF
SIROL
TORFAEN

Economi A'r Amgylchedd
Economy & Environment

Interim Director
Mark Thomas

Drawing Title

Waunddu, Cwmffrwdor,
Pontnewynydd

Drawn	Date	Checked	Date	Scale
DRM	10/12/2024	GN	26/02/2025	NTS
THIS drawing MUST NOT be scaled. The contractor should check dimensions before commencing work and report any errors or omissions to the Engineer.				Drawing No. 2614
				Rev. 0



NOTES:

PROPOSAL TO IMPOSE 'NO LOADING AT ANY TIME'
RESTRICTIONS

Reproduced from Ordnance Survey with permission of the
Controller of Her Majesty's Stationary Office ©
Crown copyright.
Unauthorised reproduction infringes Crown Copyright and may
lead to prosecution/civil proceedings.
LICENCE No LA 100020789. 2005

Atgynhychwyd o Fapiau'r Ordnance Survey gyda chariatod
Rheolwr Llyfrfa El Hawnhydd ©
Hawlfraint y Goron.
Y Mae
Atgynhychu heb awdurdod yn torri Hawlfraint y Goron a gall
arwain at erlyniad neu achosion siŵl.
RHIF Y TRAWYDD LA 100020789. 2005

**TORFAEN
COUNTY
BOROUGH**



**BWRDEISTREF
SIROL
TORFAEN**


*Economi A'r Amgylchedd
Economy & Environment*

Mark Thomas

Drawing Title

George Street, Pontypool

Drawn	Date	Checked	Date	Scale
DRM	03/02/2025	GN	06/03/2025	NTS
THIS drawing MUST NOT be scaled. The contractor should check dimensions before commencing work and report any errors or omissions to the Engineer.				Rev.
Drawing No. 2627				0

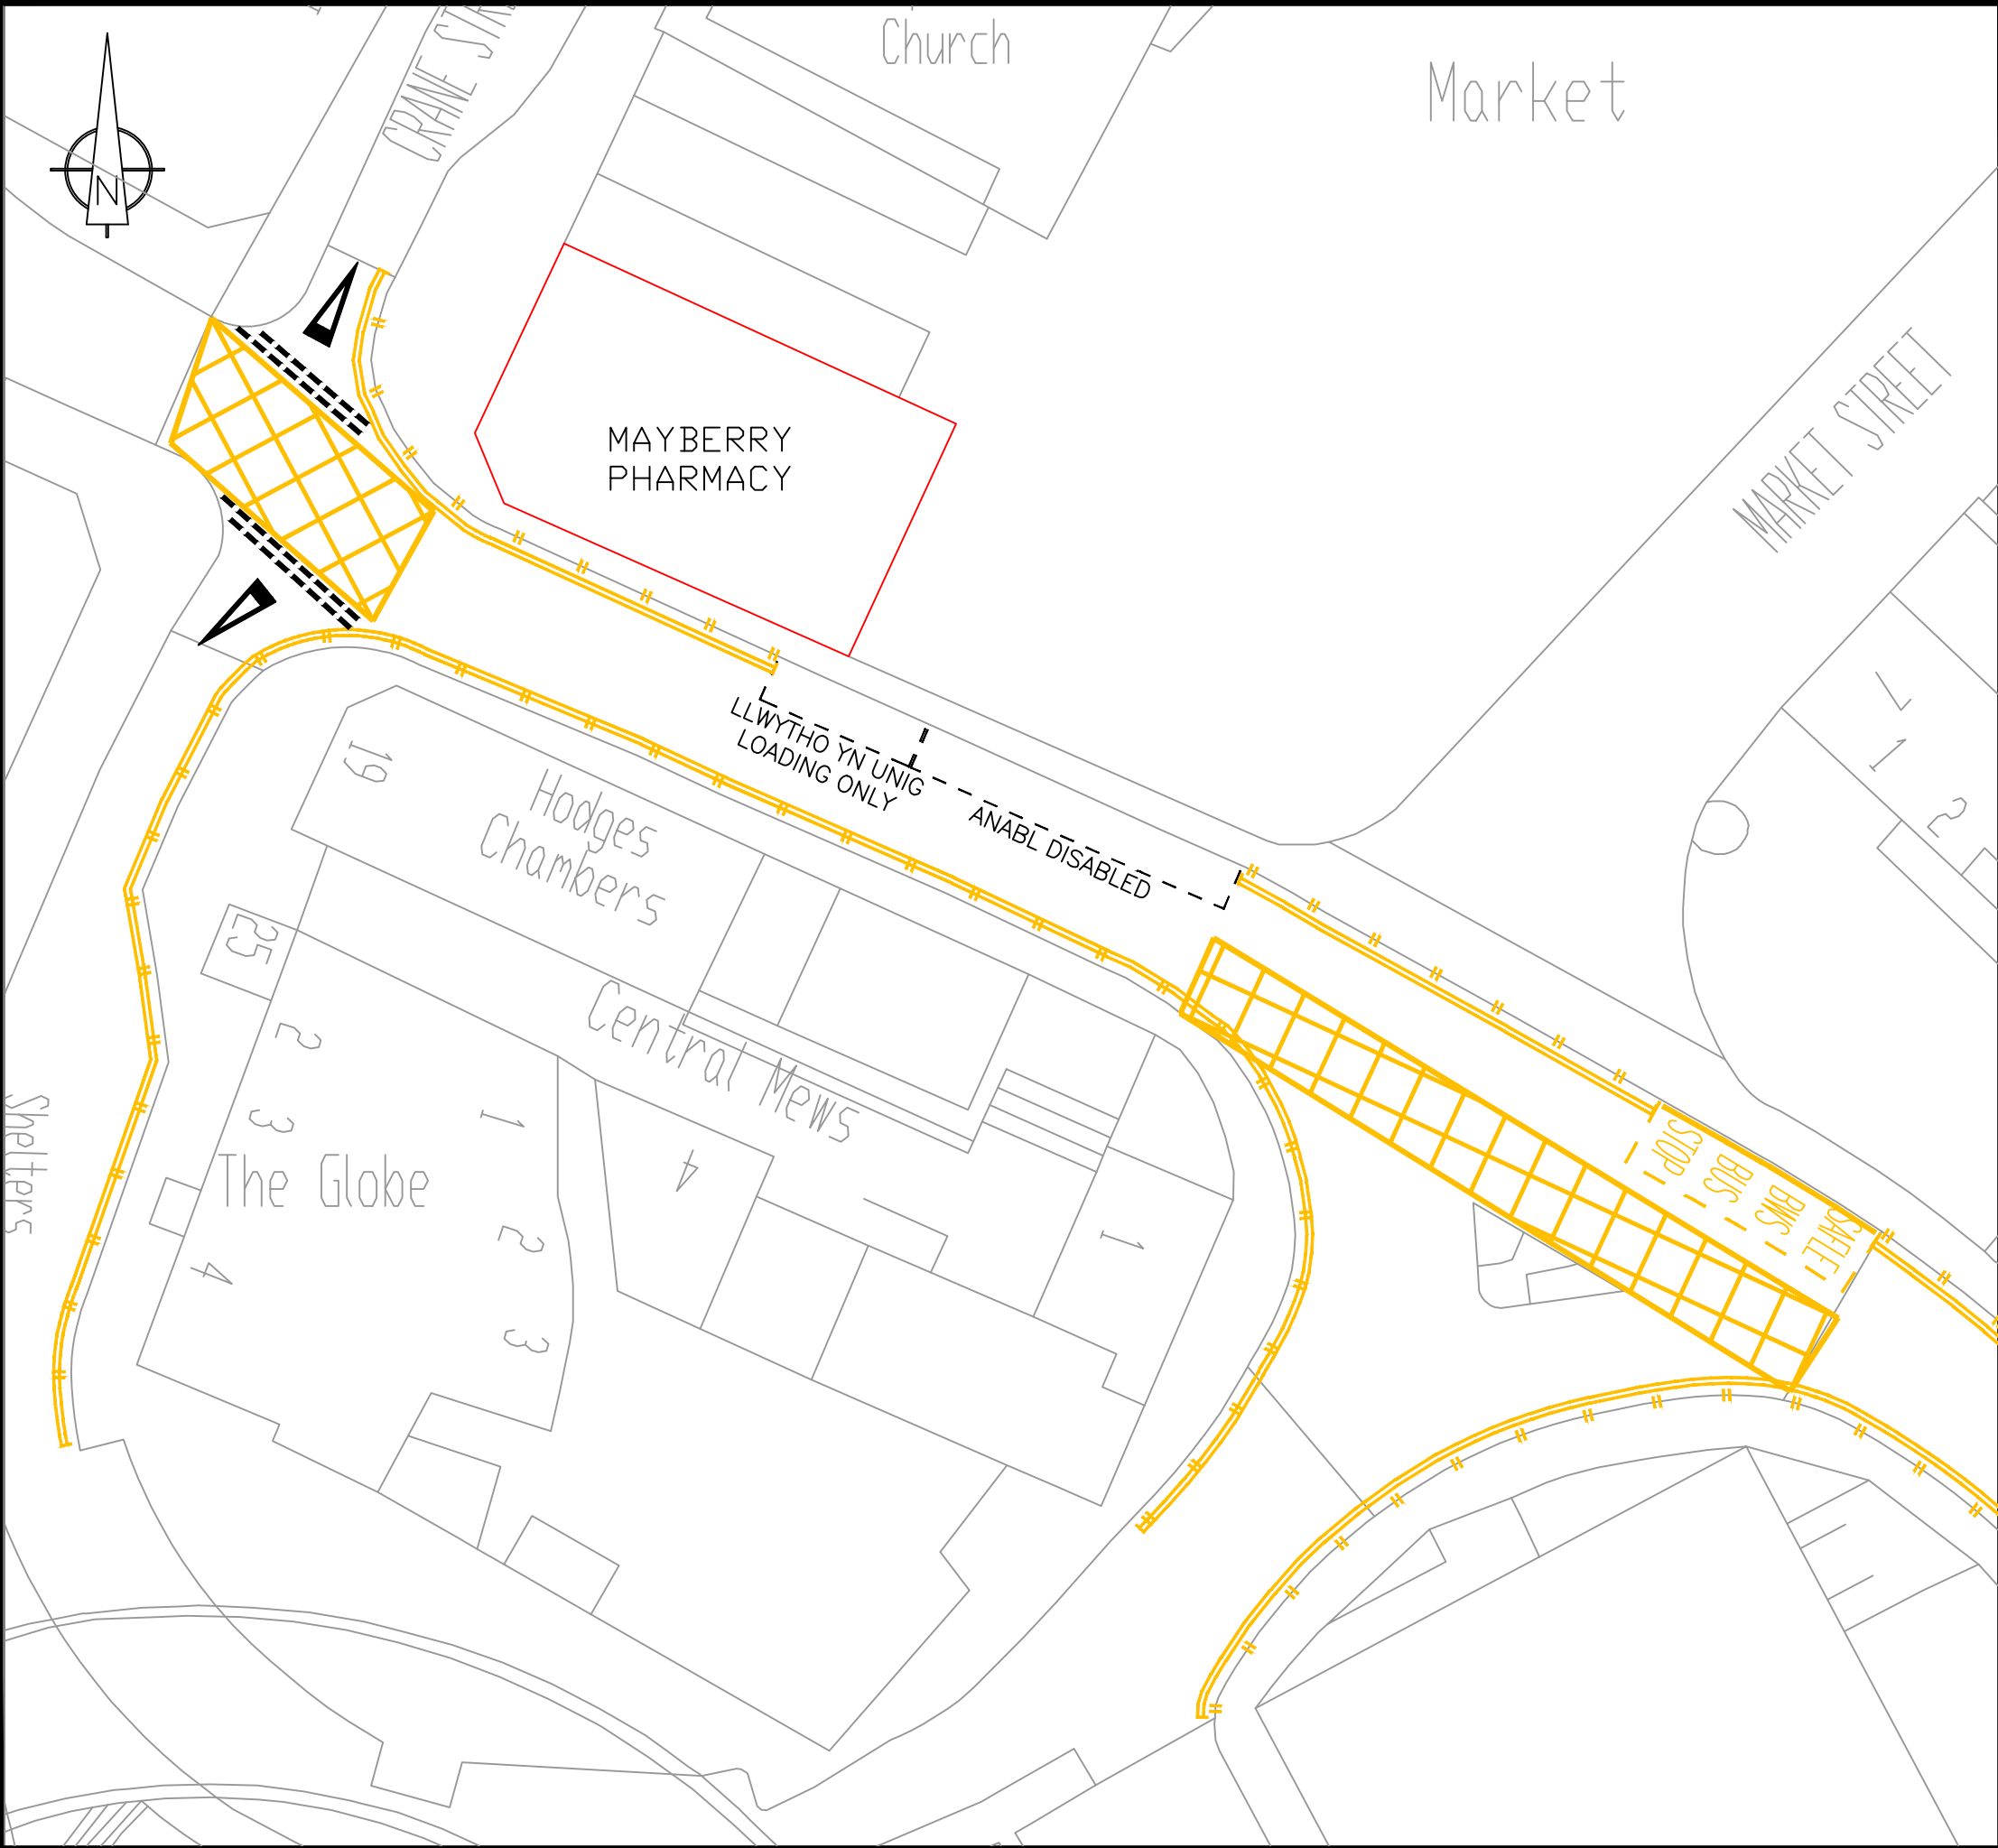

NOTES:

Mayberry Pharmacy, Crane Street, Market Street, Pontypool.

Proposal to install a new 'Loading Bay' along Market Street.

Will extend existing disabled bay along Market Street and install a new loading bay at the front of the disabled bay.

This will ensure that there will be no loss of on-street disabled parking provisions.

 Existing markings & restrictions

Reproduced from Ordnance Survey with permission of the Controller of Her Majesty's Stationery Office © Crown copyright. Unauthorised reproduction infringes Crown Copyright and may lead to prosecution/civil proceedings. LICENCE No LA 100020789. 2005

Atgynhychwyd o Faplau'r Ordnance Survey gyda chaniatod Rheolwr Llyfrfa El Mawrhydi © Hawlfraint y Goron. Y Mae Atgynhychu heb awdurdod yn torri Hawlfraint y Goron a gall arwain at erlynlad neu achosion sifil. RHIF Y TRWYDDED LA 100020789. 2005

TORFAEN
COUNTY
BOROUGH



BWRDEISTREF
SIROL
TORFAEN

*Economi A'r Amgylchedd
Economy & Environment*

Mark Thomas

Drawing Title

Market Street, Pontypool


Drawn	Date	Checked	Date	Scale
DRM	23/01/2025	GN	23/01/2025	NTS
This drawing must not be scaled. The contractor should check dimensions before commencing work and report any errors or omissions to the Engineer.			Drawing No.	Rev.
			2621	0



SCALE 1:1000



Example Sign

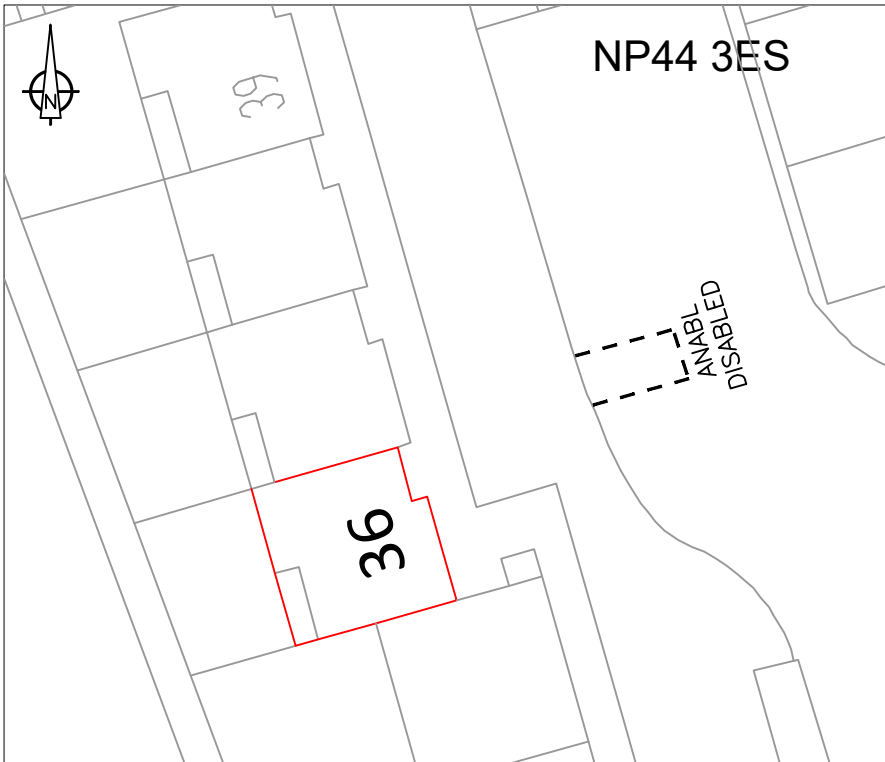

SCALE 1:200

NOTES

1. ALL DIMENSIONS ARE GIVEN IN MILLIMETRES (mm)
2. APPLY DISABLED PERSON'S PARKING PLACE (DPPP) AS PER DIAGRAM NO. 1028.3 OF THE TRAFFIC SIGNS REGULATIONS AND GENERAL DIRECTIONS (TSRGD) 2016, TO BE APPLIED: LOCATION

(AS SHOWN)
3. ATTACH BILINGUAL DPPP SIGN, AS PER SCHEDULE 6, PART 2 ITEMS 1 & 7 OF THE TSRGD TO NEW 76MM POST (AS SHOWN) WHICH MUST INCLUDE THE EXPRESSION 'DISABLED BADGE HOLDERS ONLY'. MOUNTING HEIGHT OF 2100MM



PROPOSED POST & PLATE LOCATION

**TORFAEN
COUNTY
BOROUGH**



**BWRDEISTREF
SIROL
TORFAEN**

Drawing Title

**36 MELBOURNE COURT, GREENMEADOW
PROPOSED DISABLED PERSON'S PARKING PLACE**

Economy and Environment

**Interim Director
Mark Thomas**

Drawn

DRM

Date

12/02/2025

Checked

GN

Date

06/03/2025

Scale

AS
SHOWN


Drawing No.

2638

Rev.

0


Reproduced from Ordnance Survey with permission of the Controller of Her Majesty's Stationary Office © Crown copyright.
Unauthorised reproduction infringes Crown Copyright and may lead to proceedings for civil and criminal proceedings.
LICENCE No LA 100020789. 2005
Ailgrychwyd a Ffapau/ Ordnance Survey gyda chartered Rheolwr Llyfrfa El Meistrdyd ©
Yr Eidda a Gwneir
Ailgrychwyd heb awdurdod yn torri Hawlfraed y Gwneir a gall arseiniol at enghreifftiau neu addysgu all.
RHP Y TRAWYDDOED LA 100020789. 2005

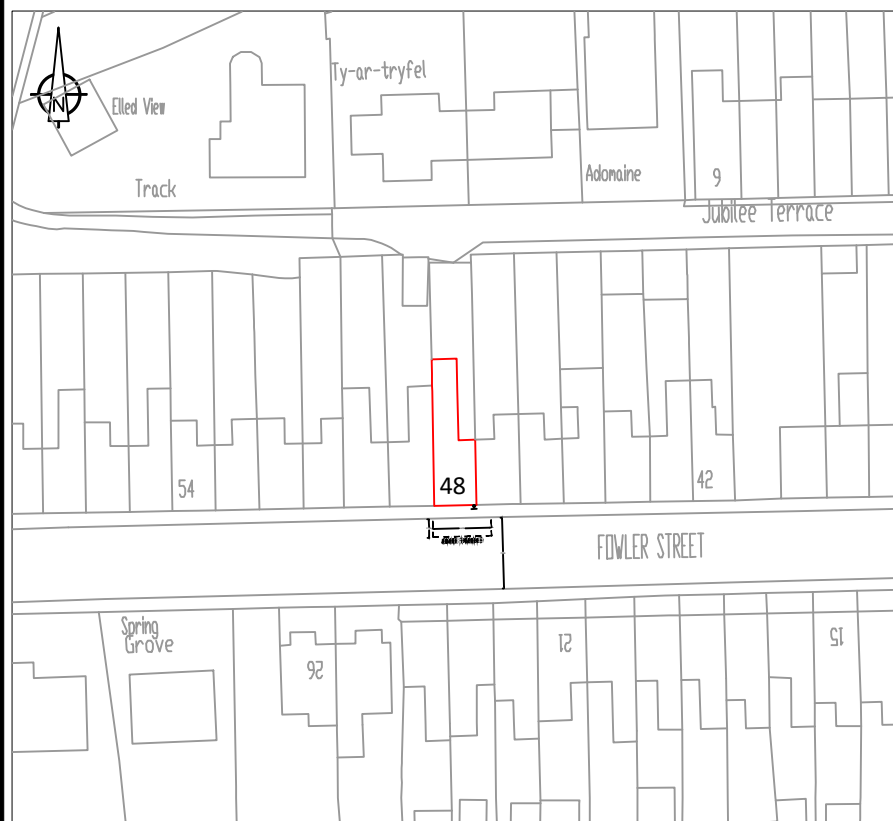

SCALE 1:1000



Example Sign

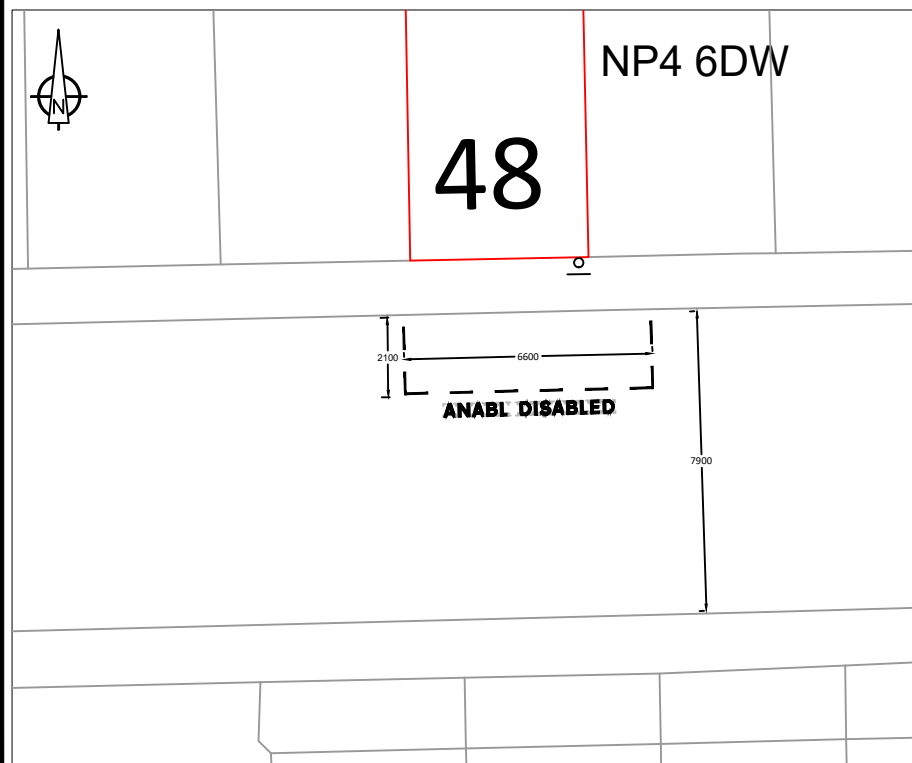

SCALE 1:200

NOTES

1. ALL DIMENSIONS ARE GIVEN IN MILLIMETRES (mm)
2. APPLY DISABLED PERSON'S PARKING PLACE (DPPP) AS PER DIAGRAM NO. 1028.3 OF THE TRAFFIC SIGNS REGULATIONS AND GENERAL DIRECTIONS (TSRGD) 2016, TO BE APPLIED: LOCATION

(AS SHOWN)
3. ATTACH BILINGUAL DPPP SIGN, AS PER SCHEDULE 6, PART 2 ITEMS 1 & 7 OF THE TSRGD TO NEW 76MM POST (AS SHOWN) WHICH MUST INCLUDE THE EXPRESSION 'DISABLED BADGE HOLDERS ONLY'. MOUNTING HEIGHT OF 2100MM

 PROPOSED POST & PLATE LOCATION

**TORFAEN
COUNTY
BOROUGH**



**BWRDEISTREF
SIROL
TORFAEN**

Drawing Title

**48 FOWLER STREET, WAINFELIN
PROPOSED DISABLED PERSON'S PARKING PLACE**

Economy and Environment

**Interim Director
Mark Thomas**

Drawn
DRM

Date
12/02/2025

Checked
GN


Date
06/03/2025

Scale
**AS
SHOWN**

Reproduced from Ordnance Survey with permission of the Controller of Her Majesty's Stationary Office © Crown copyright.
Unauthorised reproduction infringes Crown Copyright and may lead to proceedings for civil and criminal offences.
LICENCE No LA 100020789, 2005
Ailgynchwyd a Ffapau'r Ordnance Survey gylfa charitadl Rheolwr Llyfrau El Meurthyl ©
Yr Eidd y Gorn.
Ailgynchwyd heb awdurdad yn lori Haefford y Gorn a gall arseini at enghreifftiau neu adnoddau.
RHP Y TRAWYDDOD LA 100020789, 2005


Drawing No.
2636

Rev.
O

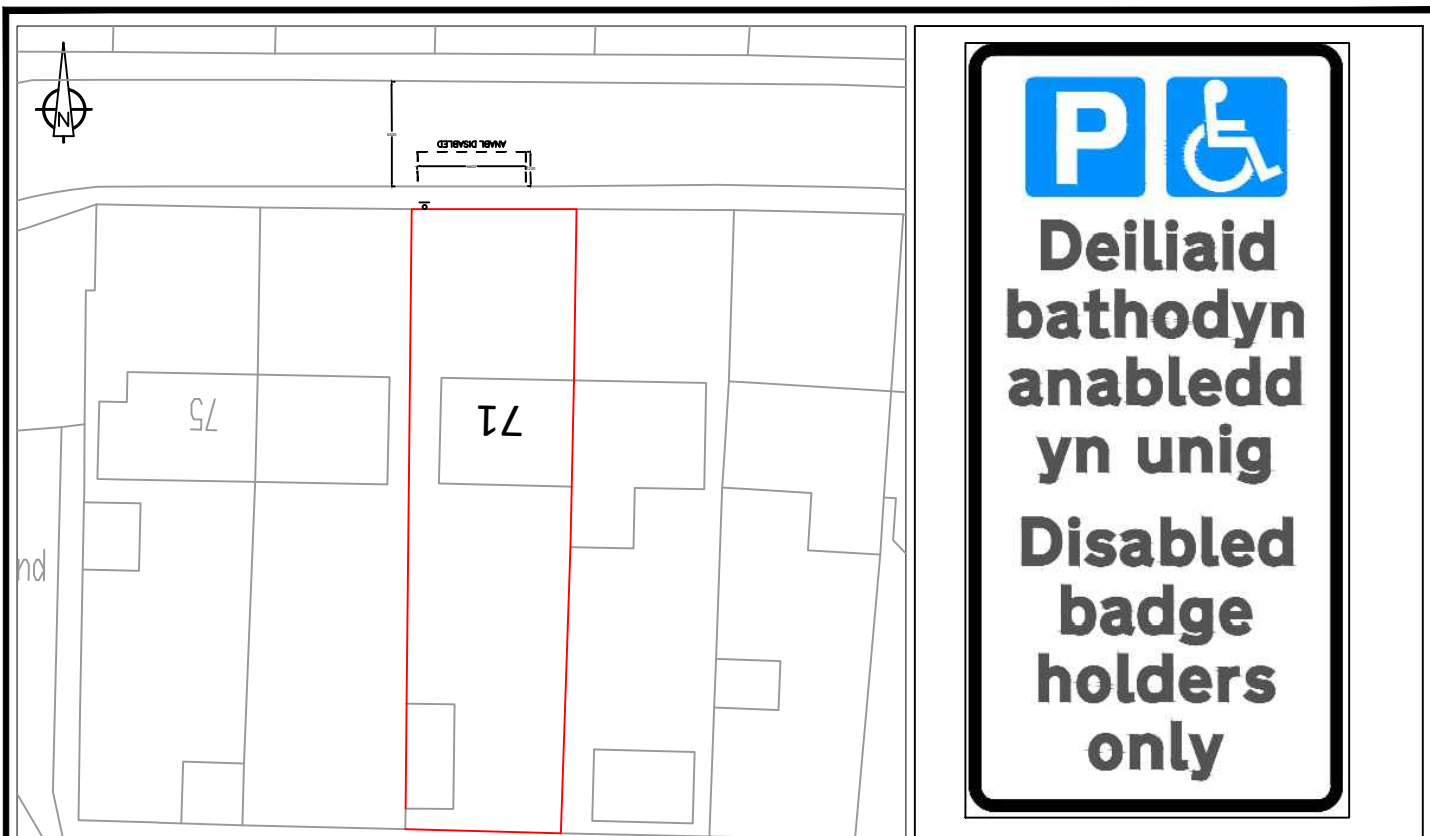


SCALE 1:1000

Example Sign

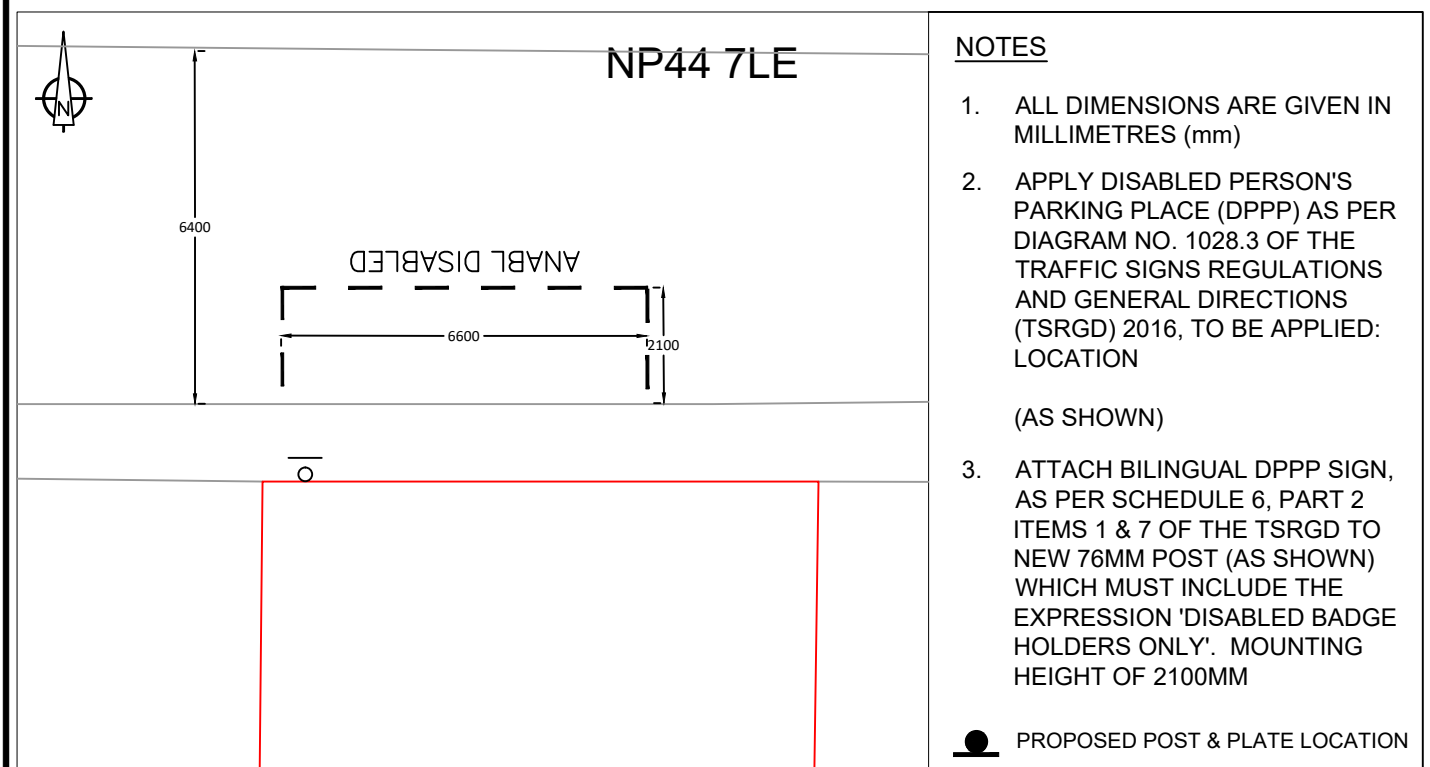

SCALE 1:200

TORFAEN COUNTY BOROUGH  BWRDEISTREF SIROL TORFAEN		Drawing Title 71 TON ROAD, CWMBRAN PROPOSED DISABLED PERSON'S PARKING PLACE				
Economy and Environment Interim Director Mark Thomas		Drawn DRM	Date 12/02/2025	Checked GN	Date 06/03/2025	Scale AS SHOWN
Reproduced from Ordnance Survey with permission of the Controller of Her Majesty's Stationery Office © Crown copyright. Unauthorised reproduction infringes Crown Copyright and may lead to proceedings for civil and criminal proceedings. Licence No LA 100020789, 2005. Ailghyrrwyd a Ffapau? Ordnance Survey gylfa charitied Rheolwr Llyfrfa El Meistrdyd © Llyfrfael y Goron. Y Mae Ailghyrrwyd heb awdurdod yn torri Haeffard y Goron a gall arwain at enghreifftiau neu adnoddau aiff. RHPF Y TRAWYDDIED LA 100020789, 2005				Drawing No. 2631		Rev. O

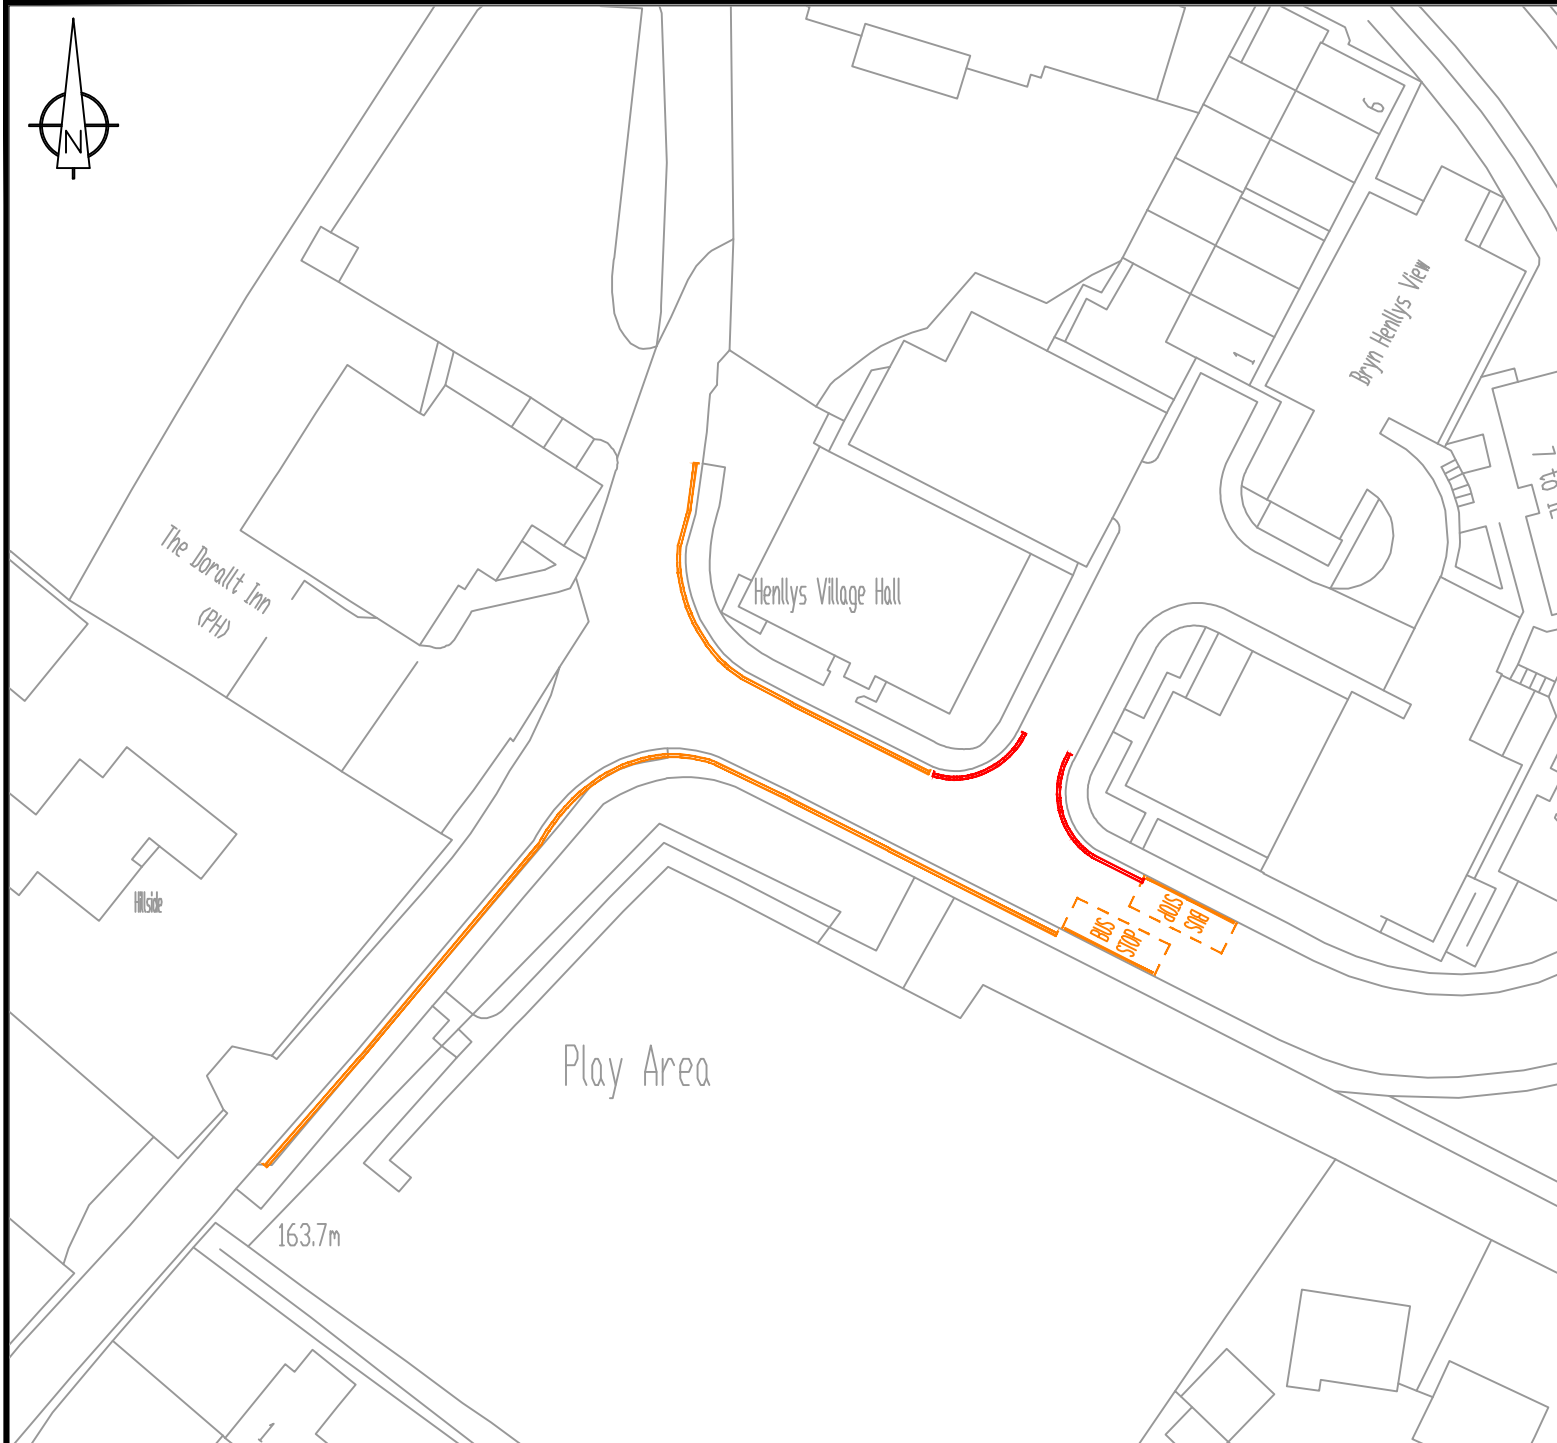

NOTES:

- EXISTING MARKINGS
- PROPOSED NEW 'NO WAITING AT ANY TIME' RESTRICTIONS

Reproduced from Ordnance Survey with permission of the Controller of Her Majesty's Stationery Office © Crown copyright. Unauthorised reproduction infringes Crown Copyright and may lead to prosecution/civil proceedings. LICENCE No LA 100020789. 2005

Atgynhychyd o Fapla'r Ordnance Survey gyda chaniatad Rheolwr Llyfrfa El Hwyrddyl © Hwyrddyl y Goron. Y Mae Atgynhychu heb awdurdod yn torri Hwyrddyl y Goron a gall arwain at erlyniad neu achosion siŋl. RHIF Y TRWYDDE LA 100020789. 2005

**TORFAEN
COUNTY
BOROUGH**



**BWRDEISTREF
SIROL
TORFAEN**

*Economi A'r Amgylchedd
Economy & Environment*

*Interim Director
Mark Thomas*


Drawing Title

**Henllys Village Road, Henllys,
Cwmbran - Propsal 2.**

Drawn	Date	Checked	Date	Scale
DRM	06/03/2025	GN	06/03/2025	NTS

THIS drawing MUST NOT be scaled. The contractor should check dimensions before commencing work and report any errors or omissions to the Engineer.

Drawing No.	Rev.
2652	0

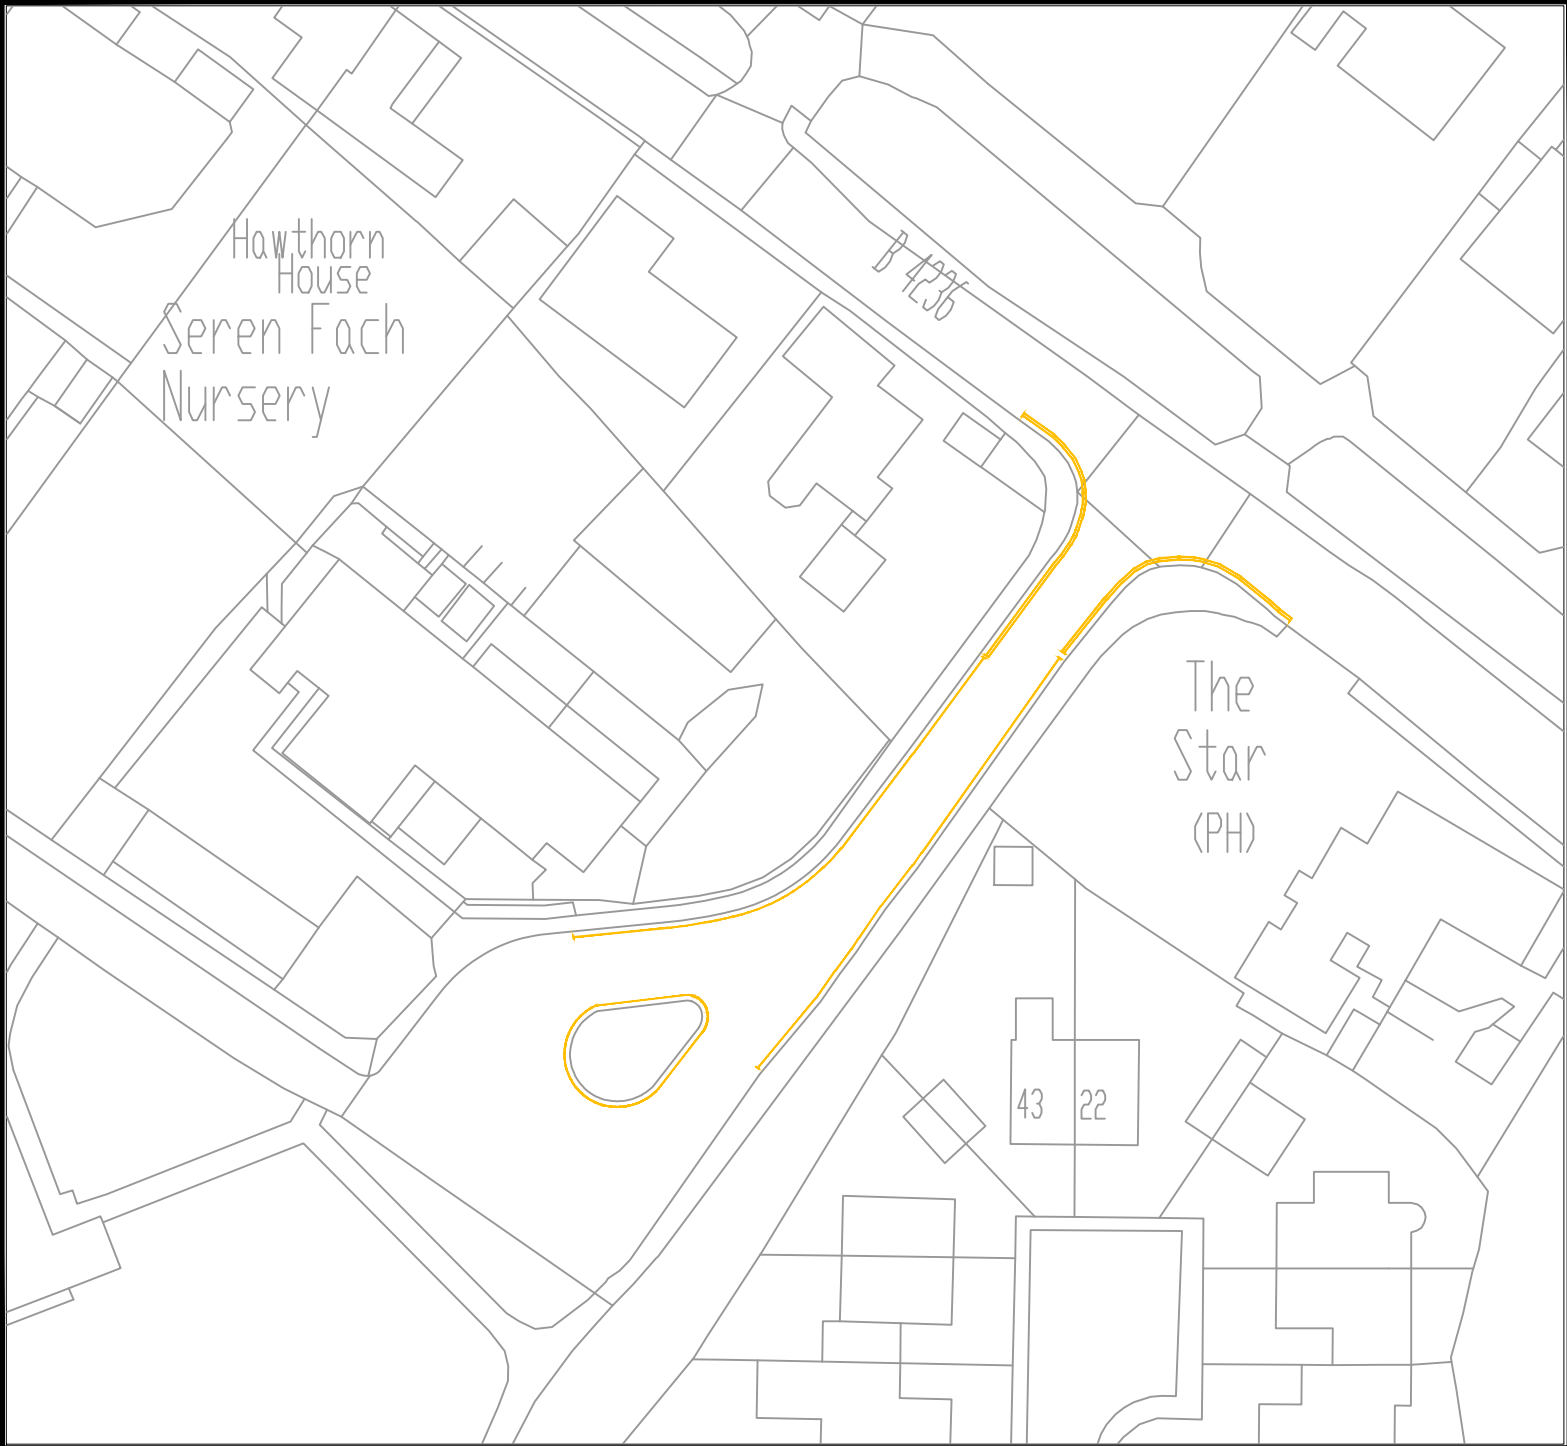

NOTES:

- PROPOSED NEW 'NO WAITING AT ANY TIME' RESTRICTIONS
- PROPOSED NEW RESTRICTIONS:
NO WAITING MONDAY - FRIDAY
8AM - 5PM

Reproduced from Ordnance Survey with permission of the Controller of Her Majesty's Stationery Office © Crown copyright. Unauthorised reproduction infringes Crown Copyright and may lead to prosecution/civil proceedings. LICENCE No LA 100020789, 2005

Atgynhychyd o Fapla'r Ordnance Survey gyda charlstat Rheolwr Llyfrfa El Masrhydi © Haffraint y Goron.
Y Mae Atgynhychu heb awdurdod yn torri Haffraint y Goron a gall arwain at erlynlod neu ochosion sifil. RHIF Y TRWYBDEB LA 100020789, 2005

TORFAEN
COUNTY
BOROUGH

BWRDEISTREF
SIROL
TORFAEN

ECONOMY AND ENVIRONMENT
ECONOMI A'R AMGYLCHEDD

Interim Director/ Cyfarwyddwr Dros Dro
Mark Thomas

Drawing Title

School Close, Ponthir

Drawn	Date	Checked	Date	Scale
DRM	10/02/2025	GN	14/02/2025	NTS
THIS drawing MUST NOT be scaled. The contractor should check dimensions before commencing work and report any errors or omissions to the Engineer.				Rev.
Drawing No. 2666				0



NOTES:

PROPOSED NEW 'NO WAITING AT ANY TIME' RESTRICTIONS

Reproduced from Ordnance Survey with permission of the Controller of Her Majesty's Stationery Office © Crown copyright. Unauthorised reproduction infringes Crown Copyright and may lead to prosecution/civil proceedings. LICENCE No LA 100020789. 2005

Atgynhychyd o Fapau'r Ordnance Survey gyda charlataid Rheolwr Llyfrfa El Nearthyl © Hafwfraint y Goron. Y Mae Atgynhychu heb awdurdod yn torri Hafwfraint y Goron a gall arwein at erlyniad neu achosion siŋil. RHIF Y TRWYDDE LA 100020789. 2005

**TORFAEN
COUNTY
BOROUGH**



**BWRDEISTREF
SIROL
TORFAEN**

*Economi A'r Amgylchedd
Economy and Environment*

*Interim Director
Mark Thomas*

Drawing Title

**Henlllys Village Nursery, Henlllys Lane,
Cwmbran**

Drawn	Date	Checked	Date	Scale
DRM	10/03/2024	GN	10/03/2025	NTS

THIS drawing MUST NOT be scaled. The contractor should check dimensions before commencing work and report any errors or omissions to the Engineer.			Drawing No. 2591	Rev. 1
--	--	--	----------------------------	------------------

TORFAEN COUNTY BOROUGH COUNCIL
(VARIOUS ROADS) (TRAFFIC REGULATION AND SPEED LIMIT)
CONSOLIDATION ORDER 2019
(AMENDMENT NO. 15)
AMENDMENT OF RESTRICTIONS
STATEMENT OF REASONS

The Council considers that the Order should be made to ensure that various Orders that were not part of the original consolidation process are implemented, amended or removed along various roads throughout the Borough.

This essentially is to authorise those parts of the roads specified to be used as a parking place for vehicles displaying a valid Blue Badge or provide additional on-street parking for local residents where existing parking places are being removed and also to introduce new traffic regulation orders to ensure the efficient and effective use of the highway network and prevent obstructive parking.

TORFAEN COUNTY BOROUGH COUNCIL

(VARIOUS ROADS) (TRAFFIC REGULATION AND SPEED LIMIT)

CONSOLIDATION ORDER 2019 (AMENDMENT NO. 15)

TORFAEN COUNTY BOROUGH COUNCIL in exercise of their powers under the Road Traffic Regulation Act 1984 and of all other enabling powers and after consultation with the Chief Officer of Police hereby make the following Order:-

1. The Torfaen County Borough Council (Various Roads) Traffic Regulation and Speed Limit) Consolidation Order 2019 is hereby amended as specified below. The Map Schedules specified in the First Schedule shall be amended and the Map Schedules specified in the Second Schedule to this Order shall be implemented.
2. The Order may be cited as the "Torfaen County Borough Council (Various Roads) Traffic Regulation and Speed Limit) Consolidation Order 2019 (Amendment No. 10) and shall come into force on **DATE**

DISABLED PERSONS PARKING PLACES

<u>Street</u>	<u>Ward</u>
03 Charles Street	Blaenavon
51 Barnets	Greenmeadow
36 Melbourne Court	Greenemadow
41 Cambria Street	Panteg
12 Florence Place	Panteg
07 School Crescent	Panteg
11 Springfield Road	Panteg
109 Stafford Road	Panteg
90 Sycamore Road	Panteg
21 Torfaen Terrace	Pontnewynydd & Snatchwood
48 Fowler Street	Pontypool Fawr
71 Ton Road	Two Locks

To implement Disabled Persons Parking Places on parts of the road identified above.

WAITING RESTRICTIONS, NO LOADING RESTRICTIONS, SCHOOL KEEP CLEAR RESTRICTIONS

<u>Street</u>	<u>Ward</u>
Top Road	Abersychan
Duke Street	Blaenavon
Elgam Avenue	Blaenavon
Llanover Road	Blaenavon
Upper Hill Street / Heritage Gardens	Blaenavon
Rose Gardens	Croesyceiliog

The Highway
 Brunel Road
 Bowleaze
 Llantarnam Road
 School Close
 Edlogan Way
 Five Locks Close
 Waunddu
 George Street
 Market Street
 Henllys Village Road

Croesyceiliog
 Fairwater
 Greenmeadow
 Llantarnam
 Ponthir
 Pontnewydd
 Pontnewydd
 Pontnewynydd & Snatchwood
 Pontypool Fawr
 Pontypool Fawr
 Two Locks

FIRST SCHEDULE

Map Schedule to be amended	Map schedule to be created
CT54C	
BN46D	
CT53	
DC53D	
DE52	
CN55	
CJ50	
CR55A	
CQ55D	
CH50C	
DC51C	
CT56B	
BZ48B	
BN45D	
BL45C	
BL46	
BO47A	
BM46B	
CZ59	
DD50A	
DB51B	
DH59A	
DI59B	
CO59	
DI63	
CZ57A	
DA57A	
CX54	
CI48	
CI49A	
CK52A	
CL52A	
DF49A	

DH48	
------	--

SECOND SCHEDULE

Map Schedule to be amended	Map schedule to be created
CT54D	
BN46E	
CT53A	
DC53E	
DE52A	
CN55A	
CJ50A	
CR55B	
CQ55E	
CH50D	
DC51D	
CT56C	
BZ48C	
BN45E	
BL45D	
BL46A	
BO47B	
BM46C	
CZ59A	
DD50B	
DB51C	
DH59B	
DI59C	
CO59A	
DI63A	
CZ57B	
DA57B	
CX54A	
CI48A	
CI49B	
CK52B	
CL52B	
DF49B	
DH48A	

Given under the Common Seal of Torfaen County Borough Council this DATE

THE COMMON SEAL of **TORFAEN**)
COUNTY BOROUGH COUNCIL was)
hereunto affixed in the presence of:-)

.....
Authorised Officer