

GORCHYMYN CYFUNOL CYNGOR BWRDEISTREF SIROL TORFAEN

(HEOLYDD AMRYWIOL) (RHEOLI TRAFFIG A

THERFYNAU CYFLYMDER 2019

(DIWYGIAD RHIF 17)

HYSBYSIR trwy hyn bod Cyngor Bwrdeistref Sirol Torfaen, yn unol â Rheoliadau Gorchmynion Traffig Awdurdodau Lleol (Gweithdrefn) (Lloegr a Chymru) 1996 a'r Ddeddf Rheoleiddio Traffig Ffyrdd 1984 (cyfeirir ati ar ôl hyn fel "y Ddeddf"), fel y'u diwygiwyd a Rhan IV Atodlen 9 y Ddeddf, a phob pŵer galluogi arall, ac ar ôl ymgynghoriad â Phrif Swyddog yr Heddlu, yn bwriadu gwneud y Gorchymyn uchod a diwygio'r cyfyngiadau ar y ffyrdd canlynol:

Stryd	Ward	Math o Ddiwygiad
Ffrwd Road	Abersychan	DBAU (Deiliad Bathodyn Anabl yn Unig)
Capel Newydd Avenue	Blaenafon	DBAU (Deiliad Bathodyn Anabl yn Unig)
Hill Street	Blaenafon	DBAU (Deiliad Bathodyn Anabl yn Unig)
Ellick Street	Blaenafon	Dim Aros ar Unrhyw Adeg
Llanfoist Crescent	Blaenafon	Dim Llwytho ar Unrhyw Adeg
Sycamore Road	Blaenafon	Dim Aros ar Unrhyw Adeg
Bryn Eglwys / The Garw	Croesyceiliog	Dim Aros ar Unrhyw Adeg
Cardigan Close	Croesyceiliog	DBAU (Deiliad Bathodyn Anabl yn Unig)
Lyncroft	Y Ddôl Werdd	Dim Aros ar Unrhyw Adeg
Hillcrest	Y Dafarn Newydd	Dim Parcio / Aros yn ystod amserau penodol
Ashgrove Close	Panteg	Diddymu DBAU (Deiliad Bathodyn Anabl yn Unig)
Beech Road	Panteg	DBAU (Deiliad Bathodyn Anabl yn Unig)
Bryn Heulog	Panteg	Dim Aros ar Unrhyw Adeg
Charles Street	Panteg	DBAU (Deiliad Bathodyn Anabl yn Unig)

Stryd	Ward	Math o Ddiwygiad
Gladstone Place	Panteg	DBAU (Deiliad Bathodyn Anabl yn Unig)
Panteg Way	Panteg	Dim Aros ar Unrhyw Adeg
Porthmawr Road	Pontnewydd	DBAU (Deiliad Bathodyn Anabl yn Unig)
Charlesville	Pontnewynydd a Snatchwood	Dim Parcio / Aros yn ystod amserau penodol
St Lukes Road	Pontnewynydd a Snatchwood	Cilfach Llwytho / Cilfach Aros / Parcio Cyfyngedig
Bushy Park	Pontnewynydd a Snatchwood	Diddymu a symud DBAU (Deiliad Bathodyn Anabl yn Unig)
Blaendare Road, Victoria Street, St Matthews Road	Pont-y-pŵl Fawr	Dim Aros ar Unrhyw Adeg Dim Llwytho ar Unrhyw Adeg Diddymu cyfyngiad cilfach fysiau
Clarence Place	Pont-y-pŵl Fawr	Dim Aros ar Unrhyw Adeg
Fairhill	St Dials	DBAU (Deiliad Bathodyn Anabl yn Unig)
Oak Street	St Dials	Dim Aros ar Unrhyw Adeg
Limekiln Road	Trevethin & Penygarn	DBAU (Deiliad Bathodyn Anabl yn Unig)
Henllys Way	Two Locks	Diddymu DBAU (Deiliad Bathodyn Anabl yn Unig)

Nod y diwygiadau arfaethedig yw diweddarau cyfyngiadau cyfredol a chyflwyno mesurau newydd lle bo angen.

Effaith y Gorchymyn arfaethedig fydd diwygio Gorchymyn Cyfunol Cyngor Bwrdeistref Sirol Torfaen (Heolydd Amrywiol) (Rheoli Traffig a Therfynau Cyflymder) 2019, yn y modd y bydd Atodlenni'r Mapiau a bennir yn Atodlen Gyntaf y Gorchymyn yn cael eu diwygio a bydd Atodlenni'r Mapiau a bennir yn yr Ail Atodlen yn cael eu gweithredu

Mae copi o'r Gorchymyn arfaethedig, Mapiau yn dangos y cyfyngiadau newydd, ynghyd â Datganiad o'r Rhesymau dros wneud y Gorchymyn i'w gweld ar-lein trwy <https://www.torfaen.gov.uk/cy/RoadsAndPavements>

Dylid anfon unrhyw wrthwynebiadau i'r cynigion yn ysgrifenedig, gan nodi ar ba sail y gwneir y gwrthwynebiadau, i Gyngor Bwrdeistref Sirol Torfaen, Adran Adnoddau, Adran Gyfreithiol, Y Ganolfan Ddinesig, Pont-y-pŵl NP4 6YB neu drwy anfon e-bost at traffic.orders.legal@torfaen.gov.uk a rhaid ei derbyn erbyn 28ain Ionawr 2026, gyda ddyfynnu'r cyfeirnod "Gorchymyn Cyfunol 2019 (Diwygiad Rhif 17)"

Dyddiwyd: 7fed Ionawr 2026

TORFAEN COUNTY BOROUGH COUNCIL

(VARIOUS ROADS) (TRAFFIC REGULATION AND SPEED LIMIT)

CONSOLIDATION ORDER 2019

(AMENDMENT NO. 17)

NOTICE is hereby given that Torfaen County Borough Council in accordance with the Local Authorities Traffic Order (Procedure) (England & Wales) Regulations 1996 and the Road Traffic Regulation Act 1984 (hereinafter referred to as "the Act"), as amended, and Part IV of Schedule 9 to the Act and of all other enabling powers and, after consultation with the Chief Officer of Police, propose to make the above Order and to amend the restrictions on the following roads:-

Street	Ward	Amendment Type
Ffrwd Road	Abersychan	DBHO (Disabled Badge Holder only)
Capel Newydd Avenue	Blaenavon	DBHO (Disabled Badge Holder only)
Hill Street	Blaenavon	DBHO (Disabled Badge Holder only)
Ellick Street	Blaenavon	No Waiting at Any Time
Llanfoist Crescent	Blaenavon	No Loading at Any Time
Sycamore Road	Blaenavon	No Waiting at Any Time
Bryn Eglwys / The Garw	Croesyceiliog	No Waiting at Any Time
Cardigan Close	Croesyceiliog	DBHO (Disabled Badge Holder only)
Lyncroft	Greenmeadow	No Waiting at Any Time
Hillcrest	New Inn	No Parking / Waiting during specific times
Ashgrove Close	Panteg	Revoke DBHO (Disabled Badge Holder only)
Beech Road	Panteg	DBHO (Disabled Badge Holder only)
Bryn Heulog	Panteg	No Waiting at Any Time
Charles Street	Panteg	DBHO (Disabled Badge Holder only)

Street	Ward	Amendment Type
Gladstone Place	Panteg	DBHO (Disabled Badge Holder only)
Panteg Way	Panteg	No Waiting at Any Time
Porthmawr Road	Pontnewydd	DBHO (Disabled Badge Holder only)
Charlesville	Pontnewynydd & Snatchwood	No Parking / Waiting during specific times
St Lukes Road	Pontnewynydd & Snatchwood	Loading Bay / Limited Waiting Parking Bay
Bushy Park	Pontnewynydd & Snatchwood	Revoke & move DBHO (Disabled Badge Holder only)
Blaendare Road, Victoria Street, St Matthews Road	Pontypool Fawr	No Waiting at Any Time No Loading at Any Time Revoke bus bay restriction
Clarence Place	Pontypool Fawr	No Waiting at Any Time
Fairhill	St Dials	DBHO (Disabled Badge Holder only)
Oak Street	St Dials	No Waiting at Any Time
Limekiln Road	Trevethin & Penygarn	DBHO (Disabled Badge Holder only)
Henllys Way	Two Locks	Revoke DBHO (Disabled Badge Holder only)


The proposed amendments aim to update existing restrictions and introduce new measures where necessary.

The proposed Order shall have the effect of amending the Torfaen County Borough Council (Various Roads) (Traffic Regulation and Speed Limit) Consolidation Order 2019, in that the Map Schedules specified in the First Schedule to the Order shall be amended and the Map Schedule specified in the Second Schedule to the Order shall be implemented.

A copy of the proposed Order, Maps indicating the new restrictions, together with the Statement of Reasons for proposing the Order is available to view online via <https://www.torfaen.gov.uk/roadsandpavements>.

Objections to the proposals should be sent in writing specifying the grounds upon which they are being made to Torfaen County Borough Council, Resources Department, Legal Section, Civic Centre, Pontypool NP4 6YB or by e-mail to traffic.orders.legal@torfaen.gov.uk and must be received by 28th January 2026, quoting the reference "Consolidation Order 2019 (Amendment No. 17)".

Dated: 7th January 2026

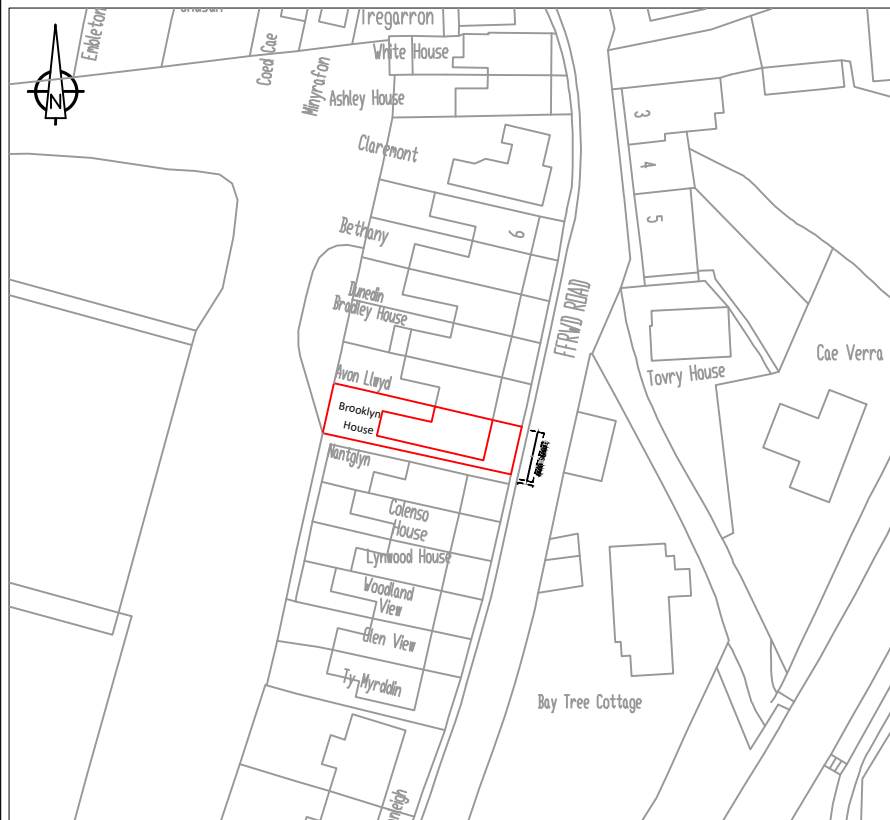

SCALE 1:1000



Example Sign



SCALE 1:200

NOTES

1. ALL DIMENSIONS ARE GIVEN IN MILLIMETRES (mm)
2. APPLY DISABLED PERSON'S PARKING PLACE (DPPP) AS PER DIAGRAM NO. 1028.3 OF THE TRAFFIC SIGNS REGULATIONS AND GENERAL DIRECTIONS (TSRGD) 2016, TO BE APPLIED: LOCATION

(AS SHOWN)
3. ATTACH BILINGUAL DPPP SIGN, AS PER SCHEDULE 6, PART 2 ITEMS 1 & 7 OF THE TSRGD TO NEW 76MM POST (AS SHOWN) WHICH MUST INCLUDE THE EXPRESSION 'DISABLED BADGE HOLDERS ONLY'. MOUNTING HEIGHT OF 2100MM



PROPOSED POST & PLATE LOCATION

**TORFAEN
COUNTY
BOROUGH**



**BWRDEISTREF
SIROL
TORFAEN**

NEIGHBORHOODS AND ENVIRONMENT

**Director
Mark Thomas**

Drawing Title

**BROOKLYN HOUSE, FFRWD ROAD, ABERSYCHAN
PROPOSED DISABLED PERSON'S PARKING PLACE**

Drawn
DRM

Date
02/10/2025

Checked
GN


Date
23/10/2025

Scale
AS
SHOWN

Reproduced from Ordnance Survey with permission of the Controller of Her Majesty's Stationery Office © Crown copyright.
Unauthorised reproduction infringes Crown Copyright and may lead to proceedings for civil and criminal offences.
LICENCE No LA 100020789. 2005
Ailghyrrwyd a Ffapau? Ordnance Survey gylfa charitad Rhwyd Llyfr E. Mawrthyl ©
Yn eiddo y Goron.
Ailghyrrwyd heb awdurdad yn torri Hawlfraidi y Goron a gall arwain at enghreifftiau neu adroddion o'r
RHF Y TRAWYDDOED LA 100020789. 2005

Drawing No.
2706


Rev.
O

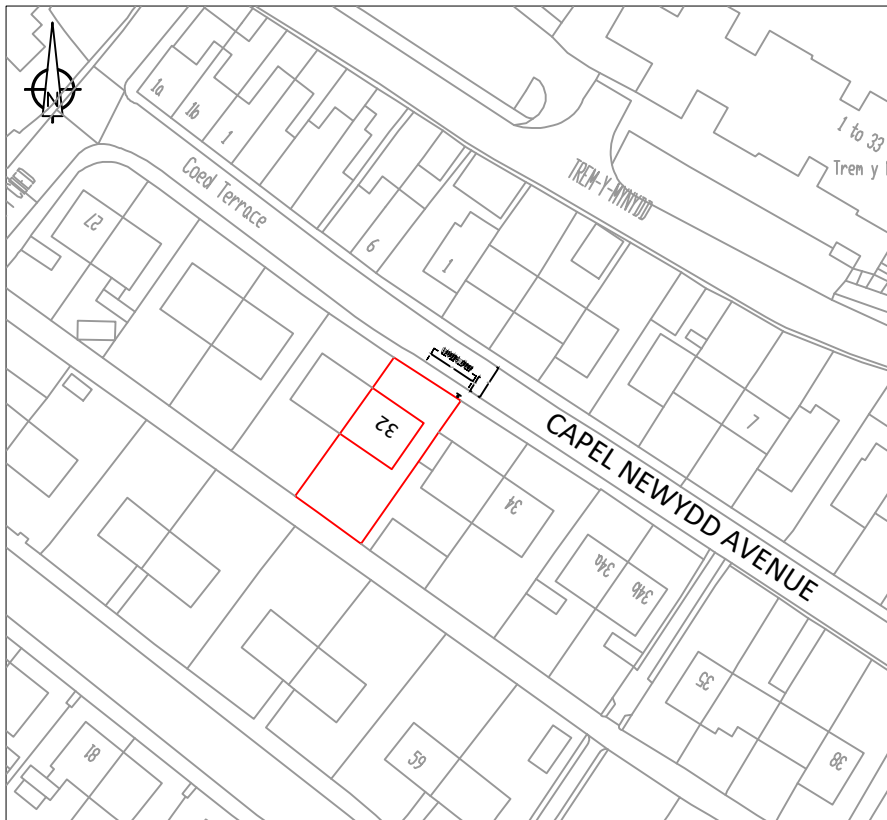

SCALE 1:1000



Example Sign

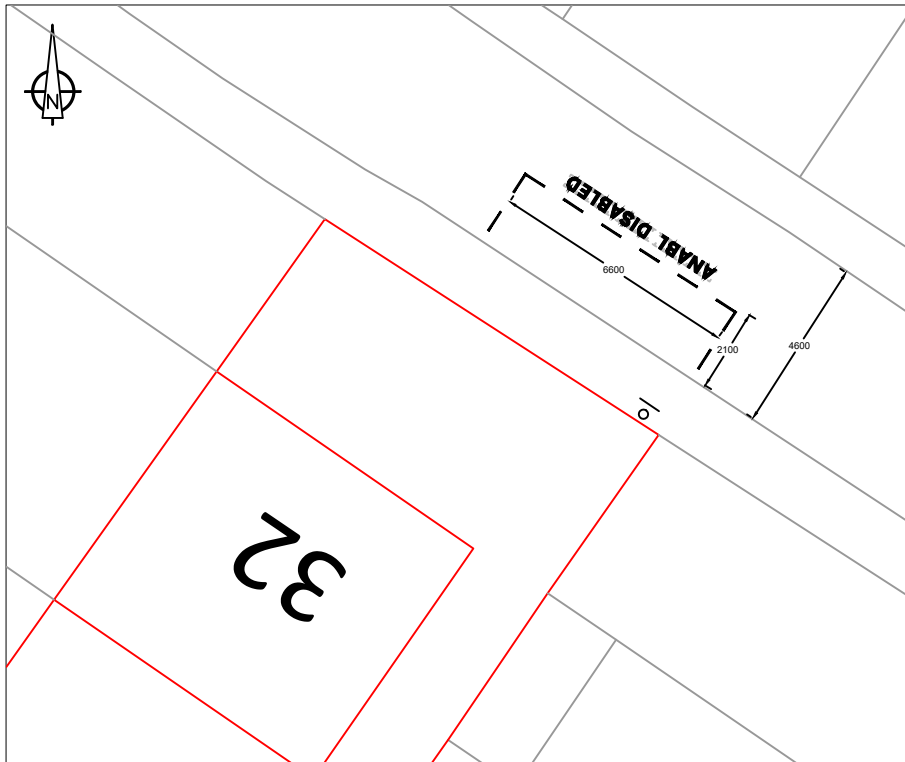

SCALE 1:200

NOTES

1. ALL DIMENSIONS ARE GIVEN IN MILLIMETRES (mm)
2. APPLY DISABLED PERSON'S PARKING PLACE (DPPP) AS PER DIAGRAM NO. 1028.3 OF THE TRAFFIC SIGNS REGULATIONS AND GENERAL DIRECTIONS (TSRGD) 2016, TO BE APPLIED: LOCATION

(AS SHOWN)
3. ATTACH BILINGUAL DPPP SIGN, AS PER SCHEDULE 6, PART 2 ITEMS 1 & 7 OF THE TSRGD TO NEW 76MM POST (AS SHOWN) WHICH MUST INCLUDE THE EXPRESSION 'DISABLED BADGE HOLDERS ONLY'. MOUNTING HEIGHT OF 2100MM

 PROPOSED POST & PLATE LOCATION

**TORFAEN
COUNTY
BOROUGH**



**BWRDEISTREF
SIROL
TORFAEN**

NEIGHBORHOODS AND ENVIRONMENT

**Director
Mark Thomas**

Drawing Title

**32 CAPEL NEWYDD AVENUE, BLAENAVON
PROPOSED DISABLED PERSON'S PARKING PLACE**

Drawn
DRM

Date
01/10/2025

Checked
GN

Date
23/10/2025

Scale
AS
SHOWN

Reproduced from Ordnance Survey with permission of the Controller of Her Majesty's Stationary Office to Crown copyright.
Unauthorised reproduction infringes Crown Copyright and may lead to proceedings for civil and criminal proceedings.
LICENCE No LA 100020789. 2005
Ailghyrrwyd a Ffapau? Ordnance Survey gylfa charitied Rhwystr Llyfrfa El Mawrthylid ©
Hawlfraed y Goron.
Y Mae
Ailghyrrwyd heb awdurdod yn torri Hawlfraed y Goron a gall arwain at enghreifftiau neu adnoddau o'r
RHP Y TRAWYDD LA 100020789. 2005

Drawing No.
2699


Rev.
0



SCALE 1:1000



Example Sign

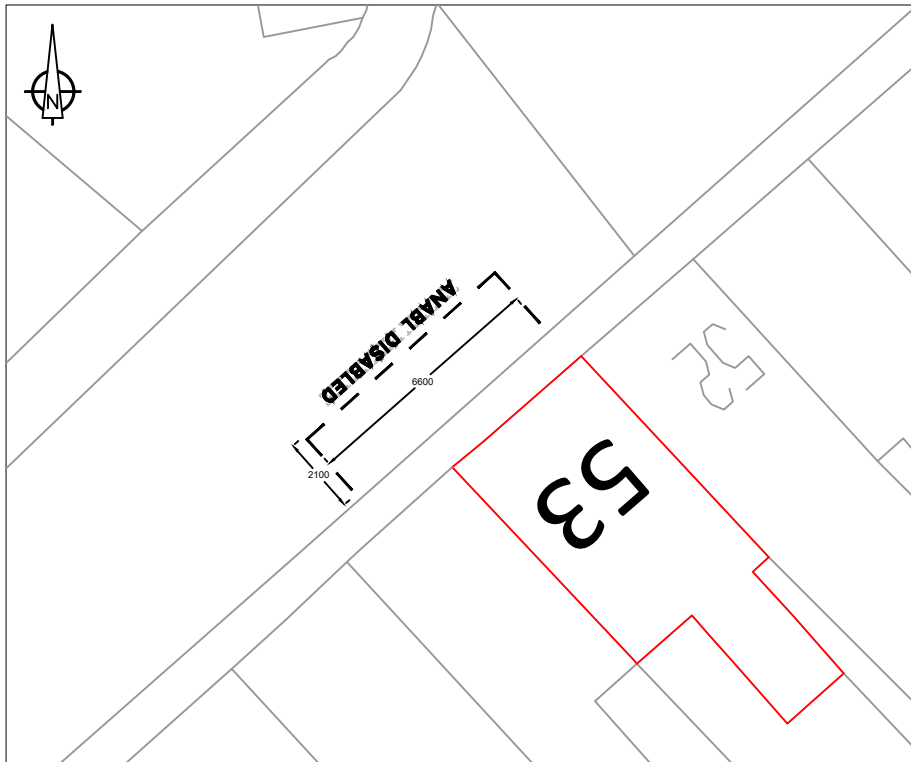

SCALE 1:200

NOTES

1. ALL DIMENSIONS ARE GIVEN IN MILLIMETRES (mm)
2. APPLY DISABLED PERSON'S PARKING PLACE (DPPP) AS PER DIAGRAM NO. 1028.3 OF THE TRAFFIC SIGNS REGULATIONS AND GENERAL DIRECTIONS (TSRGD) 2016, TO BE APPLIED: LOCATION

(AS SHOWN)
3. ATTACH BILINGUAL DPPP SIGN, AS PER SCHEDULE 6, PART 2 ITEMS 1 & 7 OF THE TSRGD TO NEW 76MM POST (AS SHOWN) WHICH MUST INCLUDE THE EXPRESSION 'DISABLED BADGE HOLDERS ONLY'. MOUNTING HEIGHT OF 2100MM



PROPOSED POST & PLATE LOCATION

**TORFAEN
COUNTY
BOROUGH**



**BWRDEISTREF
SIROL
TORFAEN**

NEIGHBORHOODS AND ENVIRONMENT

**Director
Mark Thomas**

Drawing Title

**53 HILL STREET, BLAENAVON
PROPOSED DISABLED PERSON'S PARKING PLACE**

Drawn
DRM

Date
02/10/2025

Checked
GN

Date
23/10/2025

Scale
AS
SHOWN

Reproduced from Ordnance Survey with permission of the Controller of Her Majesty's Stationary Office © Crown copyright.
Unauthorized reproduction infringes Crown Copyright and may lead to proceedings for civil and criminal offences.
LICENCE No LA 100020789. 2005
Ailgwybodaeth a Ffynfyniadau Ordnance Survey gylfa charitrol Rheolwr Llyfrfa El Meistrdydd ©
Hysbysu a Gwneir.
Y Mae
Ailgwybodaeth heb awdurdod yn torri Hysbysu a Gwneir a gall arwain at enghreifftiau neu adnoddau.
RHP Y TRAWYDDOD LA 100020789. 2005

Drawing No.
2705

Rev.
O



NOTES:

PROPOSED NEW 'NO
WAITING AT ANY TIME'
RESTRICTIONS

Reproduced from Ordnance Survey with permission of the
Controller of Her Majesty's Stationery Office ©
Crown copyright.
Unauthorised reproduction infringes Crown Copyright and may
lead to prosecution/civil proceedings.
LICENCE No LA 100020789. 2005

Atgynhychyd o Faplu'r Ordnance Survey gyda chariatad
Rheolwr Llyfrfa El Mawrhydi ©
Hafsfraint y Goron.
Y Mawr
Atgynhychu heb awdurdod yn torri Hafsfraint y Goron a gall
arwain at erlyniad neu achosion siŵl.
RHIF Y TRUYDDIED LA 100020789. 2005

**TORFAEN
COUNTY
BOROUGH**



**BWRDEISTREF
SIROL
TORFAEN**

**ECONOMY AND ENVIRONMENT
ECONOMI A'R AMGYLCHEDD**

*Director/ Cyfarwyddwr
Mark Thomas*

Drawing Title

Ellick Street, Blaenavon

Drawn	Date	Checked	Date	Scale
DRM	23/10/2025	GN	23/10/2025	NTS

THIS drawing MUST NOT be scaled. The
contractor
should check dimensions before commencing
work and report any errors or omissions
to the Engineer.

Drawing No.	Rev.
2713	0



NOTES:



PROPOSED NEW 'NO
WAITING AT ANY TIME'
RESTRICTIONS

Reproduced from Ordnance Survey with permission of the
Controller of Her Majesty's Stationery Office ©
Crown copyright.
Unauthorised reproduction infringes Crown Copyright and may
lead to prosecution/civil proceedings.
LICENCE No LA 100020789, 2005

Atgynhychyd o Fapiau'r Ordnance Survey gyda charniatad
Rheolwr Llyfrfa El Mawrhydl ©
Hafffraint y Goron.
Y Mae
Atgynhychu heb awdurdod yn torri Hafffraint y Goron a gall
arwain at erlyniad neu achosion siŵl.
RHIF Y TRVYDDDED LA 100020789, 2005

**TORFAEN
COUNTY
BOROUGH**

**BWRDEISTREF
SIROL
TORFAEN**

**ECONOMY AND ENVIRONMENT
ECONOMI A'R AMGYLCHEDD**


*Director/ Cyfarwyddwr
Mark Thomas*

Drawing Title

Llanfoist Crescent, Blaenavon.

Drawn	Date	Checked	Date	Scale
DRM	29/09/2025	GN	29/09/2025	NTS

THIS drawing MUST NOT be scaled. The contractor should check dimensions before commencing work and report any errors or omissions to the Engineer.			Drawing No. 2712	Rev. 0
--	--	--	----------------------------	------------------

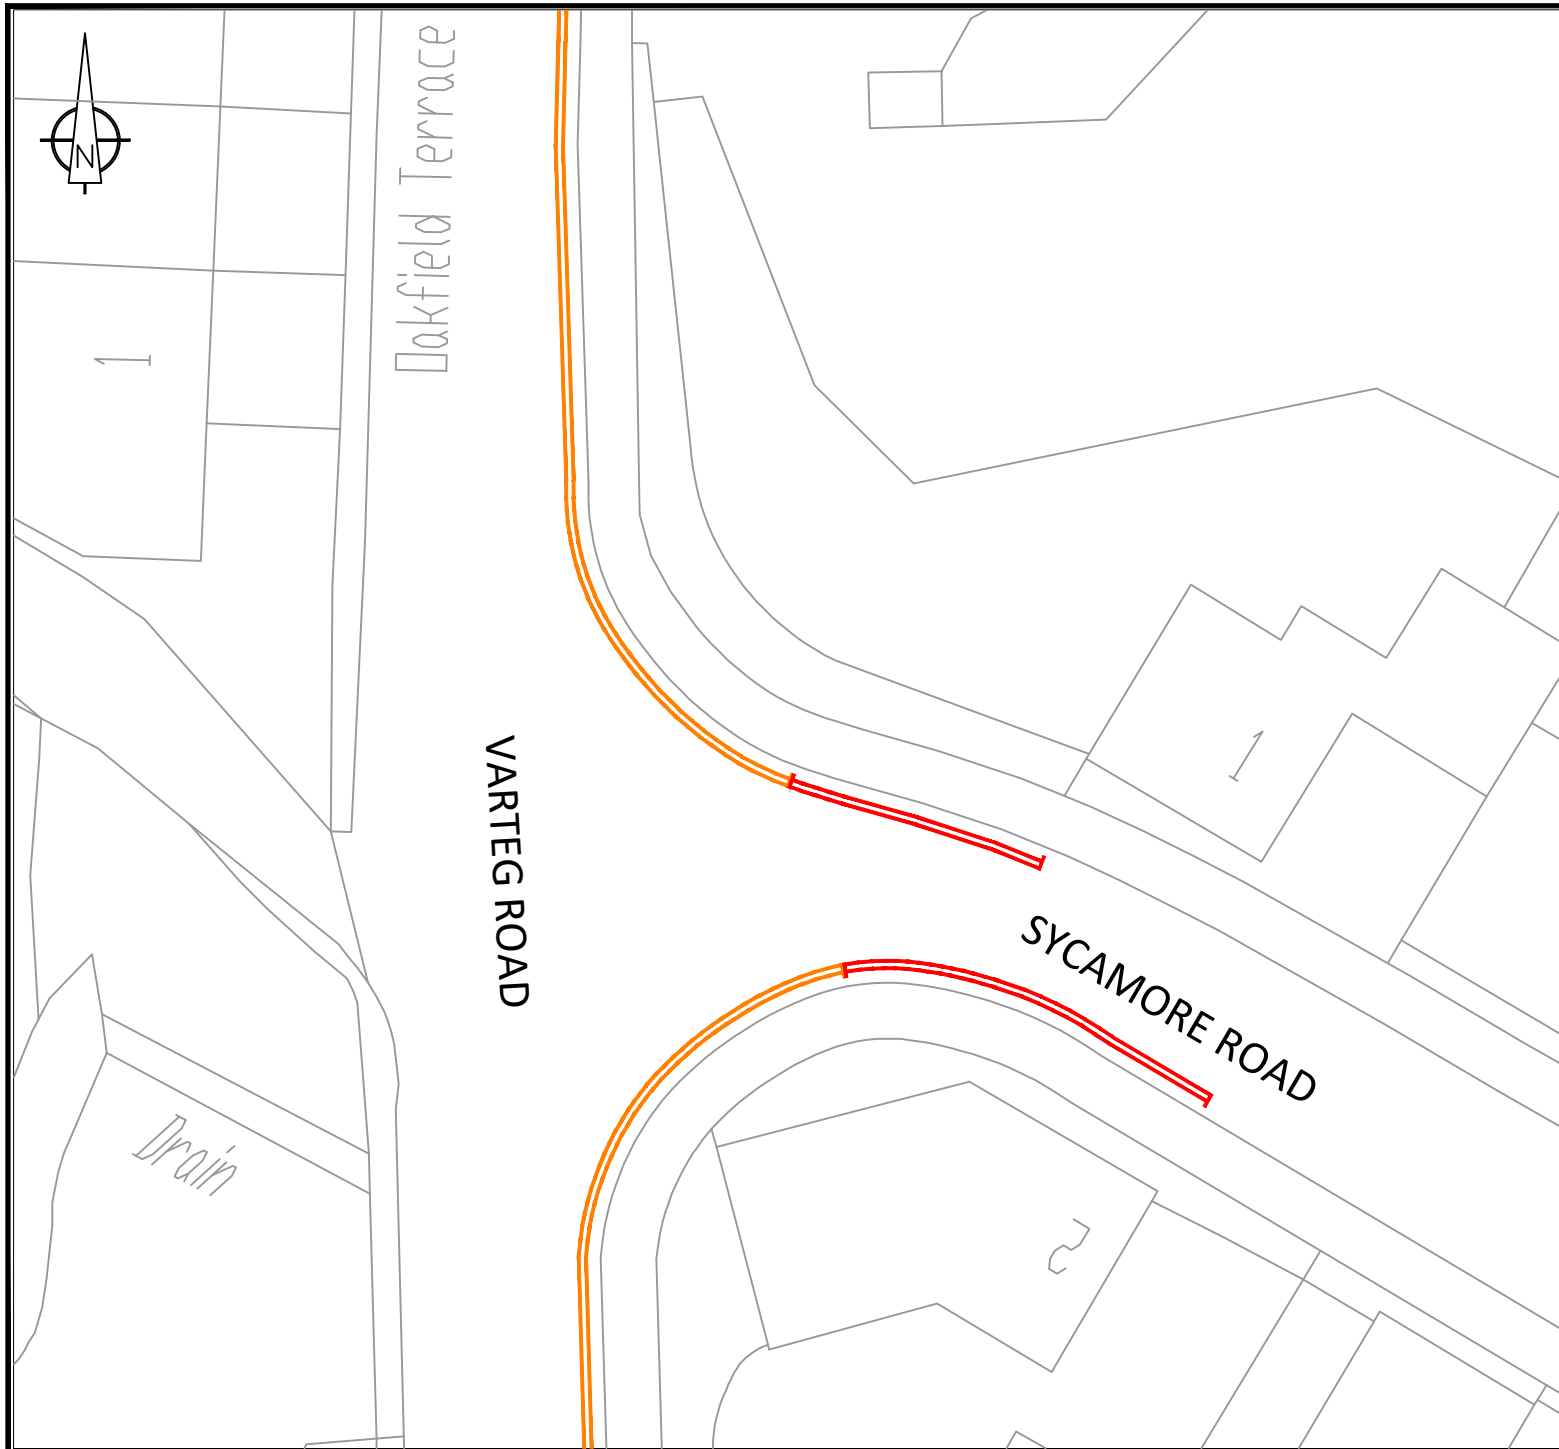

NOTES:

- EXISTING 'NO WAITING AT ANY TIME' RESTRICTIONS
- PROPOSED EXTENSION TO 'NO WAITING AT ANY TIME' RESTRICTIONS

Reproduced from Ordnance Survey with permission of the Controller of Her Majesty's Stationery Office © Crown copyright. Unauthorised reproduction infringes Crown Copyright and may lead to prosecution/civil proceedings. LICENCE No LA 100020789. 2005

Atgynhychyd a Fapau'r Ordnance Survey gyda charlataid Rheolwr Llyfrfa El Nearthyl © Hawffraint y Goron. Y Mae Atgynhychu heb awdurdod yn torri Hawffraint y Goron a gall arwain at erlyniad neu achosion siŋil. RHIF Y TRWYDDDED LA 100020789. 2005

TORFAEN
COUNTY
BOROUGH



BWRDEISTREF
SIROL
TORFAEN

NEIGHBOURHOODS AND ENVIRONMENT
CYMDOGAETHAU A'R AMGYLCHEDD

Director/ Cyfarwyddwr
Mark Thomas


Drawing Title

Sycamore Road, Blaenavon

Drawn	Date	Checked	Date	Scale
DRM	03/09/2025	GN	03/09/2025	NTS

THIS drawing MUST NOT be scaled. The contractor should check dimensions before commencing work and report any errors or omissions to the Engineer.

Drawing No.	Rev.
2694	0

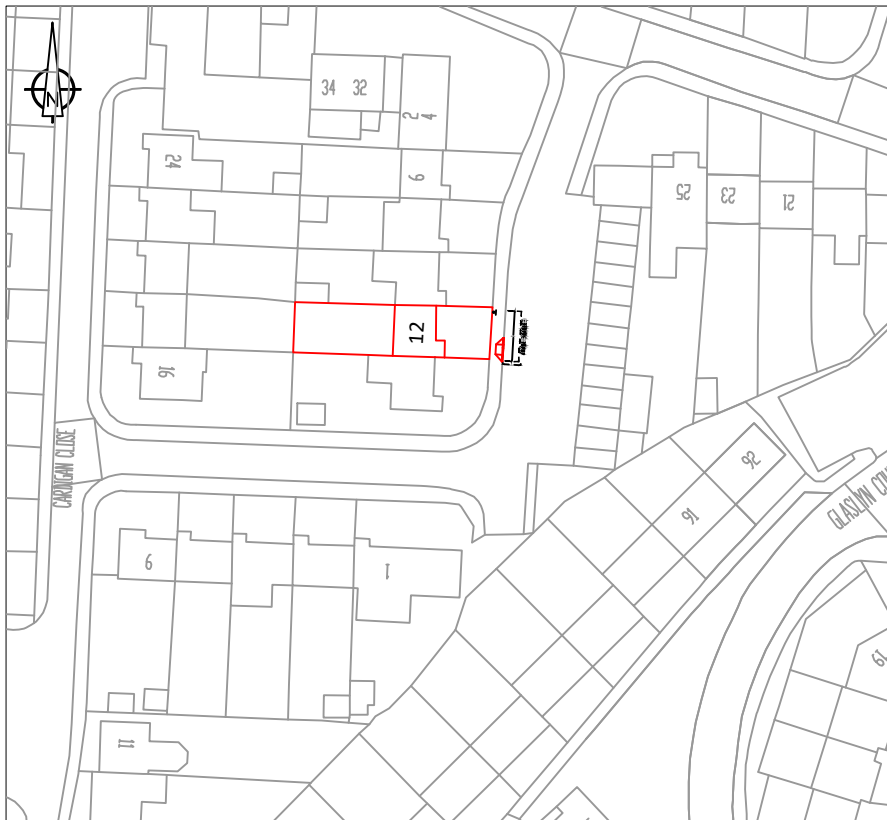

SCALE 1:1000



Example Sign



SCALE 1:200

NOTES

1. ALL DIMENSIONS ARE GIVEN IN MILLIMETRES (mm)
2. APPLY DISABLED PERSON'S PARKING PLACE (DPPP) AS PER DIAGRAM NO. 1028.3 OF THE TRAFFIC SIGNS REGULATIONS AND GENERAL DIRECTIONS (TSRGD) 2016, TO BE APPLIED: LOCATION
(AS SHOWN)
3. ATTACH BILINGUAL DPPP SIGN, AS PER SCHEDULE 6, PART 2 ITEMS 1 & 7 OF THE TSRGD TO NEW 76MM POST (AS SHOWN) WHICH MUST INCLUDE THE EXPRESSION 'DISABLED BADGE HOLDERS ONLY'. MOUNTING HEIGHT OF 2100MM



PROPOSED POST & PLATE LOCATION

**TORFAEN
COUNTY
BOROUGH**



**BWRDEISTREF
SIROL
TORFAEN**

NEIGHBORHOODS AND ENVIRONMENT

**Director
Mark Thomas**

Drawing Title

**12 CARDIGAN CLOSE, CROESYCEILIOG, CWMBRAN
PROPOSED DISABLED PERSON'S PARKING PLACE**

Drawn

DRM

Date

02/10/2025

Checked

GN

Date

23/10/2025

Scale

**AS
SHOWN**


Drawing No.

2702

Rev.

0

Reproduced from Ordnance Survey with permission of the Controller of Her Majesty's Stationery Office © Crown copyright.
Unauthorised reproduction infringes Crown Copyright and may lead to proceedings for civil and criminal proceedings.
LICENCE No LA 100020789. 2005
Ailgwybodaeth a Ffapau/ Ordnance Survey gylfa charitied Rheolwr Llyfrfa El Meurthyl ©
Ysgrifeddi y Cymru
Ailgwybodaeth heb awdurdoriad yn torri Hysbysu y Cymru a gall arwain at enghreifftiau neu adnoddau.
RHP Y TRAWYDDOED LA 100020789. 2005

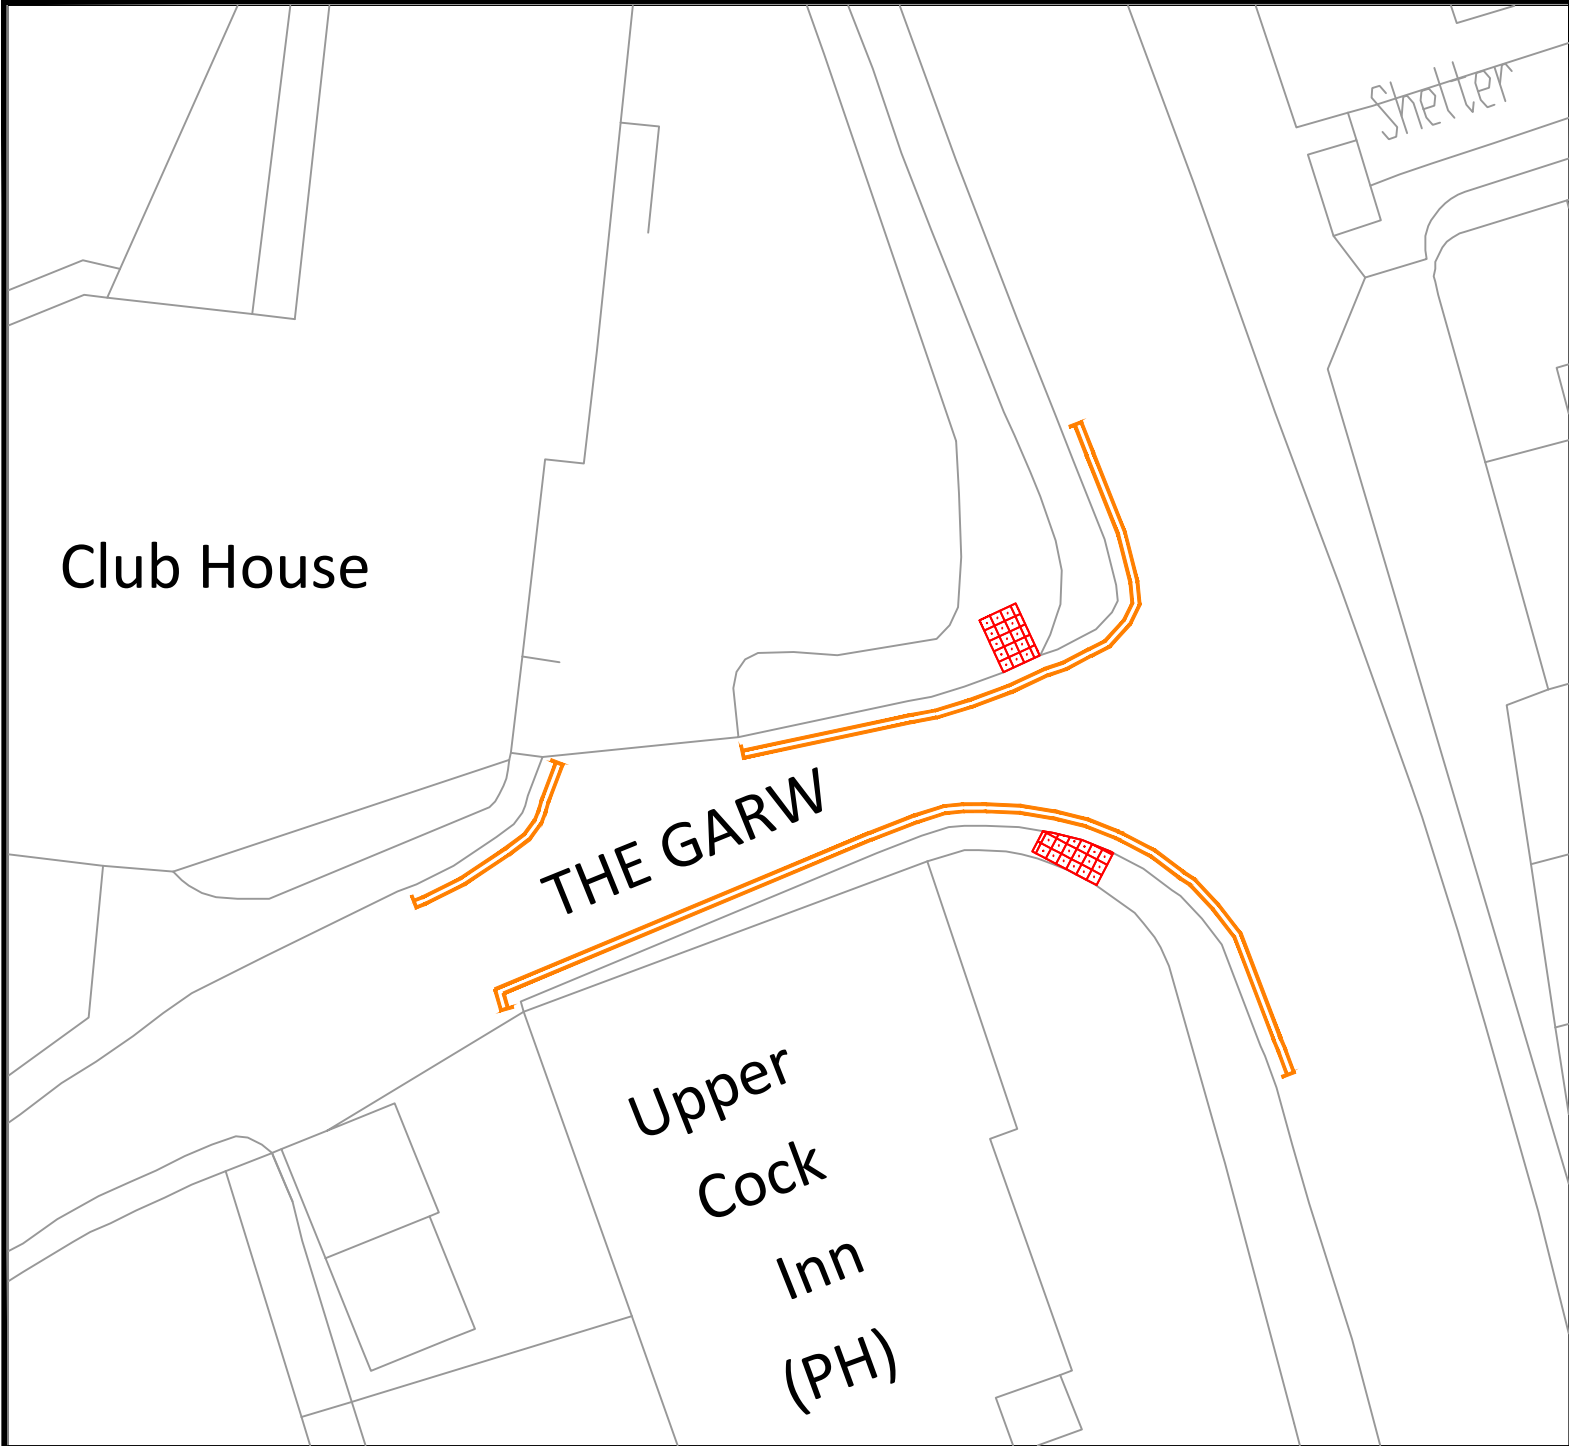

NOTES:

PROPOSED NEW 'NO WAITING AT ANY TIME' RESTRICTIONS

Reproduced From Ordnance Survey with permission of the Controller of Her Majesty's Stationery Office © Crown copyright. Unauthorised reproduction infringes Crown Copyright and may lead to prosecution/civil proceedings. LICENCE No LA 100020789. 2005

Atgynhychyd o Fapla'r Ordnance Survey gyda charlataid Rheolwr Llyfrfa El Masrhydl © Hawffraint y Goron. Y Mae Atgynhychu heb awdurdod yn torri Hawffraint y Goron a gall arwain at erlyniad neu achosion sifil. RHIF Y TRVYDDED LA 100020789. 2005

TORFAEN
COUNTY
BOROUGH



BWRDEISTREF
SIROL
TORFAEN


NEIGHBOURHOODS AND ENVIRONMENT
CYMDOGAETHAU A'R AMGYLCHEDD

Director/ Cyfarwyddwr
Mark Thomas

Drawing Title

The Garw, Croesyceiliog, Cwmbran


Drawn	Date	Checked	Date	Scale
DRM	03/09/2025	GN	29/09/2025	NTS
THIS drawing MUST NOT be scaled. The contractor should check dimensions before commencing work and report any errors or omissions to the Engineer.				Drawing No. 2695
				Rev. 0

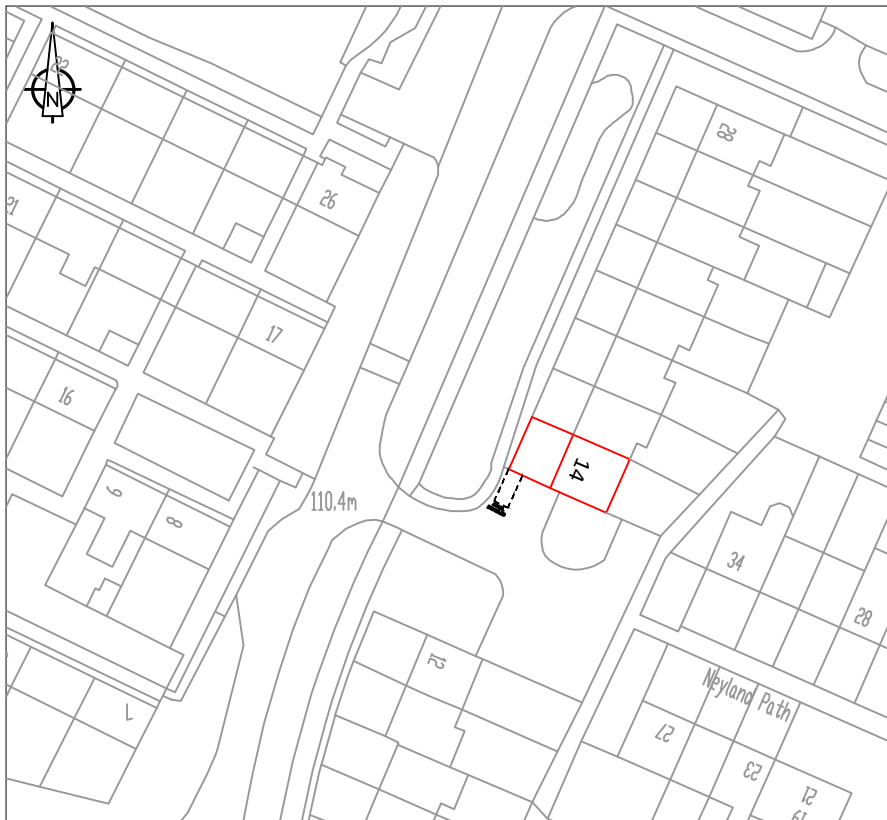

SCALE 1:1000



Example Sign

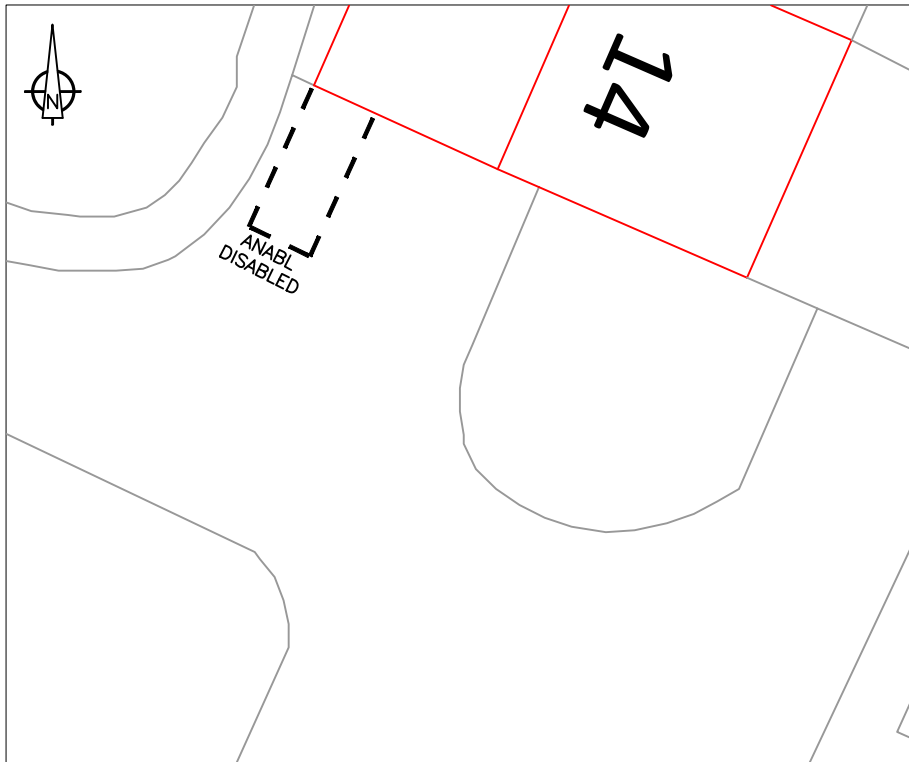

SCALE 1:200

NOTES

1. ALL DIMENSIONS ARE GIVEN IN MILLIMETRES (mm)
2. APPLY DISABLED PERSON'S PARKING PLACE (DPPP) AS PER DIAGRAM NO. 1028.3 OF THE TRAFFIC SIGNS REGULATIONS AND GENERAL DIRECTIONS (TSRGD) 2016, TO BE APPLIED: LOCATION

(AS SHOWN)
3. ATTACH BILINGUAL DPPP SIGN, AS PER SCHEDULE 6, PART 2 ITEMS 1 & 7 OF THE TSRGD TO NEW 76MM POST (AS SHOWN) WHICH MUST INCLUDE THE EXPRESSION 'DISABLED BADGE HOLDERS ONLY'. MOUNTING HEIGHT OF 2100MM



PROPOSED POST & PLATE LOCATION

**TORFAEN
COUNTY
BOROUGH**



**BWRDEISTREF
SIROL
TORFAEN**

**NEIGHBORHOODS, PLANNING AND PUBLIC
PROTECTION**

**Director
Mark Thomas**

Drawing Title

**14 FIARHILL, CWMBRAN
PROPOSED DISABLED PERSON'S PARKING PLACE**

Drawn
DRM

Date
18/11/2026

Checked
GN



Date
18/11/2025

Scale
AS
SHOWN

Reproduced from Ordnance Survey with permission of the Controller of Her Majesty's Stationary Office © Crown copyright.
Unauthorised reproduction infringes Crown Copyright and may lead to proceedings for civil and criminal proceedings.
LICENCE No LA 100020789. 2005
Ailgynchwyd o Ffapiau Ordnance Survey gyda chaniatâd Rheolwr Llyfrfa El Meistrdydd ©
Yr Eidd y Gorn.
Ailgynchwyd heb awdurdod yn torri Hawlfraidi y Gorn a gall arseini at enghreifftiau neu addysgu arall.
RHP Y TRAWYDDOED LA 100020789. 2005

Drawing No.
2715

Rev.
O

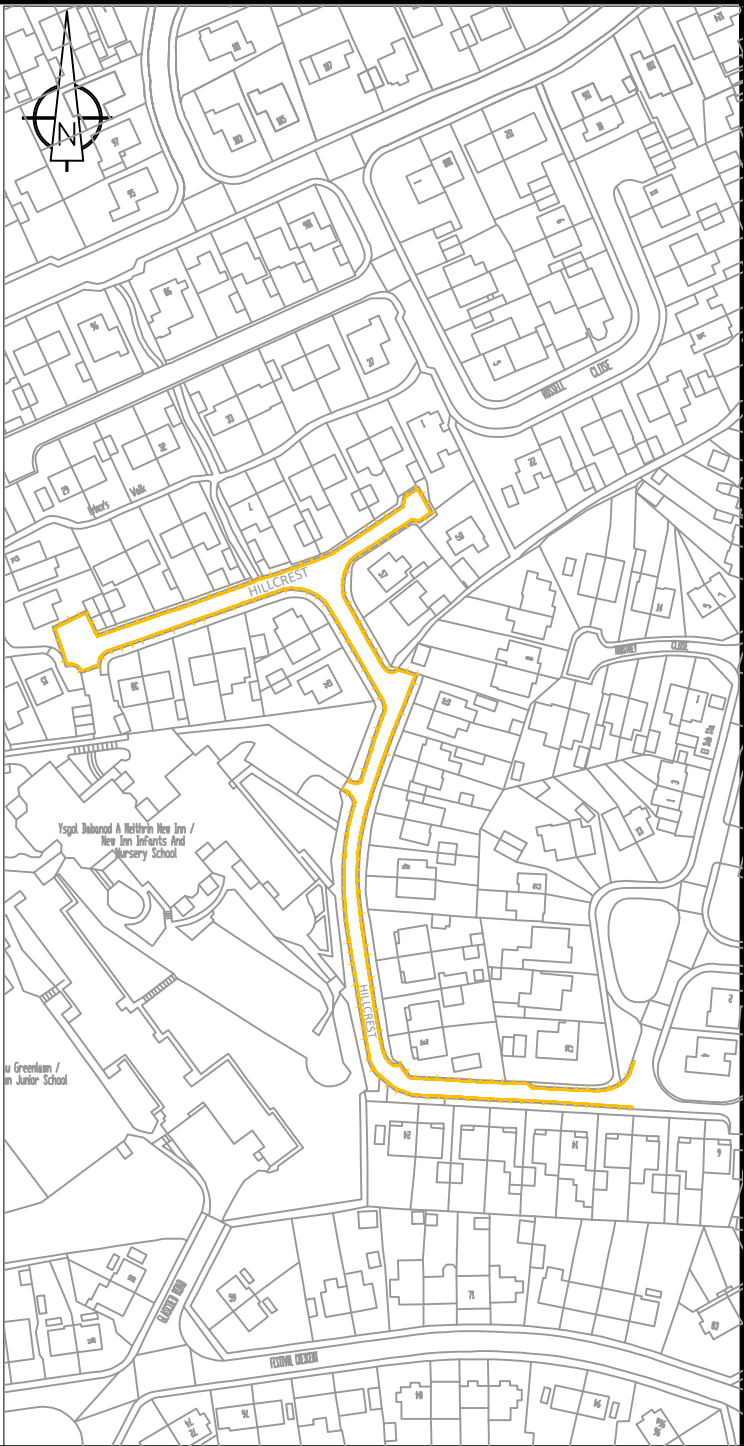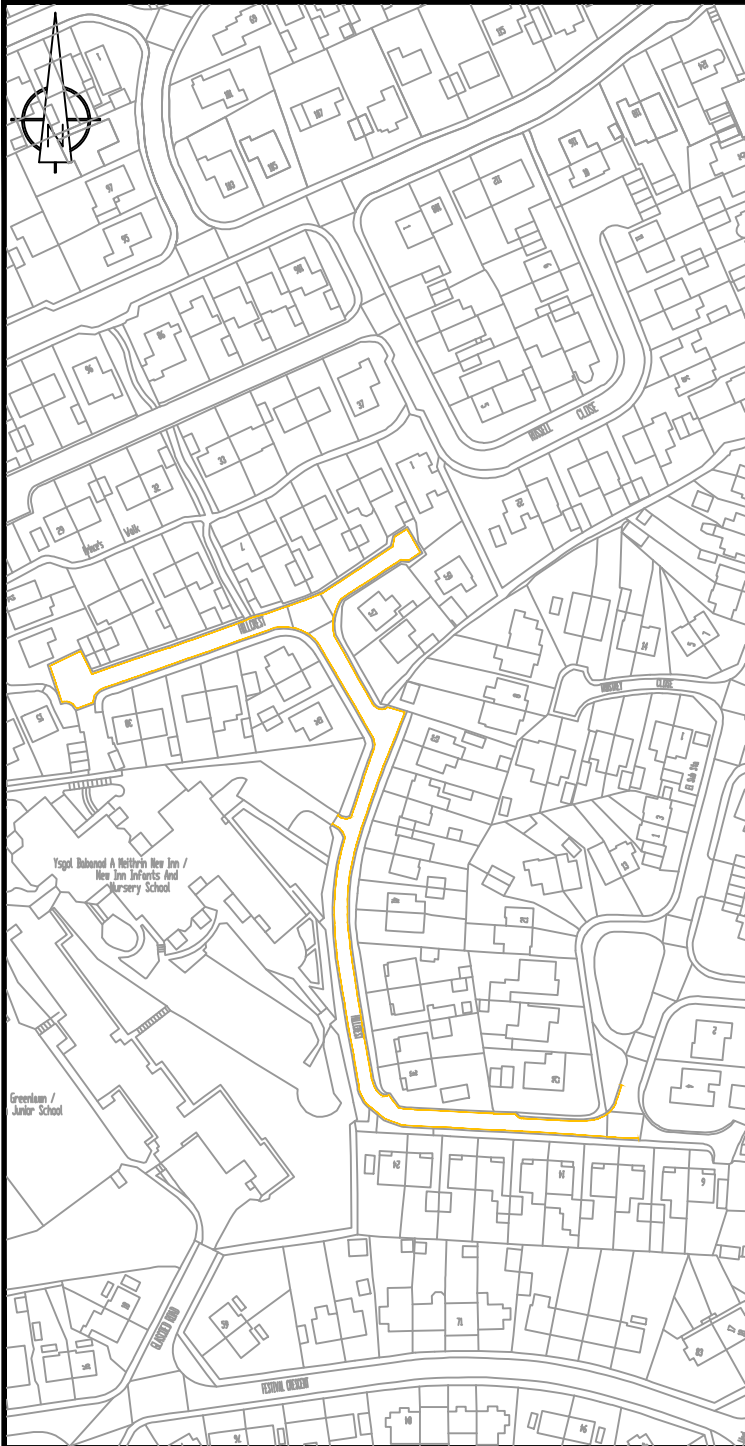

NOTES:

PROPOSAL TO CHANGE EXISTING RESTRICTIONS TO 'NO LOADING MON-FRI 08:00AM - 9:30AM AND 2:30PM - 4PM'

Reproduced from Ordnance Survey with permission of the Controller of Her Majesty's Stationery Office © Crown copyright. Unauthorised reproduction infringes Crown Copyright and may lead to prosecution/civil proceedings. LICENCE No LA 100020789. 2005

Athgynhrychyd o Fapiau'r Ordnance Survey gyda chaniatod Rheolwr Llyfrfa El Mawrhydi © Hawffraint y Goron. Y Mae Athgynhrychu heb awdurdod yn torri Hawffraint y Goron a gall arwain at erlyniad neu achosion siŋl. RHIF Y TRVYDDDED LA 100020789. 2005

TORFAEN
COUNTY
BOROUGH




BWRDEISTREF
SIROL
TORFAEN

Economi A'r Amgylchedd
Economy & Environment

Mark Thomas

Drawing Title				
Hillcrest, New Inn, Pontypool				
Drawn	Date	Checked	Date	Scale
DRM	04/02/2025	GN	29/09/2025	NTS
THIS drawing MUST NOT be scaled. The contractor should check dimensions before commencing work and report any errors or omissions to the Engineer.			Drawing No.	Rev.
			2655	1

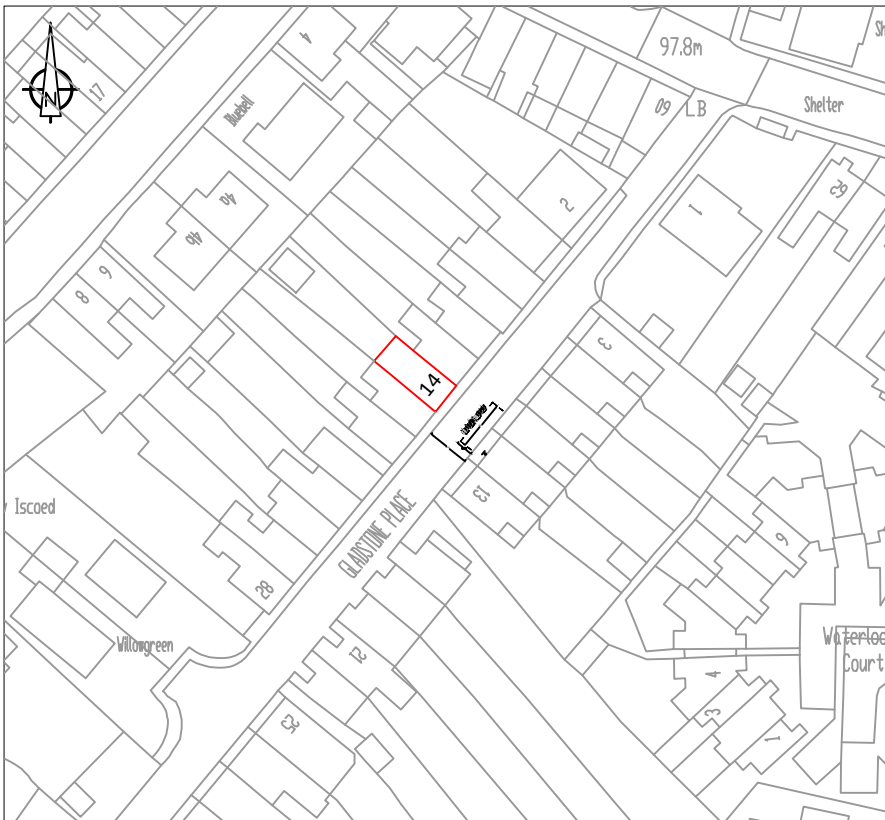

SCALE 1:1000



Example Sign



SCALE 1:200

NOTES

1. ALL DIMENSIONS ARE GIVEN IN MILLIMETRES (mm)
2. APPLY DISABLED PERSON'S PARKING PLACE (DPPP) AS PER DIAGRAM NO. 1028.3 OF THE TRAFFIC SIGNS REGULATIONS AND GENERAL DIRECTIONS (TSRGD) 2016, TO BE APPLIED: LOCATION

(AS SHOWN)
3. ATTACH BILINGUAL DPPP SIGN, AS PER SCHEDULE 6, PART 2 ITEMS 1 & 7 OF THE TSRGD TO NEW 76MM POST (AS SHOWN) WHICH MUST INCLUDE THE EXPRESSION 'DISABLED BADGE HOLDERS ONLY'. MOUNTING HEIGHT OF 2100MM



PROPOSED POST & PLATE LOCATION

**TORFAEN
COUNTY
BOROUGH**



**BWRDEISTREF
SIROL
TORFAEN**

NEIGHBORHOODS AND ENVIRONMENT

**Director
Mark Thomas**

Drawing Title

**14 GLADSTONE PLACE, SEBASTOPOL
PROPOSED DISABLED PERSON'S PARKING PLACE**

Drawn
DRM

Date
01/10/2025

Checked
GN


Date
23/10/2025

Scale
AS
SHOWN

Reproduced from Ordnance Survey with permission of the Controller of Her Majesty's Stationary Office © Crown copyright.
Unauthorised reproduction infringes Crown Copyright and may lead to proceedings for civil and criminal proceedings.
LICENCE No LA 100020789. 2005
Ailghyrrwyd a Ffapau / Ordnance Survey gylfa charitied Rhwystr Llyfrfa El Mawrthys ©
Hafael a Gorse.
Y Mae
Ailghyrrwyd heb awdurdod yn torri Hawlfraed y Gorse a gall amlinellol atgylid neu addysgu o'r
RHF Y TRAWYDD LA 100020789. 2005

Drawing No.
2701

Rev.
O

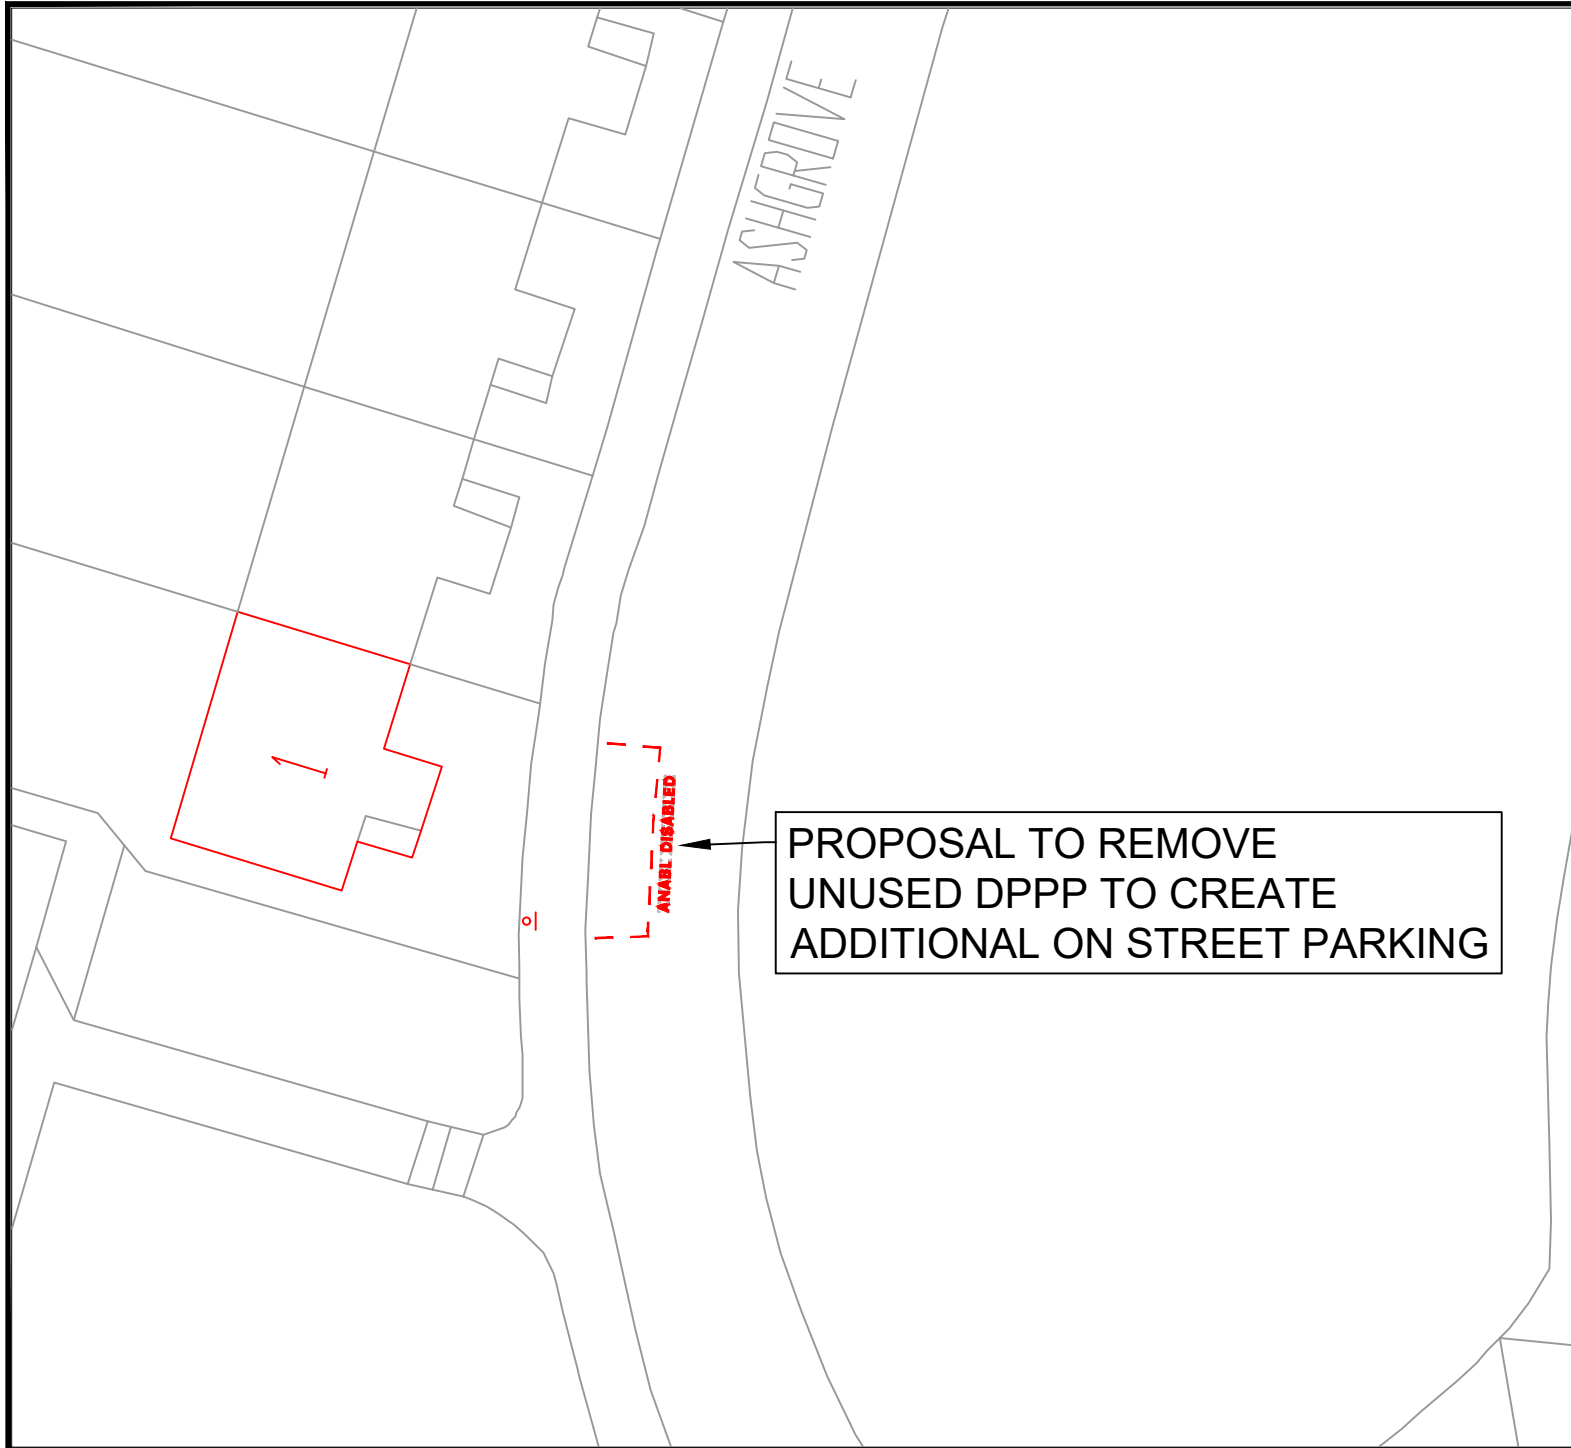

NOTES:

Reproduced from Ordnance Survey with permission of the Controller of Her Majesty's Stationery Office © Crown copyright. Unauthorised reproduction infringes Crown Copyright and may lead to prosecution/civil proceedings. LICENCE No LA 100020789. 2005

Atgynhychyd o Fapau'r Ordnance Survey gyda chaniatod Rheolwr Llyfrfa El Hwârhydyl © Hwârhydyl y Goron. Y Mae Atgynhychu heb awdurdod yn torri Hwârhydyl y Goron a gall arwain at erlyniad neu achosion siŋfl. RHIF Y TRWYDDED LA 100020789. 2005

**TORFAEN
COUNTY
BOROUGH**



**BWRDEISTREF
SIROL
TORFAEN**

**ECONOMY AND ENVIRONMENT
ECONOMI A'R AMGYLCHEDD**

*Director/ Cyfarwyddwr
Mark Thomas*


Drawing Title

**1 Ashgrove Close, Sebastopol,
Pontypool**

Drawn	Date	Checked	Date	Scale
DRM	23/10/2025	GN	23/10/2025	NTS

THIS drawing MUST NOT be scaled. The contractor should check dimensions before commencing work and report any errors or omissions to the Engineer.


Drawing No.	Rev.
2711	0

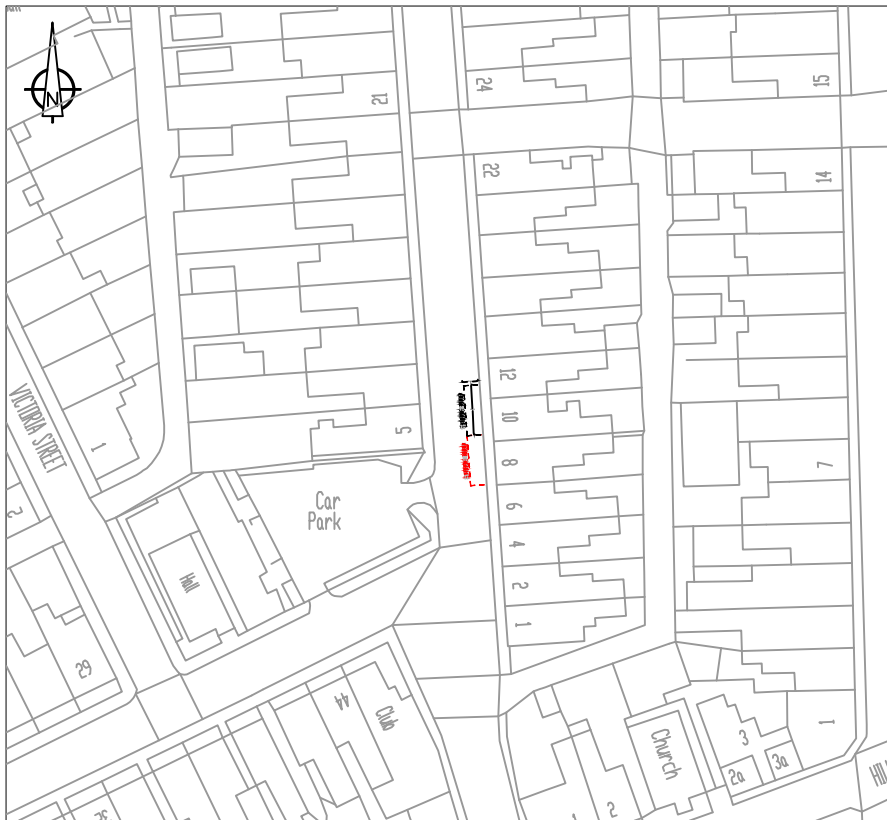

SCALE 1:1000



Example Sign

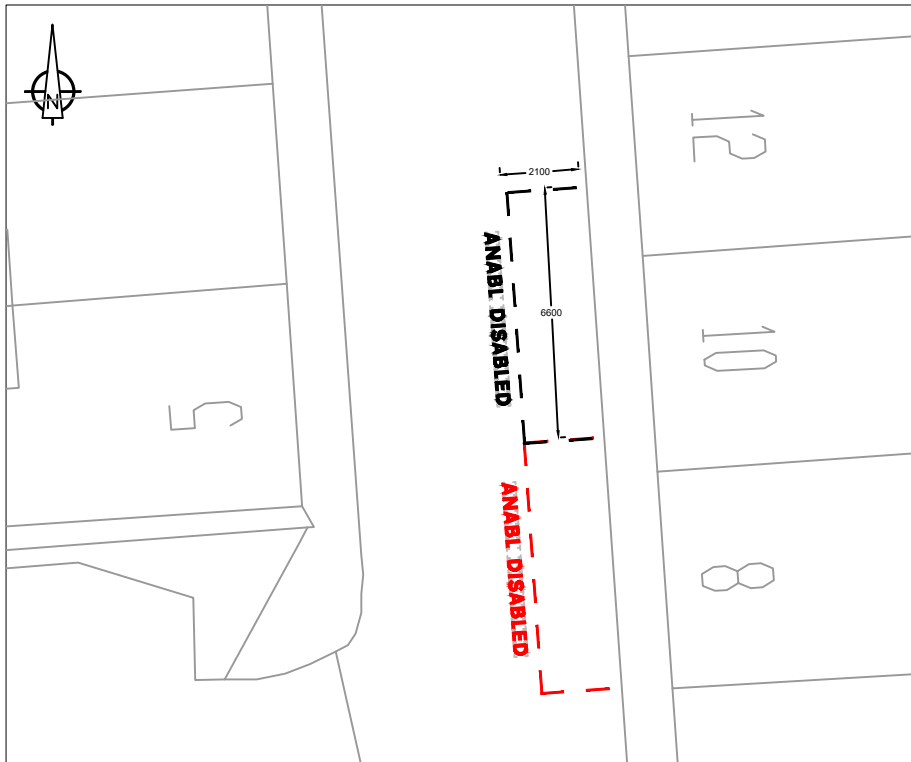

SCALE 1:200

NOTES

1. ALL DIMENSIONS ARE GIVEN IN MILLIMETRES (mm)
2. APPLY DISABLED PERSON'S PARKING PLACE (DPPP) AS PER DIAGRAM NO. 1028.3 OF THE TRAFFIC SIGNS REGULATIONS AND GENERAL DIRECTIONS (TSRGD) 2016, TO BE APPLIED: LOCATION
(AS SHOWN)
3. ATTACH BILINGUAL DPPP SIGN, AS PER SCHEDULE 6, PART 2 ITEMS 1 & 7 OF THE TSRGD TO NEW 76MM POST (AS SHOWN) WHICH MUST INCLUDE THE EXPRESSION 'DISABLED BADGE HOLDERS ONLY'. MOUNTING HEIGHT OF 2100MM



PROPOSED POST & PLATE LOCATION

**TORFAEN
COUNTY
BOROUGH**



**BWRDEISTREF
SIROL
TORFAEN**

NEIGHBORHOODS AND ENVIRONMENT

**Director
Mark Thomas**

Drawing Title

**10 CHARLES STREET, GRIFFITHSTOWN,
PONTYPOOL
PROPOSED DISABLED PERSON'S PARKING PLACE**

Drawn

DRM

Date

02/10/2025

Checked

GN

Date

23/10/2025

Scale

AS
SHOWN


Drawing No.

2703

Rev.

0

Reproduced from Ordnance Survey with permission of the Controller of Her Majesty's Stationary Office to Crown copyright.
Unauthorized reproduction infringes Crown Copyright and may lead to proceedings for civil and criminal proceedings.
LICENCE No LA 100020789. 2005
Ailgynchwyd a Ffapau? Ordnance Survey gylfa charitiedd Rhwng Llyfrfa El Mawrthylid ©
Ynallwylid y Cymru.
Ailgynchwyd heb awdurdod yn lori Hwffordd y Goron a gall arwain at enghreifftiau neu adnoddau aiff.
RHP Y TRAWYDDOED LA 100020789. 2005

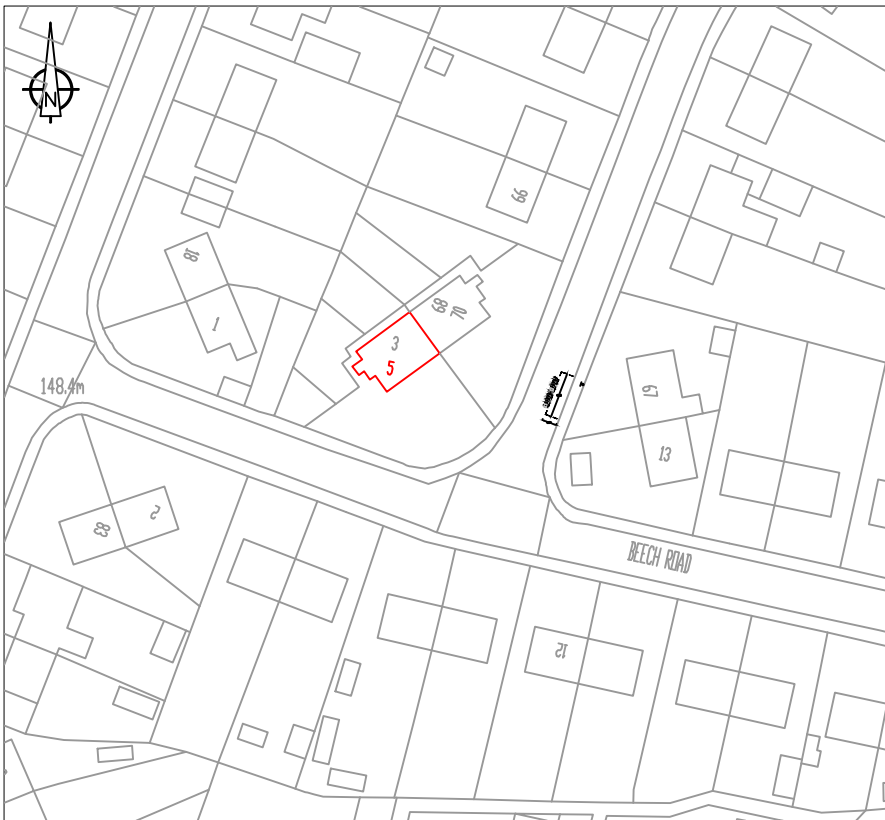

SCALE 1:1000



Example Sign



SCALE 1:200

NOTES

1. ALL DIMENSIONS ARE GIVEN IN MILLIMETRES (mm)
2. APPLY DISABLED PERSON'S PARKING PLACE (DPPP) AS PER DIAGRAM NO. 1028.3 OF THE TRAFFIC SIGNS REGULATIONS AND GENERAL DIRECTIONS (TSRGD) 2016, TO BE APPLIED: LOCATION

(AS SHOWN)
3. ATTACH BILINGUAL DPPP SIGN, AS PER SCHEDULE 6, PART 2 ITEMS 1 & 7 OF THE TSRGD TO NEW 76MM POST (AS SHOWN) WHICH MUST INCLUDE THE EXPRESSION 'DISABLED BADGE HOLDERS ONLY'. MOUNTING HEIGHT OF 2100MM



PROPOSED POST & PLATE LOCATION

**TORFAEN
COUNTY
BOROUGH**



**BWRDEISTREF
SIROL
TORFAEN**

NEIGHBORHOODS AND ENVIRONMENT

**Director
Mark Thomas**

Drawing Title

**5 BEECH ROAD, SEBASTOPOL, PONTYPOOL
PROPOSED DISABLED PERSON'S PARKING PLACE**

Drawn

DRM

Date

02/10/2025

Checked

GN

Date

23/10/2025

Scale

AS
SHOWN


Drawing No.

2710

Rev.

0

Reproduced from Ordnance Survey with permission of the Controller of Her Majesty's Stationary Office © Crown copyright.
Unauthorised reproduction infringes Crown Copyright and may lead to proceedings for civil and criminal proceedings.
LICENCE No LA 100020789. 2005
Ailgwybodaeth a Ffynwng Ordnance Survey gyda chydioed Rheolwr Llyfrfa El Meistrdyd ©
Hysbysu a Gwneir
Y Mae
Ailgwybodaeth heb awdurdod yn torri Hysbysu a Gwneir a gall arwain at enghreifftiau neu adnoddau.
RHP Y TRWYDDOED LA 100020789. 2005

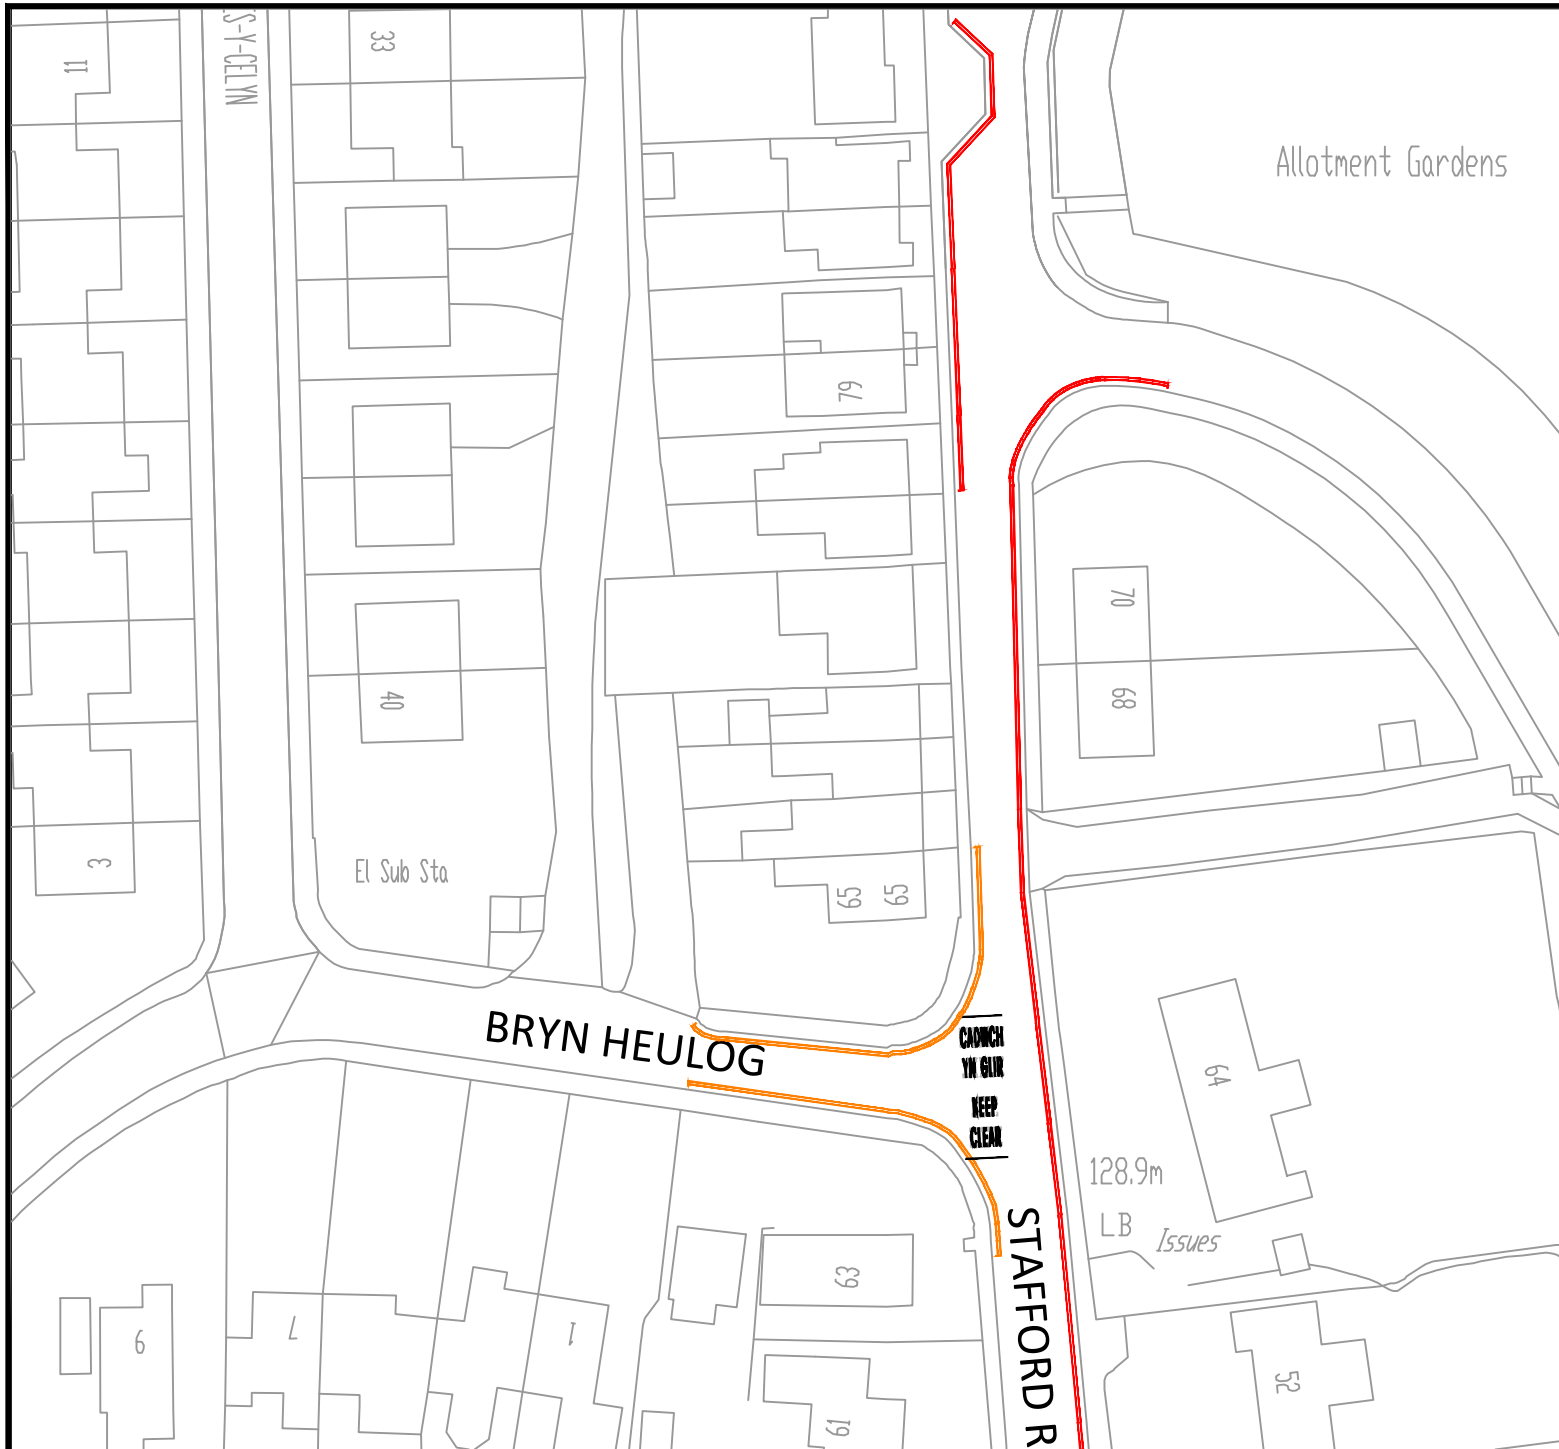

NOTES:

- EXISTING NO WAITING AT ANY TIME RESTRICTIONS
- PROPOSED NEW NO WAITING AT ANY TIME RESTRICTIONS

Reproduced from Ordnance Survey with permission of the Controller of Her Majesty's Stationery Office © Crown copyright. Unauthorised reproduction infringes Crown Copyright and may lead to prosecution/civil proceedings. LICENCE No LA 100020789, 2005

Atgynhychyd o Faplu'r Ordnance Survey gyda charlatad Rheolwr LlyfrFa El Mawrhydi © Hawlfraint y Goron. Y Mae Atgynhychu heb awdurdod yn torri Hawlfraint y Goron a gall arwain at erlyniad neu achosion sifil. RHIF Y TRVYDDED LA 100020789, 2005

**TORFAEN
COUNTY
BOROUGH**



**BWRDEISTREF
SIROL
TORFAEN**

**ECONOMY AND ENVIRONMENT
ECONOMI A'R AMGYLCHEDD**


*Interim Director/ Cyfarwyddwr Dros Dro
Mark Thomas*

Drawing Title

**Bryn Heulog / Stafford Road,
Griffithstown - Proposal 2.**

Drawn	Date	Checked	Date	Scale
DRM	25/07/2025	GN	25/07/2025	NTS

THIS drawing MUST NOT be scaled. The contractor should check dimensions before commencing work and report any errors or omissions to the Engineer.			Drawing No. 2684	Rev. 0
--	--	--	----------------------------	------------------

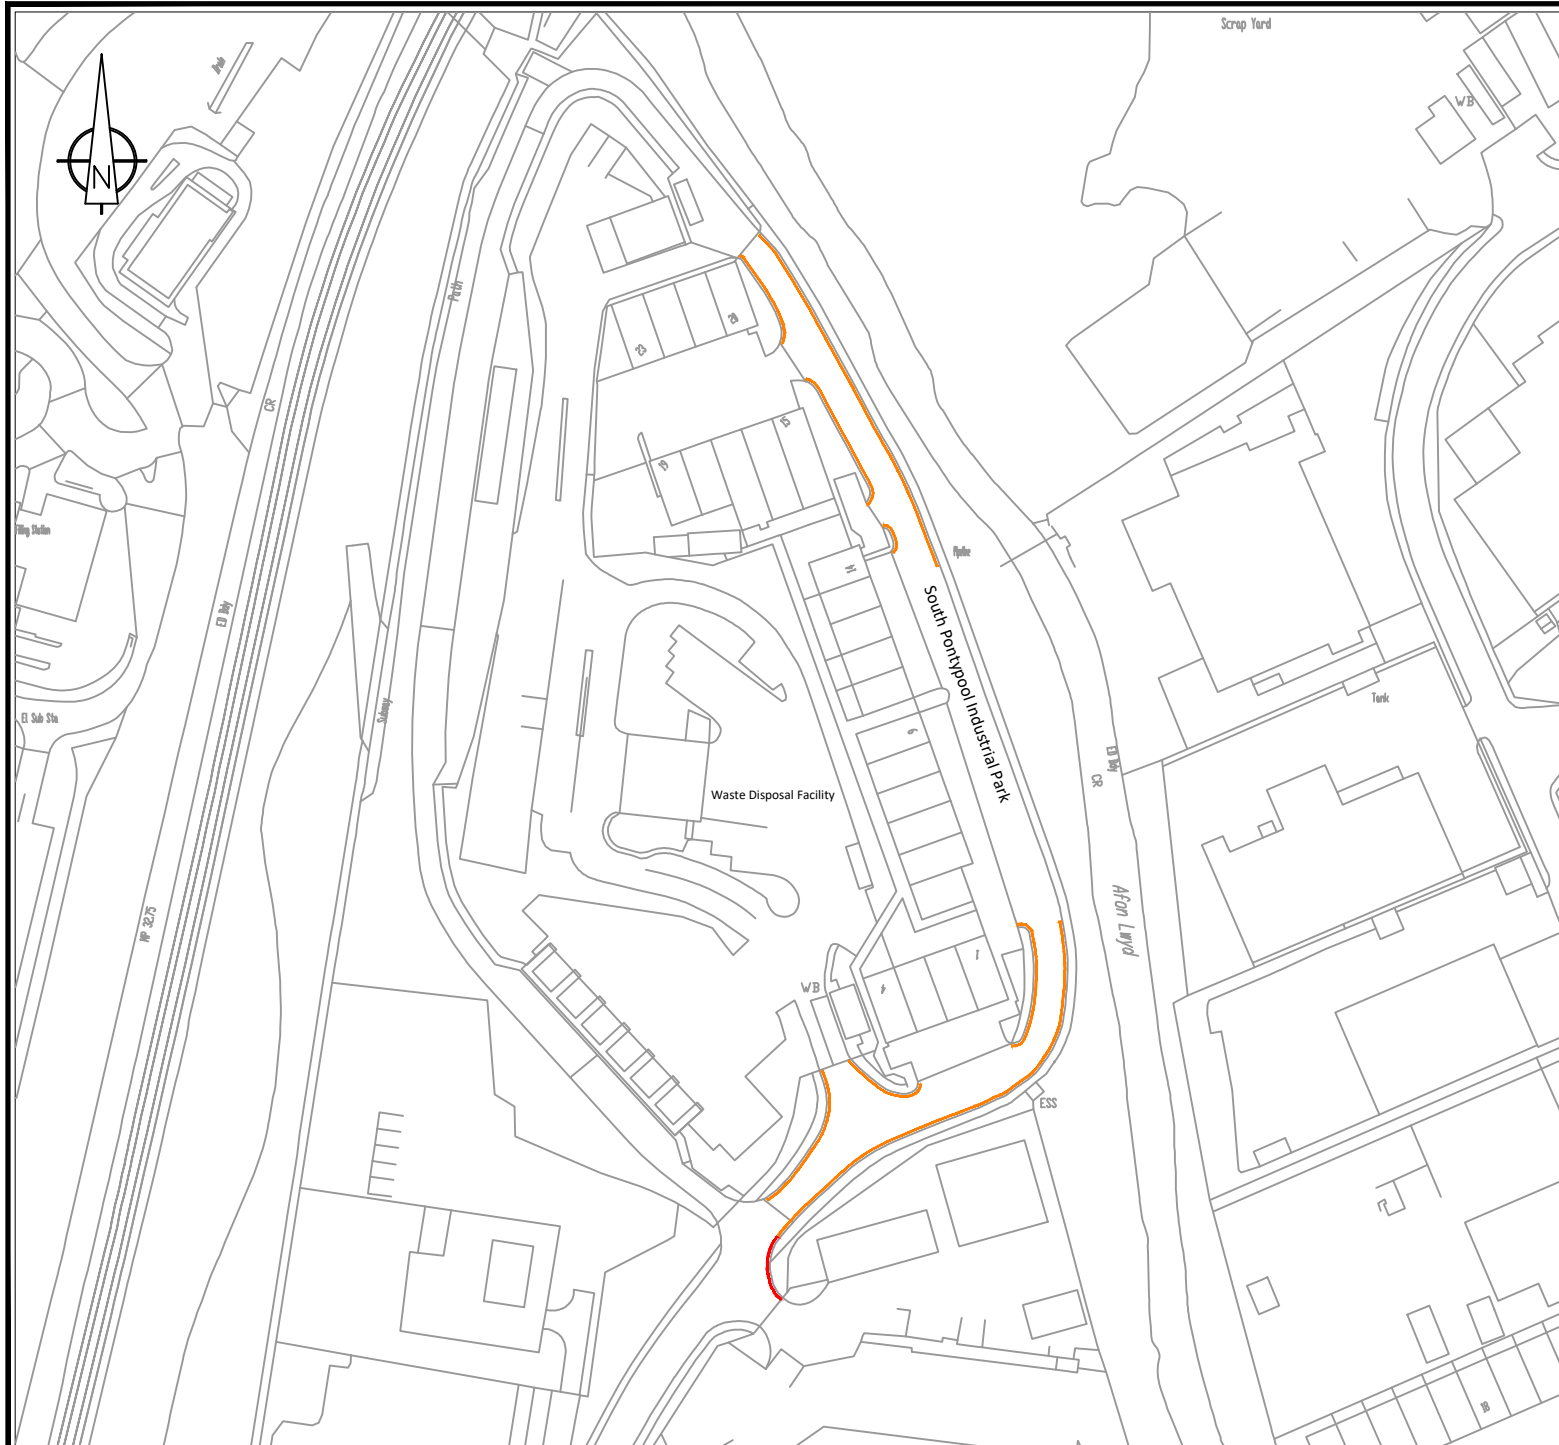

NOTES:

- PROPOSED NEW 'NO WAITING AT ANY TIME' RESTRICTIONS
- EXISTING RESTRICTIONS

Reproduced from Ordnance Survey with permission of the Controller of Her Majesty's Stationery Office © Crown copyright. Unauthorised reproduction infringes Crown Copyright and may lead to prosecution/civil proceedings. LICENCE No LA 100020789. 2005

Atgynhychwyd o Fapiau'r Ordnance Survey gyda chaniatod Rheolwr Llyfr-fa. El Hwariyd © Hwariyd y Goron. Y Mae Atgynhychu heb awdurdod yn torri Hwariyd y Goron a gall arwain at erlyniad neu achosion siŋl. RHIF Y TRWYDDED LA 100020789. 2005

**TORFAEN
COUNTY
BOROUGH**



**BWRDEISTREF
SIROL
TORFAEN**

**NEIGHBOURHOODS AND ENVIRONMENT
CYMDOGAETHAU A'R AMGYLCHEDD**

Director/ Cyfarwyddwr Mark Thomas


Drawing Title

**HWRC, Panteg Way, New Inn,
Pontypool**

Drawn	Date	Checked	Date	Scale
DRM	11/06/2025	GN	11/06/2025	NTS

THIS drawing MUST NOT be scaled. The contractor should check dimensions before commencing work and report any errors or omissions to the Engineer.


Drawing No.	Rev.
2675	0

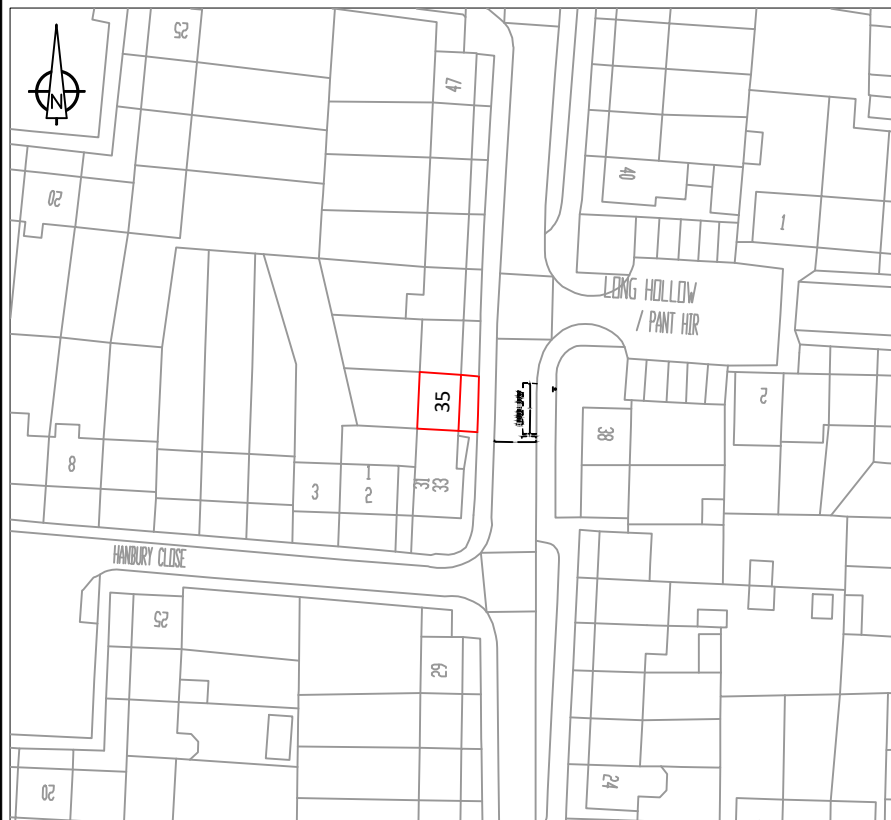

SCALE 1:1000



Example Sign

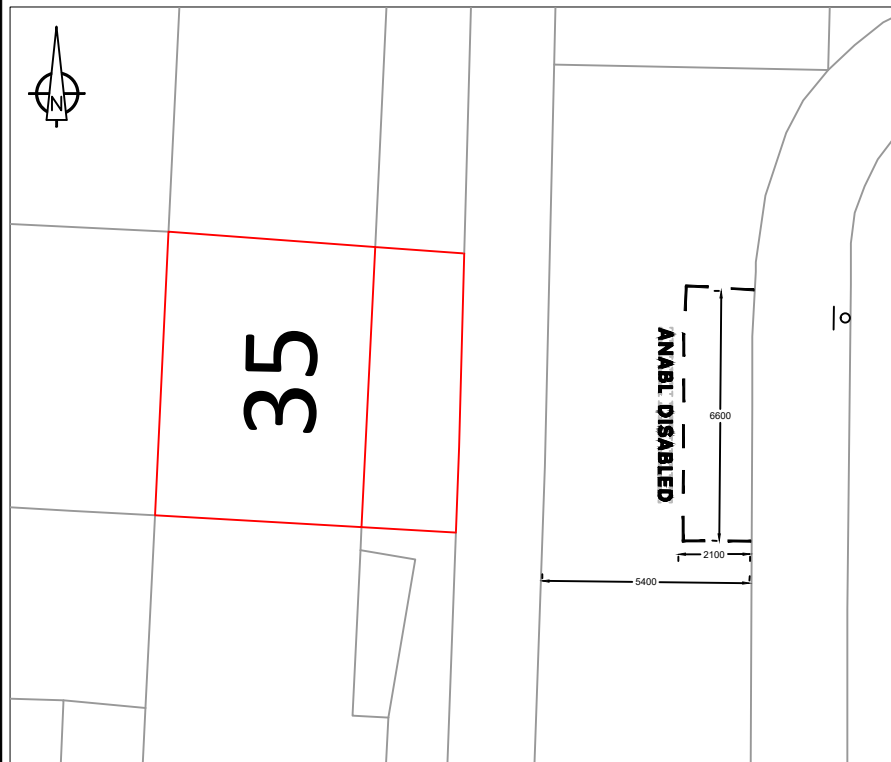

SCALE 1:200

NOTES

1. ALL DIMENSIONS ARE GIVEN IN MILLIMETRES (mm)
2. APPLY DISABLED PERSON'S PARKING PLACE (DPPP) AS PER DIAGRAM NO. 1028.3 OF THE TRAFFIC SIGNS REGULATIONS AND GENERAL DIRECTIONS (TSRGD) 2016, TO BE APPLIED: LOCATION

(AS SHOWN)
3. ATTACH BILINGUAL DPPP SIGN, AS PER SCHEDULE 6, PART 2 ITEMS 1 & 7 OF THE TSRGD TO NEW 76MM POST (AS SHOWN) WHICH MUST INCLUDE THE EXPRESSION 'DISABLED BADGE HOLDERS ONLY'. MOUNTING HEIGHT OF 2100MM

 PROPOSED POST & PLATE LOCATION

**TORFAEN
COUNTY
BOROUGH**



**BWRDEISTREF
SIROL
TORFAEN**

Drawing Title

**35 PORTHMAWR ROAD, CWMBRAN
PROPOSED DISABLED PERSON'S PARKING PLACE**

NEIGHBORHOODS AND ENVIRONMENT

**Director
Mark Thomas**

Drawn
DRM

Date
01/10/2025

Checked
GN


Date
23/10/2025

Scale
**AS
SHOWN**

Reproduced from Ordnance Survey with permission of the Controller of Her Majesty's Stationary Office to Crown copyright.
Unauthorized reproduction infringes Crown Copyright and may lead to proceedings for civil and criminal proceedings.
LICENCE No LA 100020789. 2005
Ailgwybodaeth a Ffasiad / Ordnance Survey gylfa charitied Rheolwr Llyfrfa El Meistrdyd ©
Yr Eidd y Gwlad
Ailgwybodaeth heb awdurdod yn torri Hawlfraed y Gwlad a gall arwain at enghreifftiau neu adnoddau o'r
RHP Y TRAWYDDOED LA 100020789. 2005

Drawing No.
2702

Rev.
O

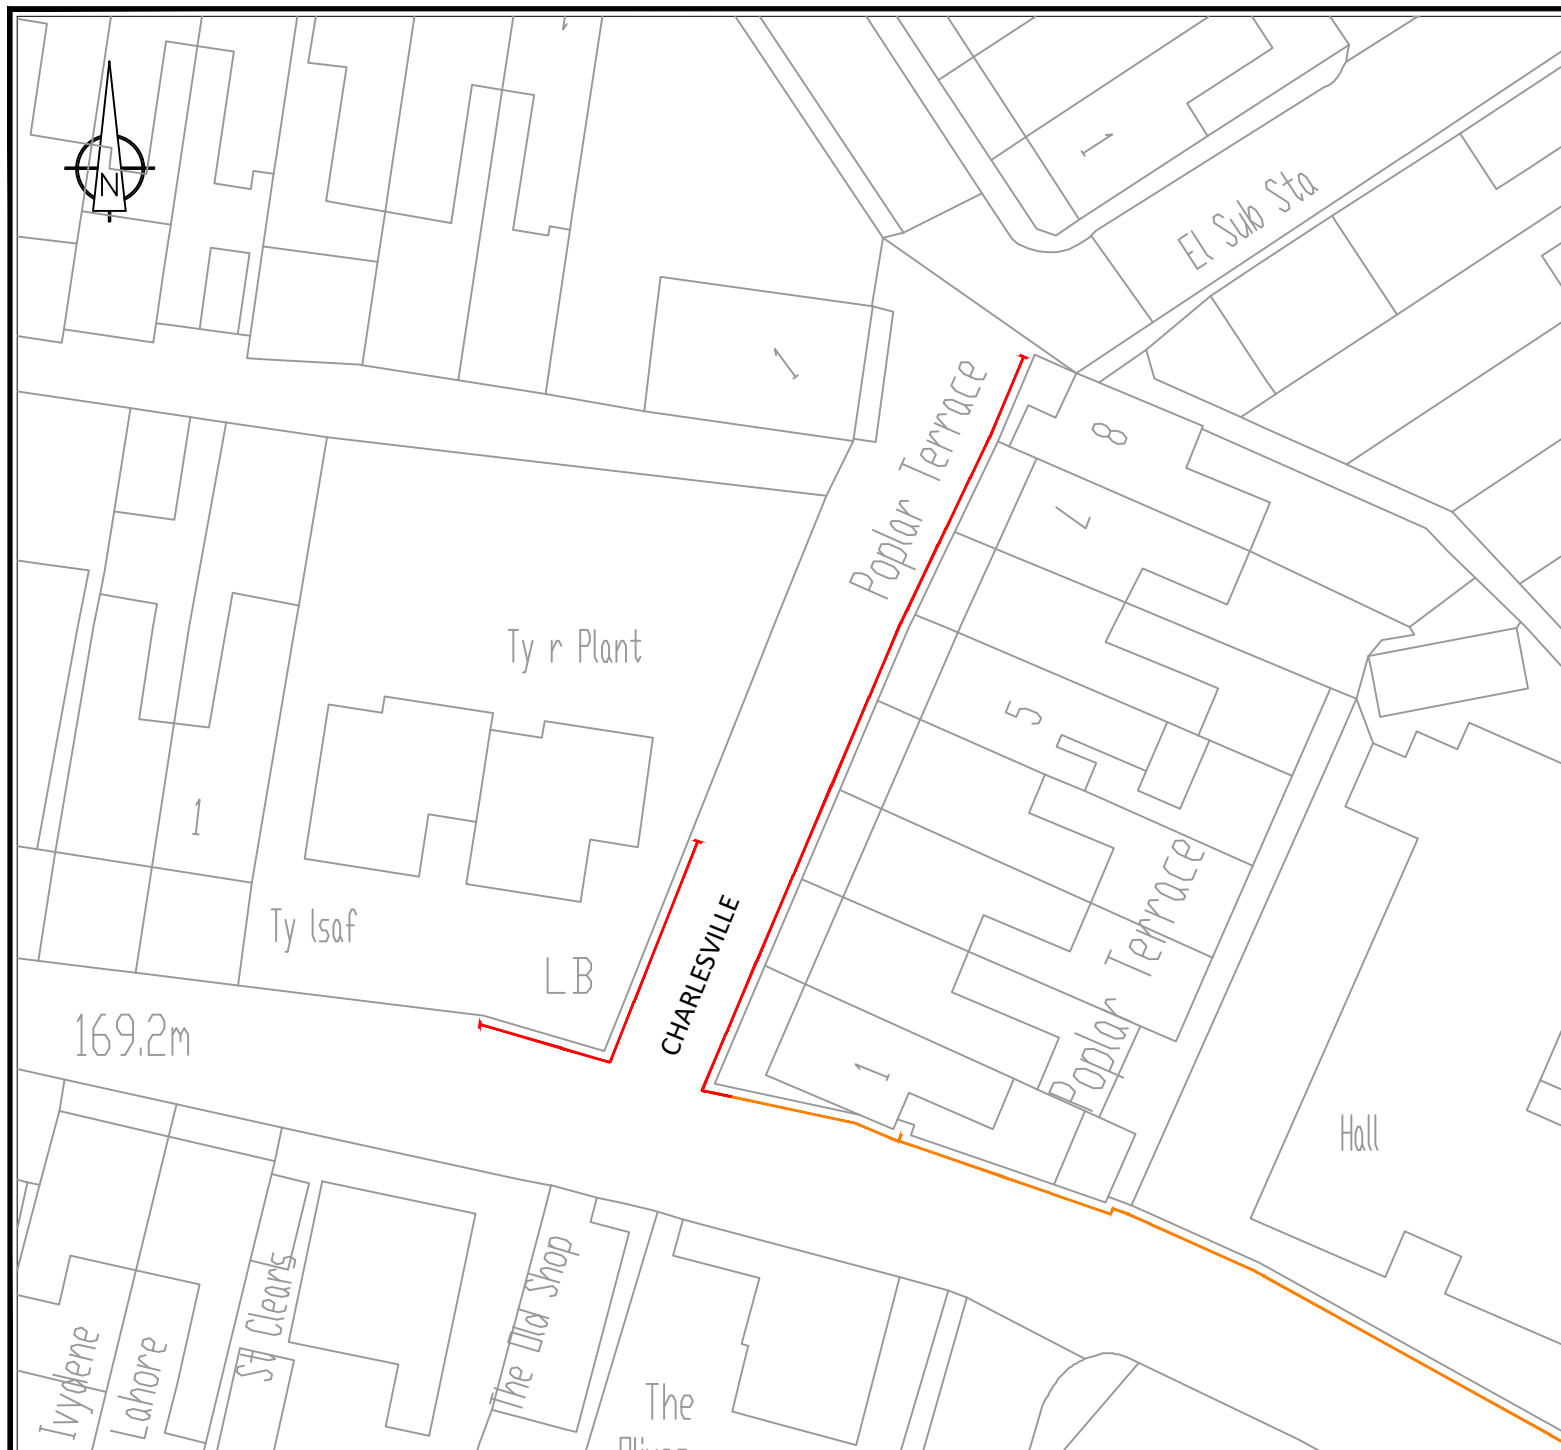

NOTES:

- EXISTING RESTRICTION TO REMAIN IN SITU.
- PROPOSED NEW RESTRICTION 'NO WAITING MON 7AM - 3PM.'

Reproduced from Ordnance Survey with permission of the Controller of Her Majesty's Stationery Office © Crown copyright. Unauthorised reproduction infringes Crown Copyright and may lead to prosecution/civil proceedings. LICENCE No LA 100020789. 2005

Atgynhychyd o Fapla'r Ordnance Survey gyda charlatad Rheolwr Llyfrfa El Newrhydyl © Haffraint y Goron. Y Mae Atgynhychu heb awdurdod yn torri Haffraint y Goron a gall arwain at erlyniad neu achosion siŵl. RHIF Y TRWYDDDED LA 100020789. 2005

**TORFAEN
COUNTY
BOROUGH**



**BWRDEISTREF
SIROL
TORFAEN**

**ECONOMY AND ENVIRONMENT
ECONOMI A'R AMGYLCHEDD**

*Director/ Cyfarwyddwr
Mark Thomas*

Drawing Title

Charlesville, Pontnewynydd, Pontypool

Drawn	Date	Checked	Date	Scale
DRM	30/09/2025	GN	30/09/2025	NTS


THIS DRAWING MUST NOT BE SCALED. THE CONTRACTOR SHOULD CHECK DIMENSIONS BEFORE COMMENCING WORK AND REPORT ANY ERRORS OR OMISSIONS TO THE ENGINEER.			Drawing No. 2698	Rev. 0
--	--	--	----------------------------	------------------



SCALE 1:1000



Example Sign

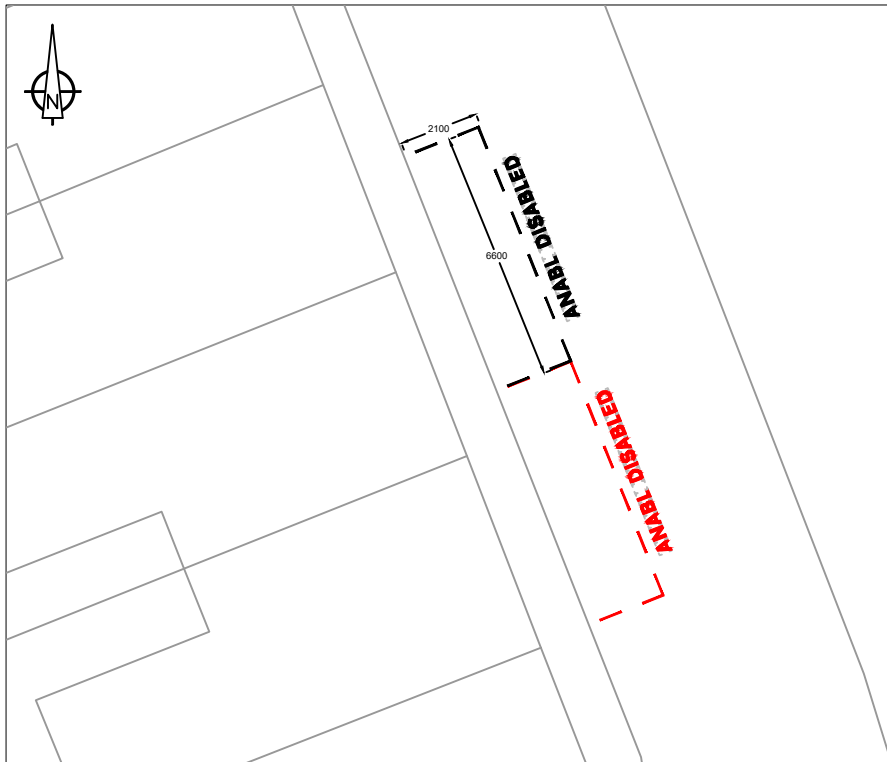

SCALE 1:200

NOTES

1. ALL DIMENSIONS ARE GIVEN IN MILLIMETRES (mm)
2. APPLY DISABLED PERSON'S PARKING PLACE (DPPP) AS PER DIAGRAM NO. 1028.3 OF THE TRAFFIC SIGNS REGULATIONS AND GENERAL DIRECTIONS (TSRGD) 2016, TO BE APPLIED: LOCATION

(AS SHOWN)
3. ATTACH BILINGUAL DPPP SIGN, AS PER SCHEDULE 6, PART 2 ITEMS 1 & 7 OF THE TSRGD TO NEW 76MM POST (AS SHOWN) WHICH MUST INCLUDE THE EXPRESSION 'DISABLED BADGE HOLDERS ONLY'. MOUNTING HEIGHT OF 2100MM

 PROPOSED POST & PLATE LOCATION

**TORFAEN
COUNTY
BOROUGH**



**BWRDEISTREF
SIROL
TORFAEN**

NEIGHBORHOODS AND ENVIRONMENT

**Director
Mark Thomas**

Drawing Title

**3 BUSHY PARK, WAINFELIN, PONTYPOOL
PROPOSED DISABLED PERSON'S PARKING PLACE**

Drawn

DRM

Date

02/10/2025

Checked

GN

Date

23/10/2025

Scale

**AS
SHOWN**


Drawing No.

2704

Rev.

0

Reproduced from Ordnance Survey with permission of the Controller of Her Majesty's Stationary Office to Crown copyright.
Unauthorised reproduction infringes Crown Copyright and may lead to proceedings for civil and criminal proceedings.
LICENCE No LA 100020789. 2005
Ailgynchwyd a Ffapau/ Ordnance Survey gyda chartered Rheolwr Llyfrfa El Meistrdyd ©
Hawlfraed y Crown.
Y Mae
Ailgynchwyd heb awdurdod yn torri Hawlfraed y Crown a gall arwain at enghreifftiau neu adroddion o'r
RHP Y TRAWYDDOED LA 100020789. 2005

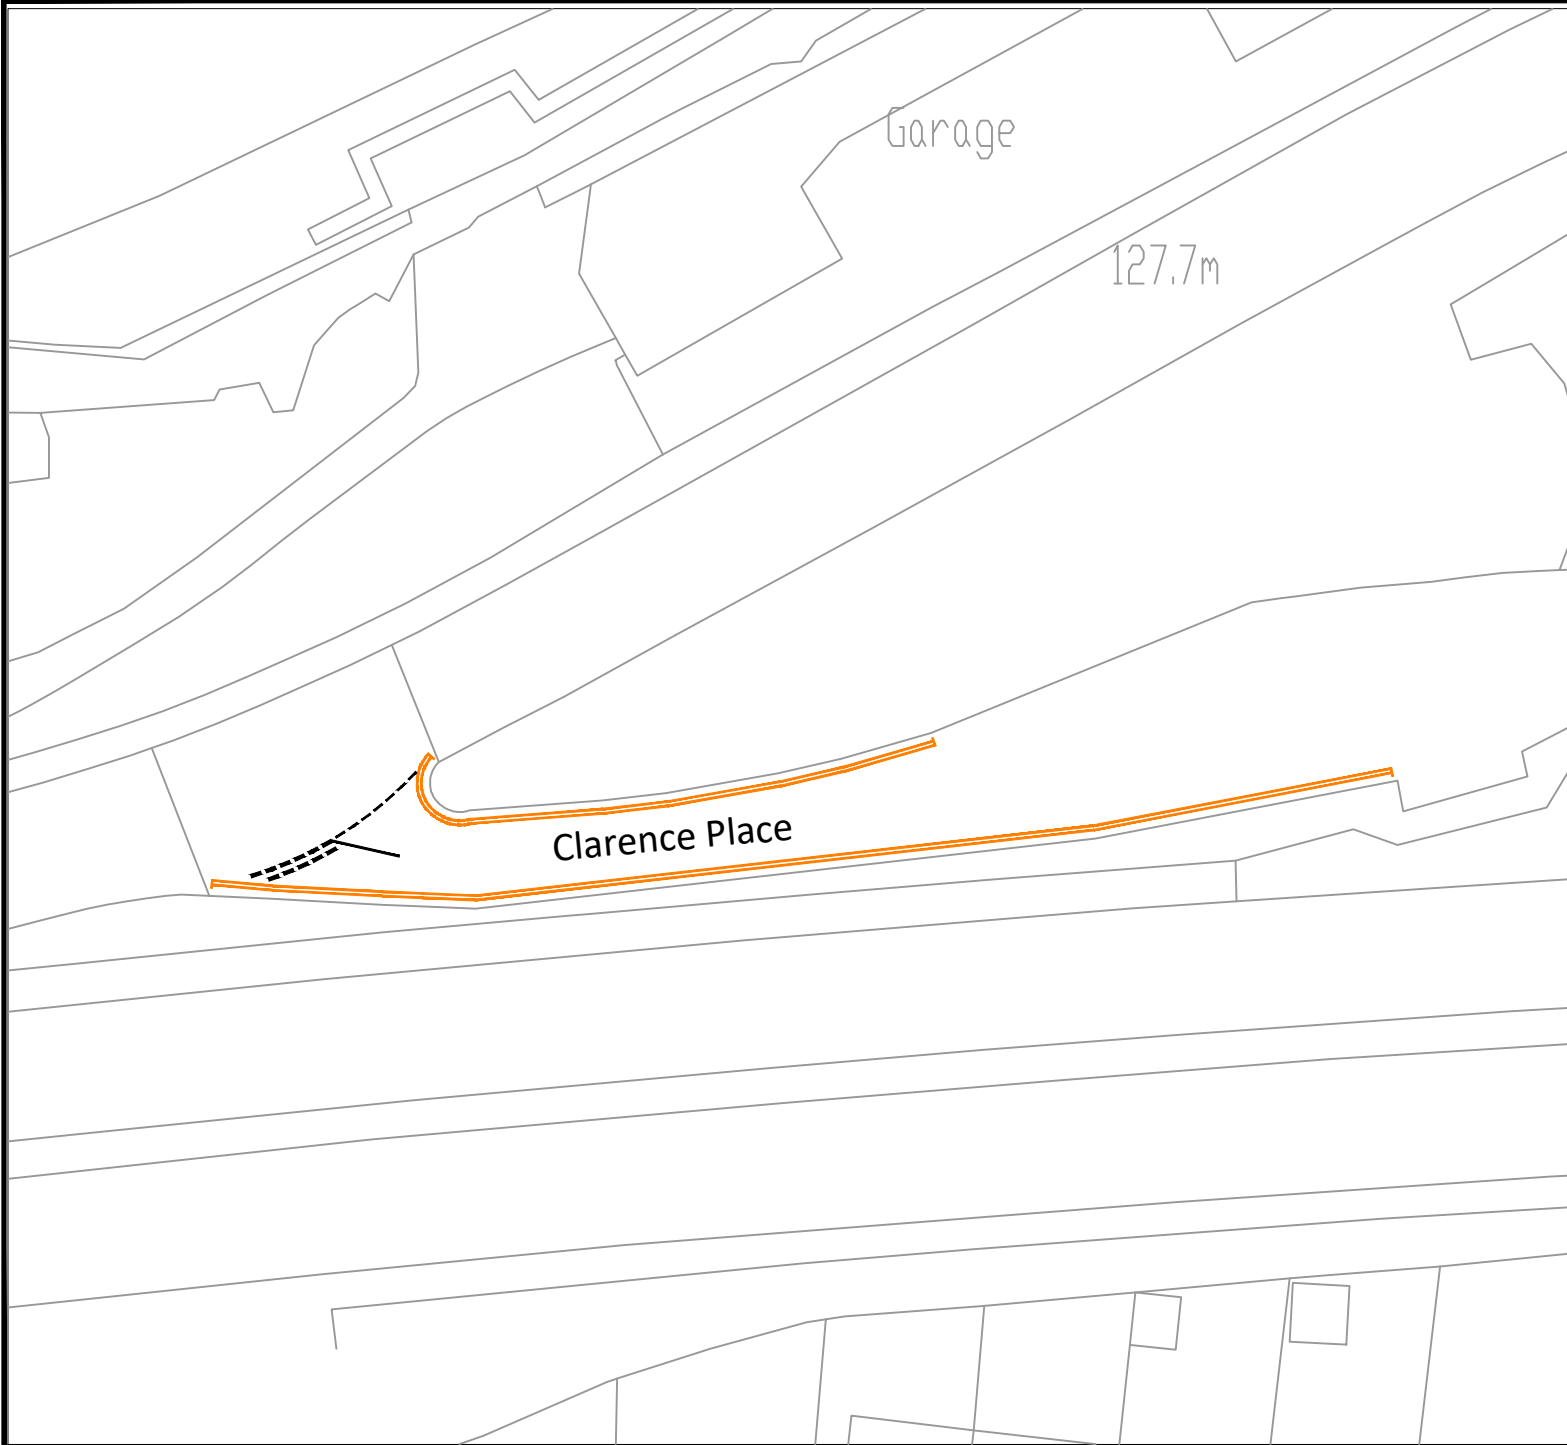

NOTES:

PROPOSED NEW 'NO WAITING AT ANY TIME' RESTRICTIONS

Reproduced from Ordnance Survey with permission of the Controller of Her Majesty's Stationery Office © Crown copyright. Unauthorised reproduction infringes Crown Copyright and may lead to prosecution/civil proceedings. LICENCE No LA 100020789. 2005

Atgynhychyd o Fapla'r Ordnance Survey gyda chaniatod Rheolwr Llyfrfa El Mawrhydyl © Hafsfraint y Goron. Y Mae Atgynhychydu heb awdurdod yn torri Hafsfraint y Goron a gall arwain at erlyniad neu achosion siŋil. RHIF Y TRVYDDDED LA 100020789. 2005

TORFAEN
COUNTY
BOROUGH



BWRDEISTREF
SIROL
TORFAEN


ECONOMY AND ENVIRONMENT
ECONOMI A'R AMGYLCHEDD

Interim Director/ Cyfarwyddwr Dros Dro
Mark Thomas

Drawing Title

Clarence Place, Pontypool

Drawn	Date	Checked	Date	Scale
DRM	02/09/2025	GN	02/09/2025	NTS
THIS drawing MUST NOT be scaled. The contractor should check dimensions before commencing work and report any errors or omissions to the Engineer.				Drawing No. 2692
				Rev. 0

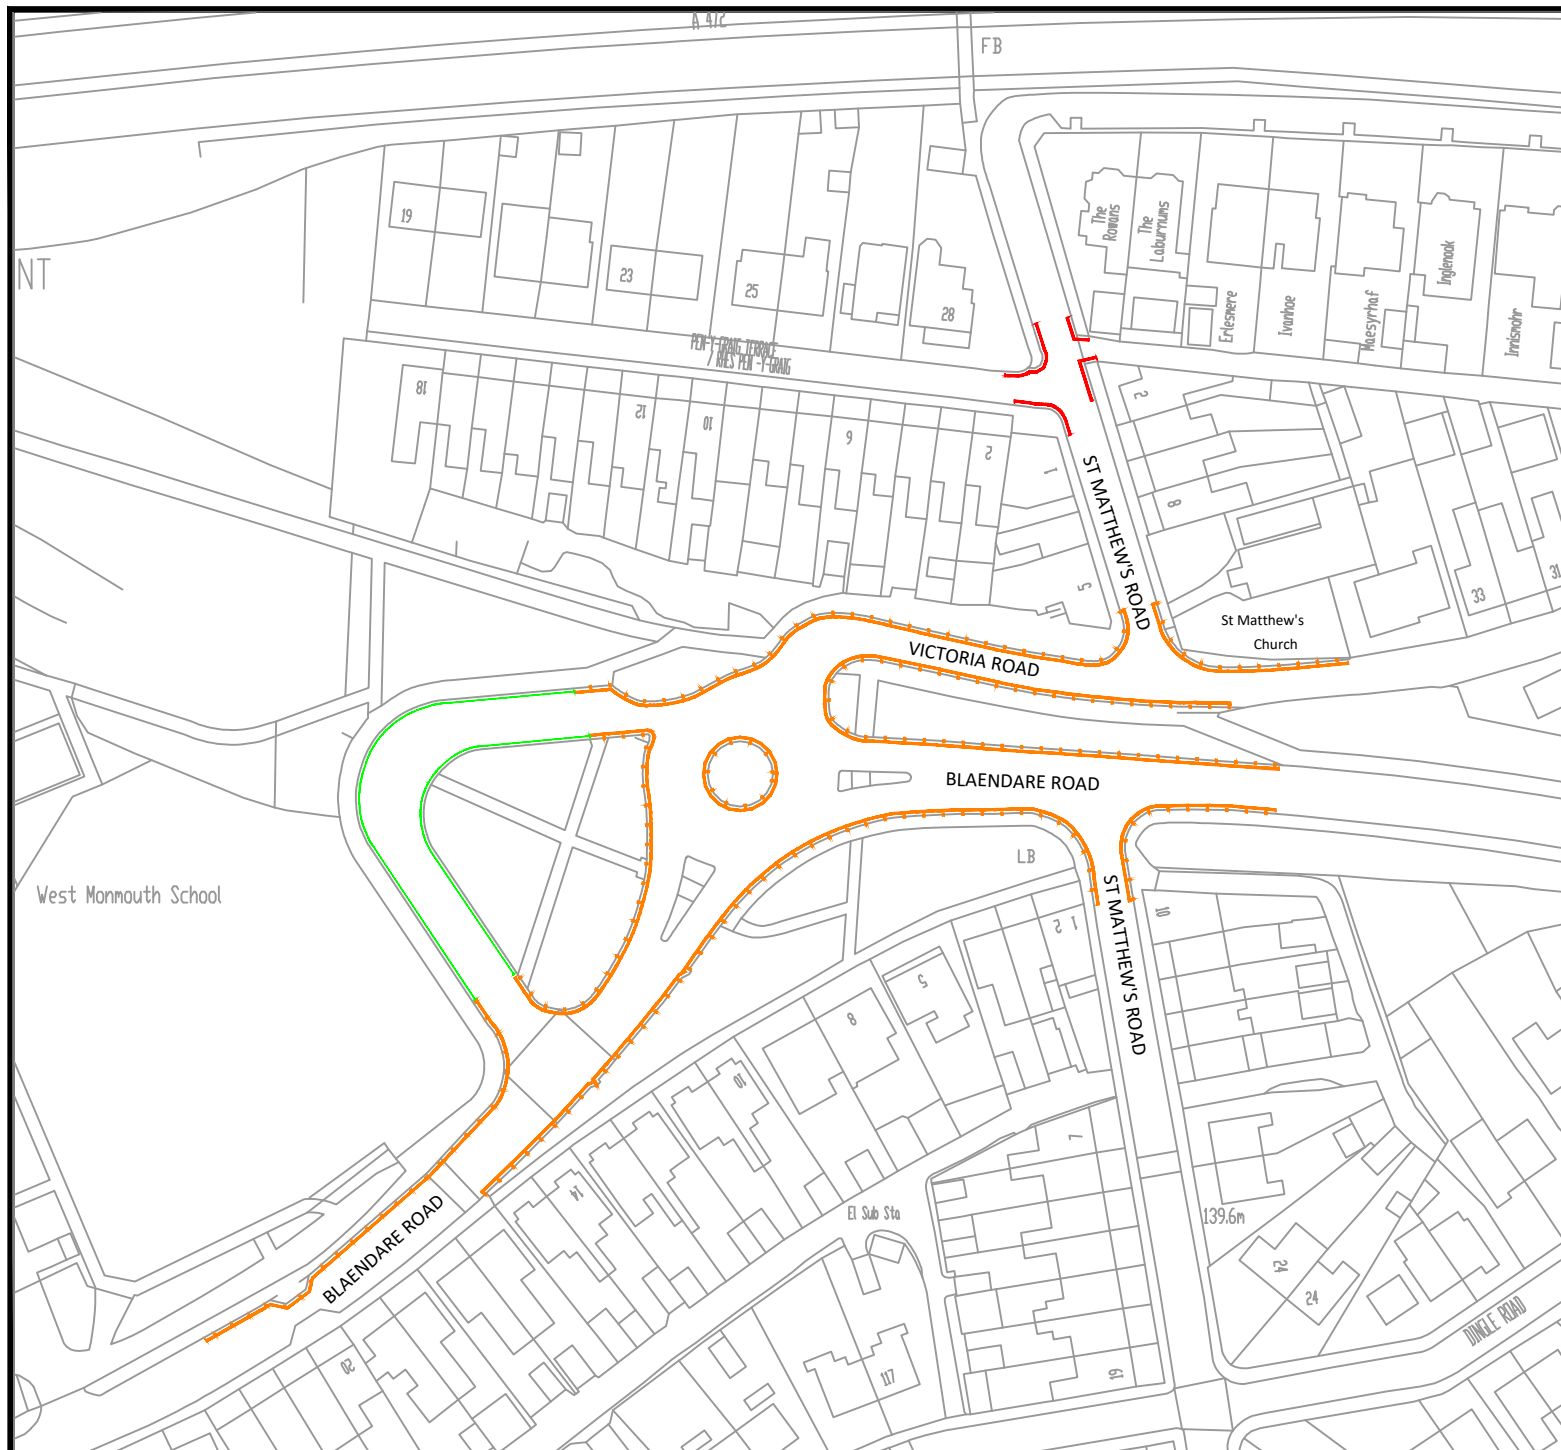

NOTES:

PROPOSAL TO CHANGE EXISTING
NO WAITING AT ANY TIME
RESTRICTIONS TO NO LOADING AT
ANY TIME RESTRICTIONS

PROPOSED NEW 'NO WAITING AT
ANY TIME' RESTRICTIONS

PROPOSAL TO REMOVE EXISTING
BUS BAY RESTRICTIONS TO ALLOW
FOR PARENTS TO USE THE BAY
FOR PICK UP AND DROP OFF

Reproduced from Ordnance Survey with permission of the
Controller of Her Majesty's Stationery Office ©
Crown copyright.
Unauthorized reproduction infringes Crown Copyright and may
lead to prosecution/civil proceedings.
LICENCE No LA 100020789, 2005

Atgynhychyd o Fapiau'r Ordnance Survey gyda chariatad
Rheolwr Llyfrfa El Mawrhydl ©
Hawlfraint y Goron.
Y Mae
Atgynhychu heb awdurdod yn torri Hawlfraint y Goron a gall
arwain at erlynlad neu achosion sifil.
RHIF Y TRUYDDIED LA 100020789, 2005

**TORFAEN
COUNTY
BOROUGH**



**BWRDEISTREF
SIROL
TORFAEN**


**ECONOMY AND ENVIRONMENT
ECONOMI A'R AMGYLCHEDD**

*Interim Director/ Cyfarwyddwr Dros Dro
Mark Thomas*

Drawing Title

**Blaendare Road / Victoria Road,
Pontypool**

Drawn	Date	Checked	Date	Scale
DRM	02/09/2025	GN	29/09/2025	NTS
THIS drawing MUST NOT be scaled. The contractor should check dimensions before commencing work and report any errors or omissions to the Engineer.				Rev.
Drawing No. 2691				0

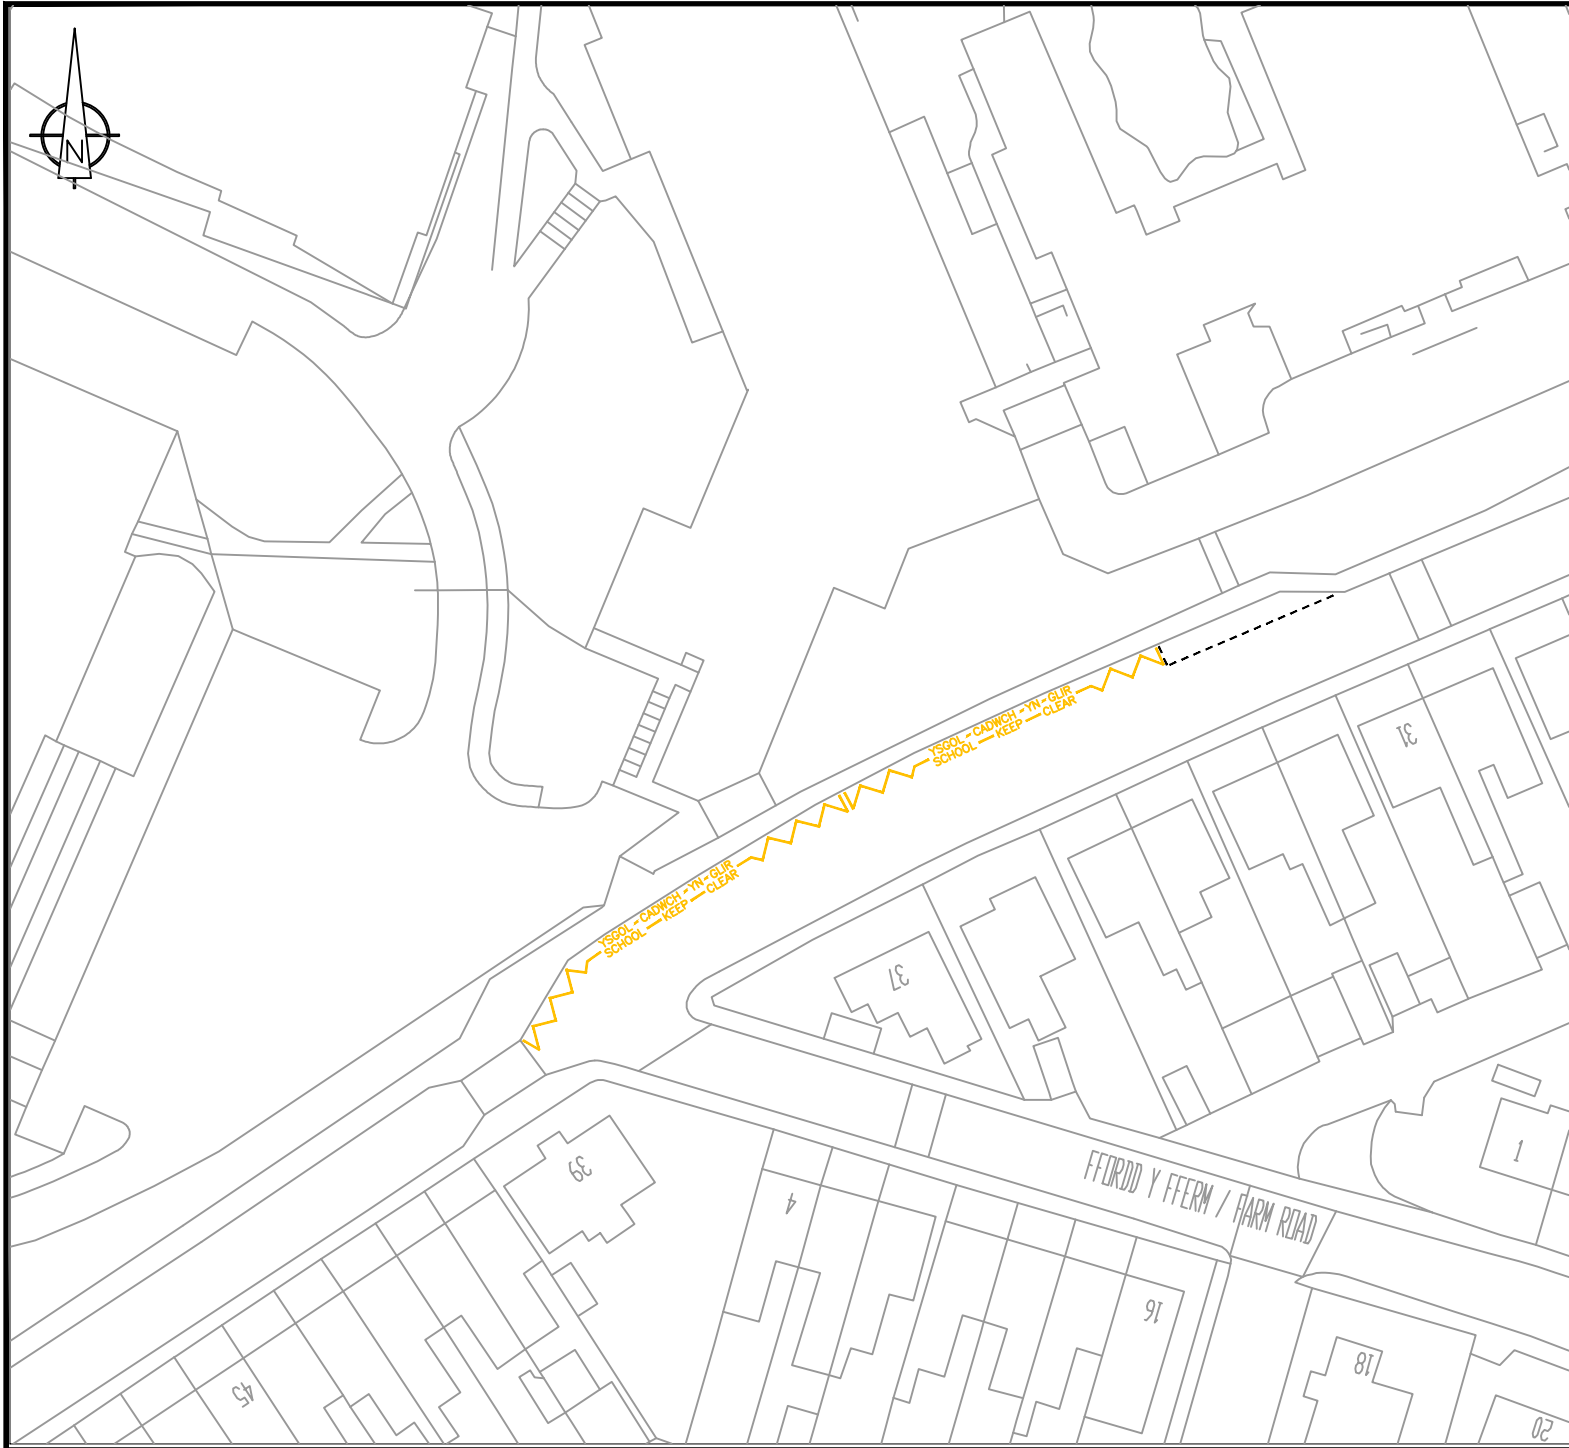

NOTES:

AMEND EXISTING SCHOOL KEEP CLEAR MARKINGS TO BECOME A 24 / 7 RESTRICTION

Reproduced from Ordnance Survey with permission of the Controller of Her Majesty's Stationery Office © Crown copyright.
Unauthorised reproduction infringes Crown Copyright and may lead to prosecution/civil proceedings.
LICENCE No LA 100020789. 2005

Atgynhychyd o Faplu'r Ordnance Survey gyda charlataid Rheolwr Llyfrfa El Maerhydi © Haftraint y Goron.
Y Mae Atgynhychu heb awdurdod yn torri Haftraint y Goron a gall arwain at erlyniad neu achosion siŋil.
RHIF Y TRVYDDED LA 100020789. 2005

**TORFAEN
COUNTY
BOROUGH**



**BWRDEISTREF
SIROL
TORFAEN**


**ECONOMY AND ENVIRONMENT
ECONOMI A'R AMGYLCHEDD**

**Director/ Cyfarwyddwr Dros Dro
Mark Thomas**

Drawing Title

Blaendare Road, School Keep Clear Markings

Drawn	Date	Checked	Date	Scale
DRM	18/11/2025	GN	18/11/2025	NTS
THIS drawing MUST NOT be scaled. The contractor should check dimensions before commencing work and report any errors or omissions to the Engineer.				Rev.
Drawing No. 2714				0

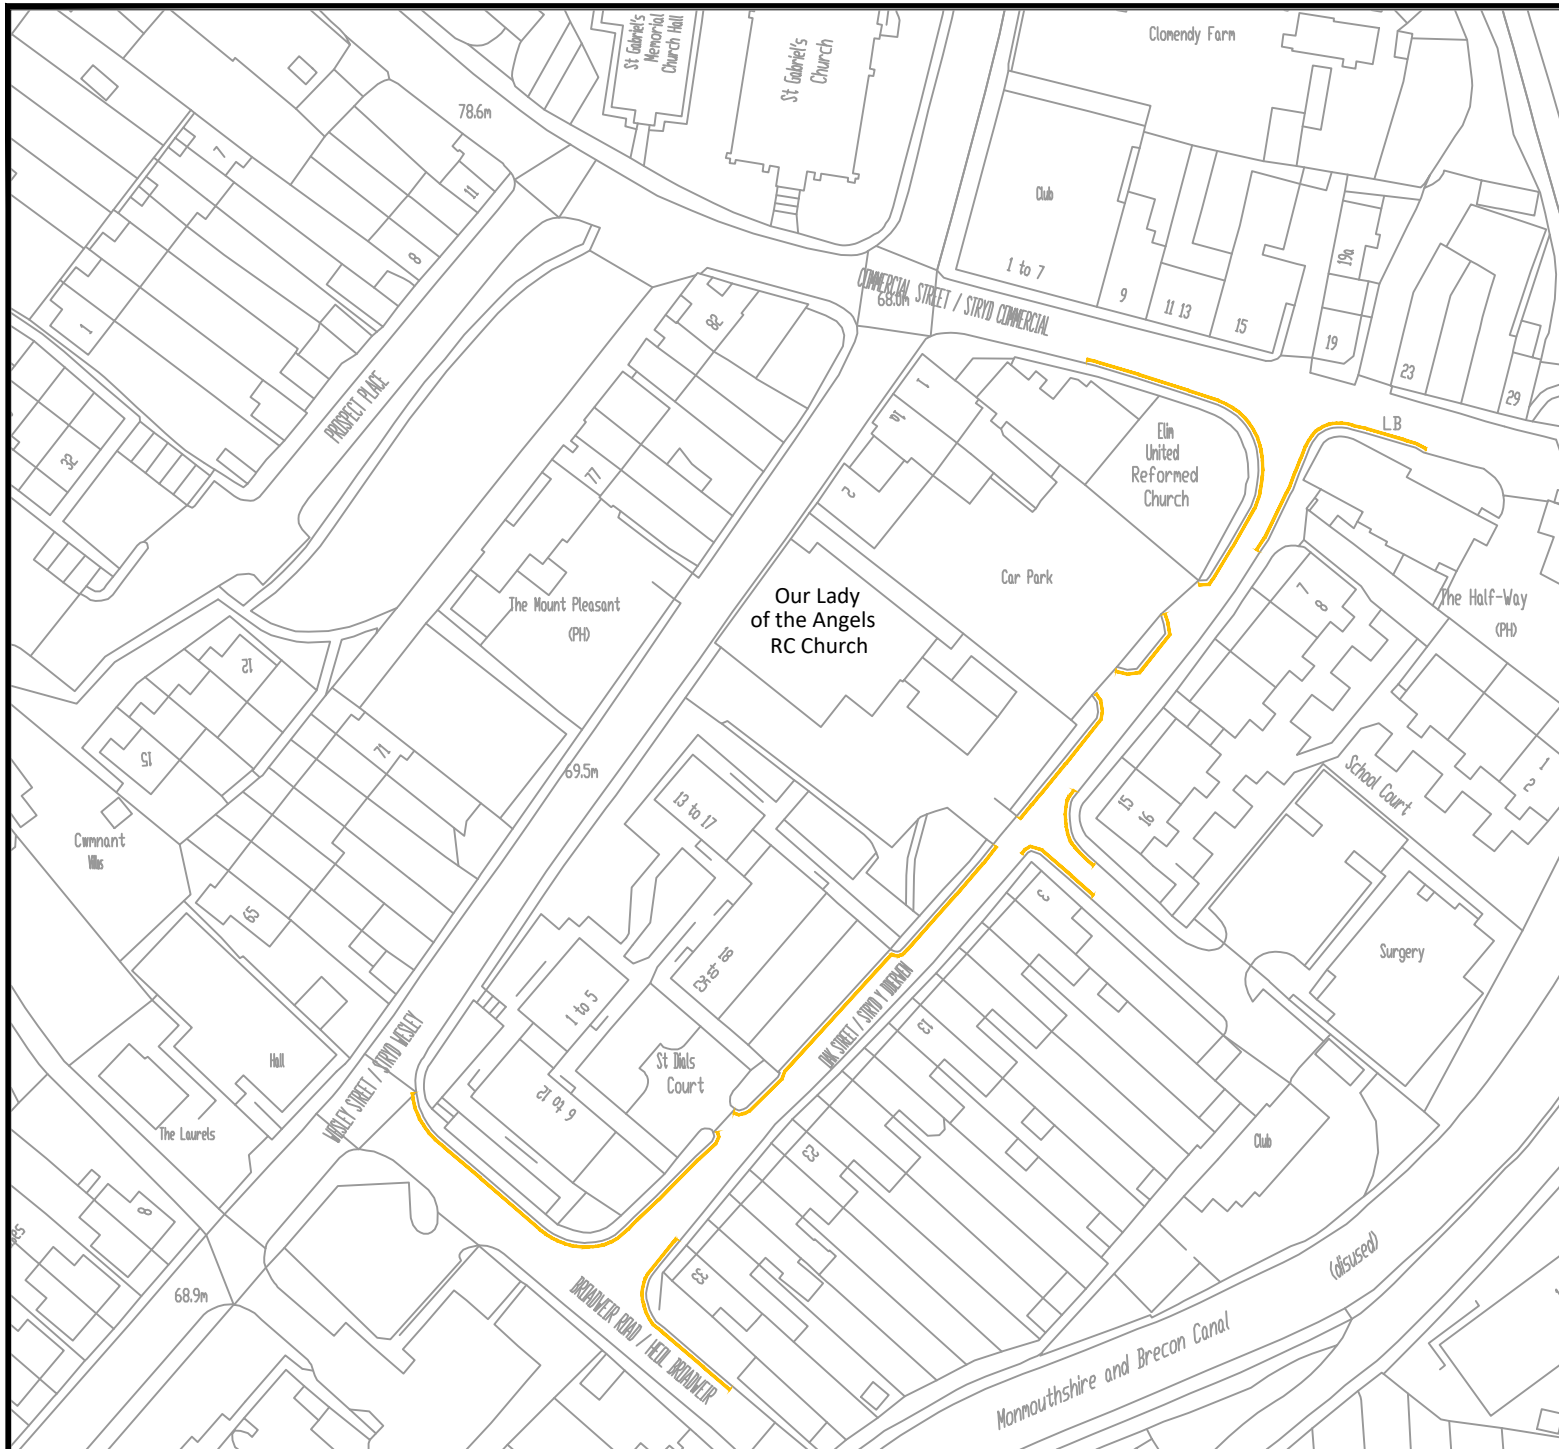

NOTES:



PROPOSED NEW 'NO
WAITING AT ANY TIME'
RESTRICTIONS

Reproduced from Ordnance Survey with permission of the
Controller of Her Majesty's Stationery Office ©
Crown copyright.
Unauthorised reproduction infringes Crown Copyright and may
lead to prosecution/civil proceedings.
LICENCE No LA 100020789. 2005

Atgynhychyd o Fapla'r Ordnance Survey gyda charlact
Rheolwr Llyfrfa El Mawrhydl ©
Hafsfraint y Goron.
Y Mae
Atgynhychu heb awdurdod yn torri Hafsfraint y Goron a gall
arwain at erlyriad neu achosion aflil.
RHP Y TRVYDIED LA 100020789. 2005

**TORFAEN
COUNTY
BOROUGH**



**BWRDEISTREF
SIROL
TORFAEN**

**ECONOMY AND ENVIRONMENT
ECONOMI A'R AMGYLCHEDD**

*Director/ Cyfarwyddwr
Mark Thomas*


Drawing Title

Oak Street, Old Cwmbran, Cwmbran

Drawn	Date	Checked	Date	Scale
DRM	09/05/2025	GN	29/09/2025	NTS

THIS DRAWING MUST NOT BE SCALED. THE
CONTRACTOR
should check dimensions before commencing
work and report any errors or omissions
to the Engineer.

Drawing No.	Rev.
2672	0

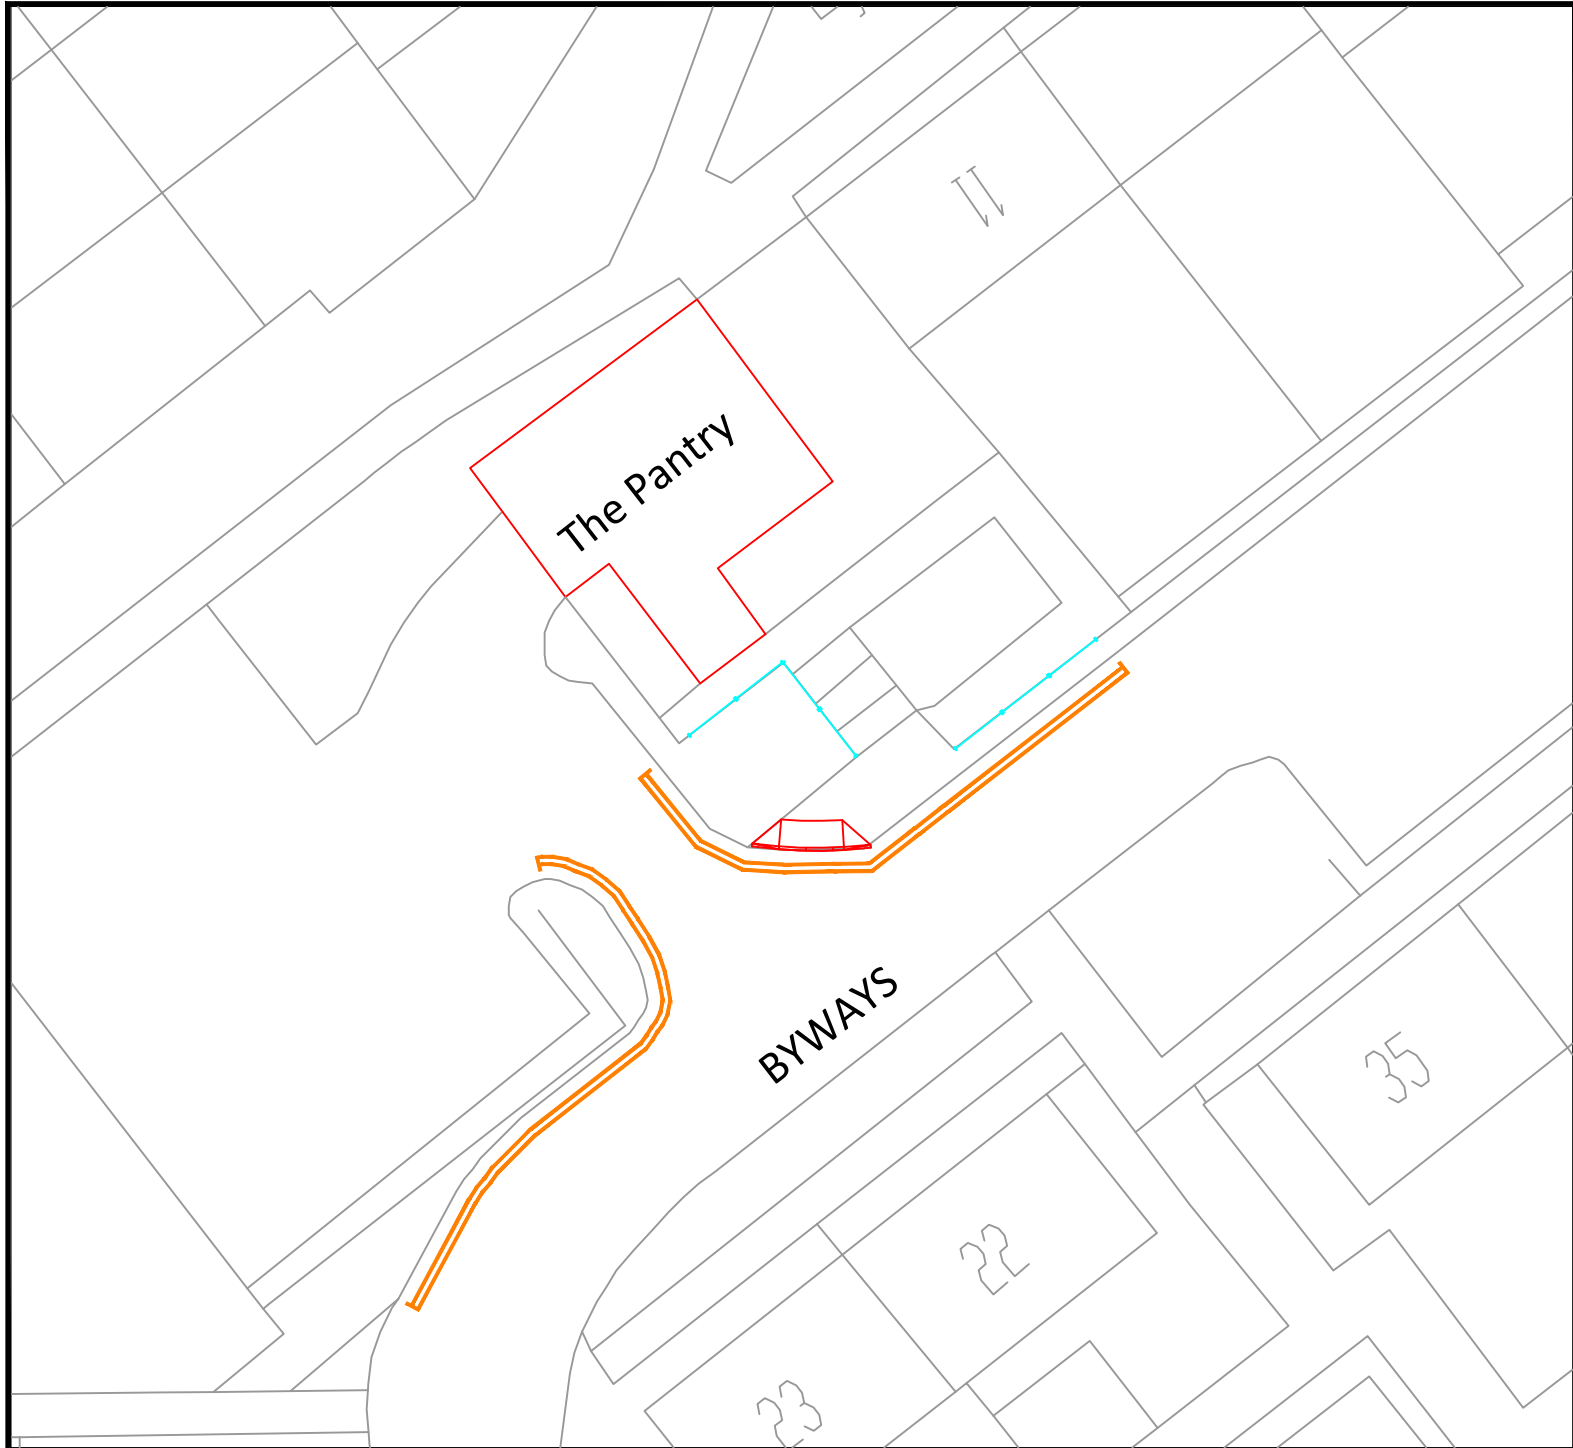

NOTES:

-  PROPOSED NEW 'NO WAITING AT ANY TIME RESTRICTIONS
-  PEDESTRIAN ACCESSED DROPPED KERB
-  PEDESTRIAN HANDRAILS

Reproduced from Ordnance Survey with permission of the Controller of Her Majesty's Stationery Office © Crown copyright. Unauthorised reproduction infringes Crown Copyright and may lead to prosecution/civil proceedings. LICENCE No LA 100020789, 2005

Atgynhychyd o Fapla'r Ordnance Survey gyda chaniatod Rheolwr Llyfrfa El Hwariyd © Haffraint y Goron. Y Mae Atgynhychu heb asiantdod yn torri Haffraint y Goron a gall arwain at erlyniad neu achosion siŋil. RHIF Y TRWYDDED LA 100020789, 2005

**TORFAEN
COUNTY
BOROUGH**



**BWRDEISTREF
SIROL
TORFAEN**


**NEIGHBOURHOODS AND ENVIRONMENT
CYMDOGAETHAU A'R AMGYLCHEDD**

*Director/ Cyfarwyddwr
Mark Thomas*

Drawing Title

The Pantry, Lyncroft, Greenmadow

Drawn	Date	Checked	Date	Scale
DRM	03/09/2025	GN	03/09/2025	NTS
THIS drawing MUST NOT be scaled. The contractor should check dimensions before commencing work and report any errors or omissions to the Engineer.				Rev.
Drawing No. 2693				0

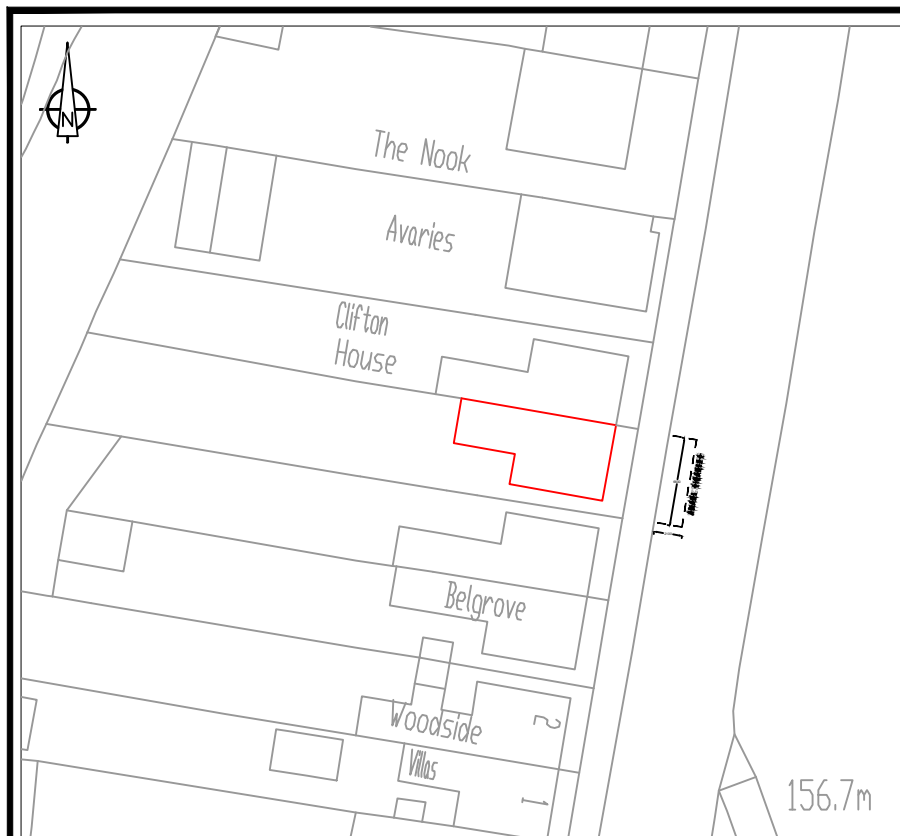

SCALE 1:1000



Example Sign



SCALE 1:200

NOTES

1. ALL DIMENSIONS ARE GIVEN IN MILLIMETRES (mm)
2. APPLY DISABLED PERSON'S PARKING PLACE (DPPP) AS PER DIAGRAM NO. 1028.3 OF THE TRAFFIC SIGNS REGULATIONS AND GENERAL DIRECTIONS (TSRGD) 2016, TO BE APPLIED: LOCATION

(AS SHOWN)
3. ATTACH BILINGUAL DPPP SIGN, AS PER SCHEDULE 6, PART 2 ITEMS 1 & 7 OF THE TSRGD TO NEW 76MM POST (AS SHOWN) WHICH MUST INCLUDE THE EXPRESSION 'DISABLED BADGE HOLDERS ONLY'. MOUNTING HEIGHT OF 2100MM



PROPOSED POST & PLATE LOCATION

**TORFAEN
COUNTY
BOROUGH**



**BWRDEISTREF
SIROL
TORFAEN**

NEIGHBORHOODS AND ENVIRONMENT

**Director
Mark Thomas**

Drawing Title

**MALVERN, LIMEKILN ROAD, PONTYPOOL
PROPOSED DISABLED PERSON'S PARKING PLACE**

Drawn

DRM

Date

07/10/2025

Checked

GN

Date

23/10/2025

Scale

AS
SHOWN


Drawing No.

2707

Rev.

0

Reproduced from Ordnance Survey with permission of the Controller of Her Majesty's Stationery Office © Crown copyright.
Unauthorised reproduction infringes Crown Copyright and may lead to proceedings for civil and criminal proceedings.
LICENCE No LA 100020789. 2005
Ailgynchwyd a Ffapau/ Ordnance Survey gyda chaniatod Rheolwr Llyfrfa El Meistrdyd ©
Hyspallat y Cymru.
Y Mae
Ailgynchwyd heb awdurdod yn torri Hyspallat y Cymru a gall arwain at enghreifftiau neu adnoddau.
RHP Y TRAWYDDOED LA 100020789. 2005

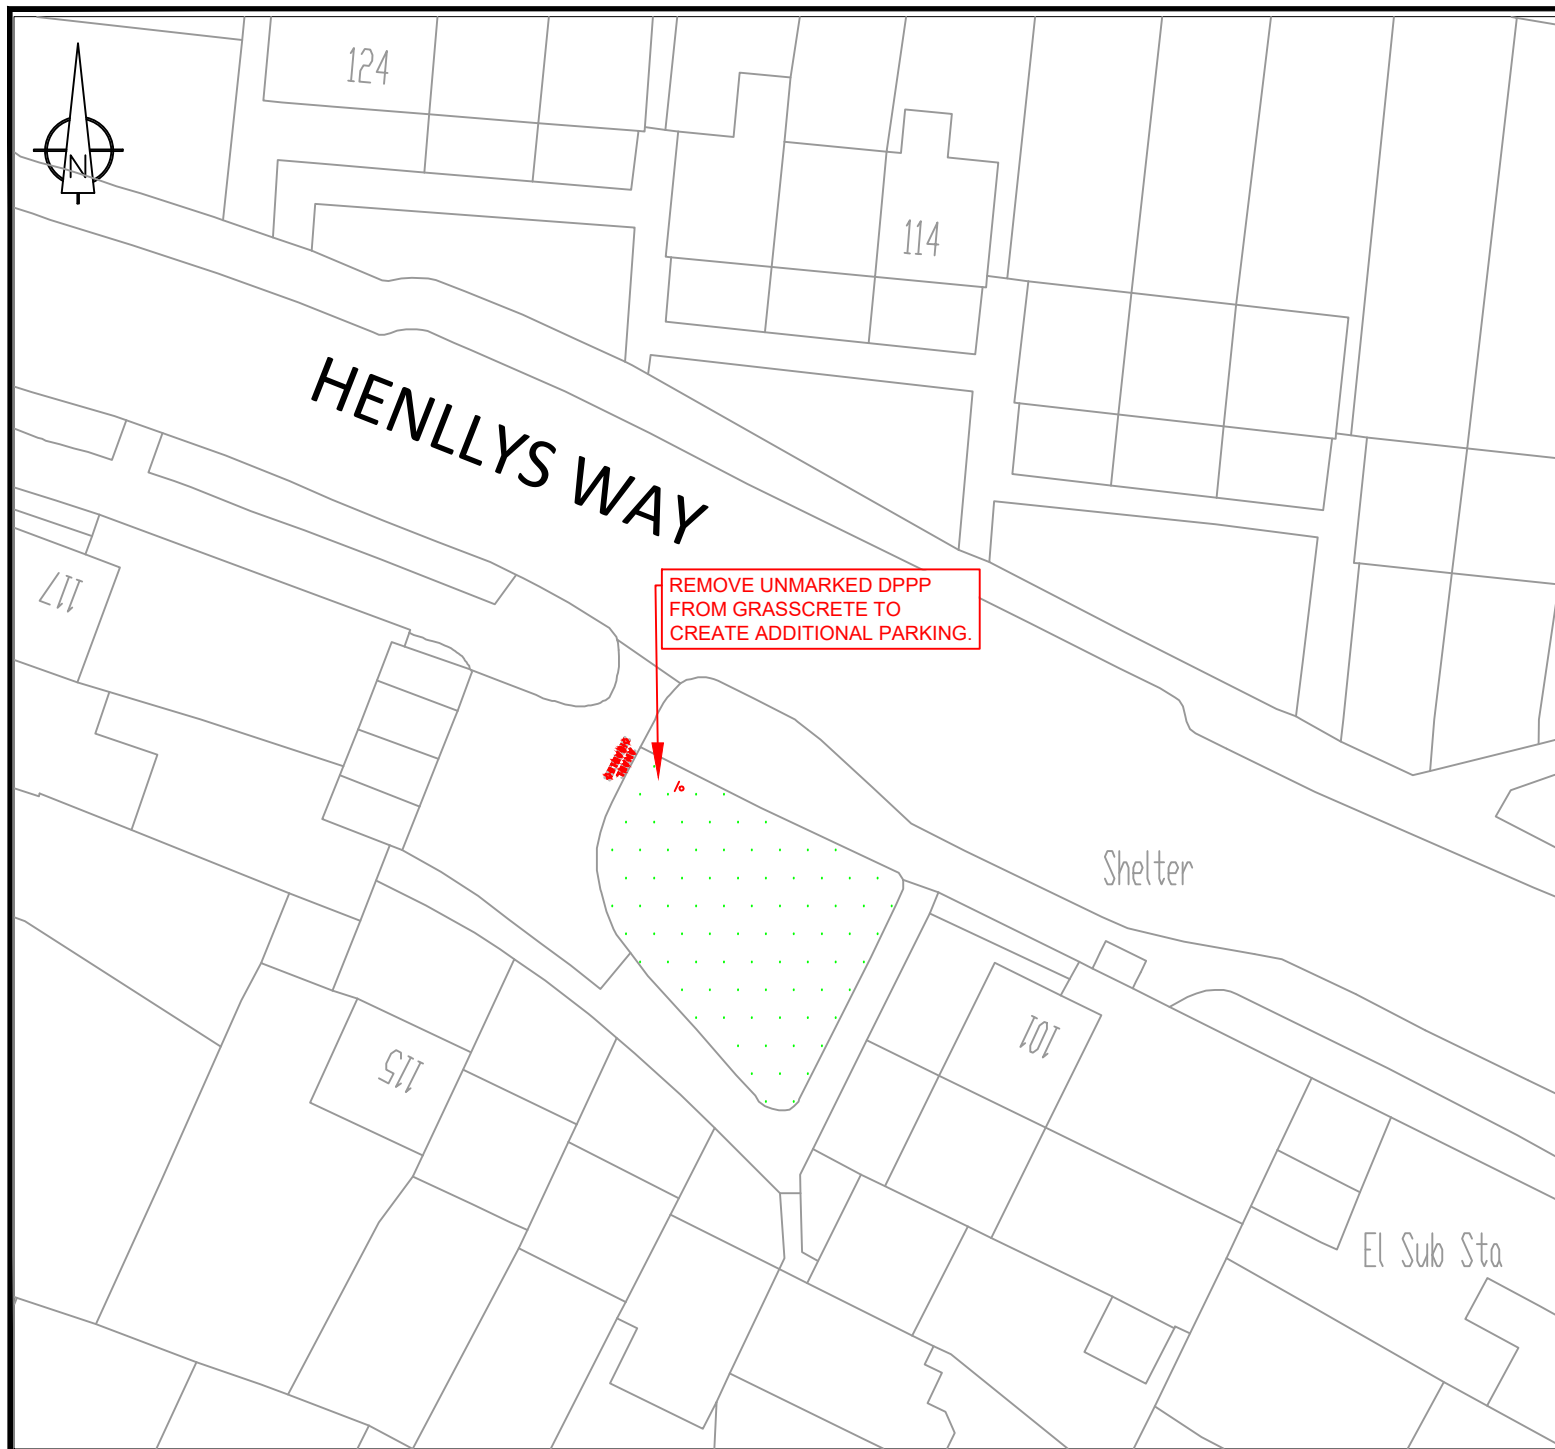

NOTES:

Reproduced from Ordnance Survey with permission of the
Controller of Her Majesty's Stationery Office ©
Crown copyright.
Unauthorised reproduction infringes Crown Copyright and may
lead to prosecution/civil proceedings.
LICENCE No LA 100020789. 2005

Atgynhychyd o Fapiau'r Ordnance Survey gyda charlotted
Rheolwr Llyfrfa El Hwylfodl ©
Hwylfodl y Goron.
Y Mae
Atgynhychu heb awdurdod yn torri Hwylfodl y Goron a gall
arwain at erlyniad neu achosion siŵl.
RHIF Y TRVYDDDED LA 100020789. 2005

**TORFAEN
COUNTY
BOROUGH**



**BWRDEISTREF
SIROL
TORFAEN**

**NEIGHBOURHOODS AND ENVIRONMENT
CYMDOGAETHAU A'R AMGYLCHEDD**

*Director/ Cyfarwyddwr
Mark Thomas*


Drawing Title

**Revocation of Disabled Persons
Parking Place, Henlllys Way, Cwmbran**

Drawn	Date	Checked	Date	Scale
DRM	23/10/2025	GN	23/10/2025	NTS

THIS drawing MUST NOT be scaled. The
contractor
should check dimensions before commencing
work and report any errors or omissions
to the Engineer.

Drawing No.	Rev.
2709	0

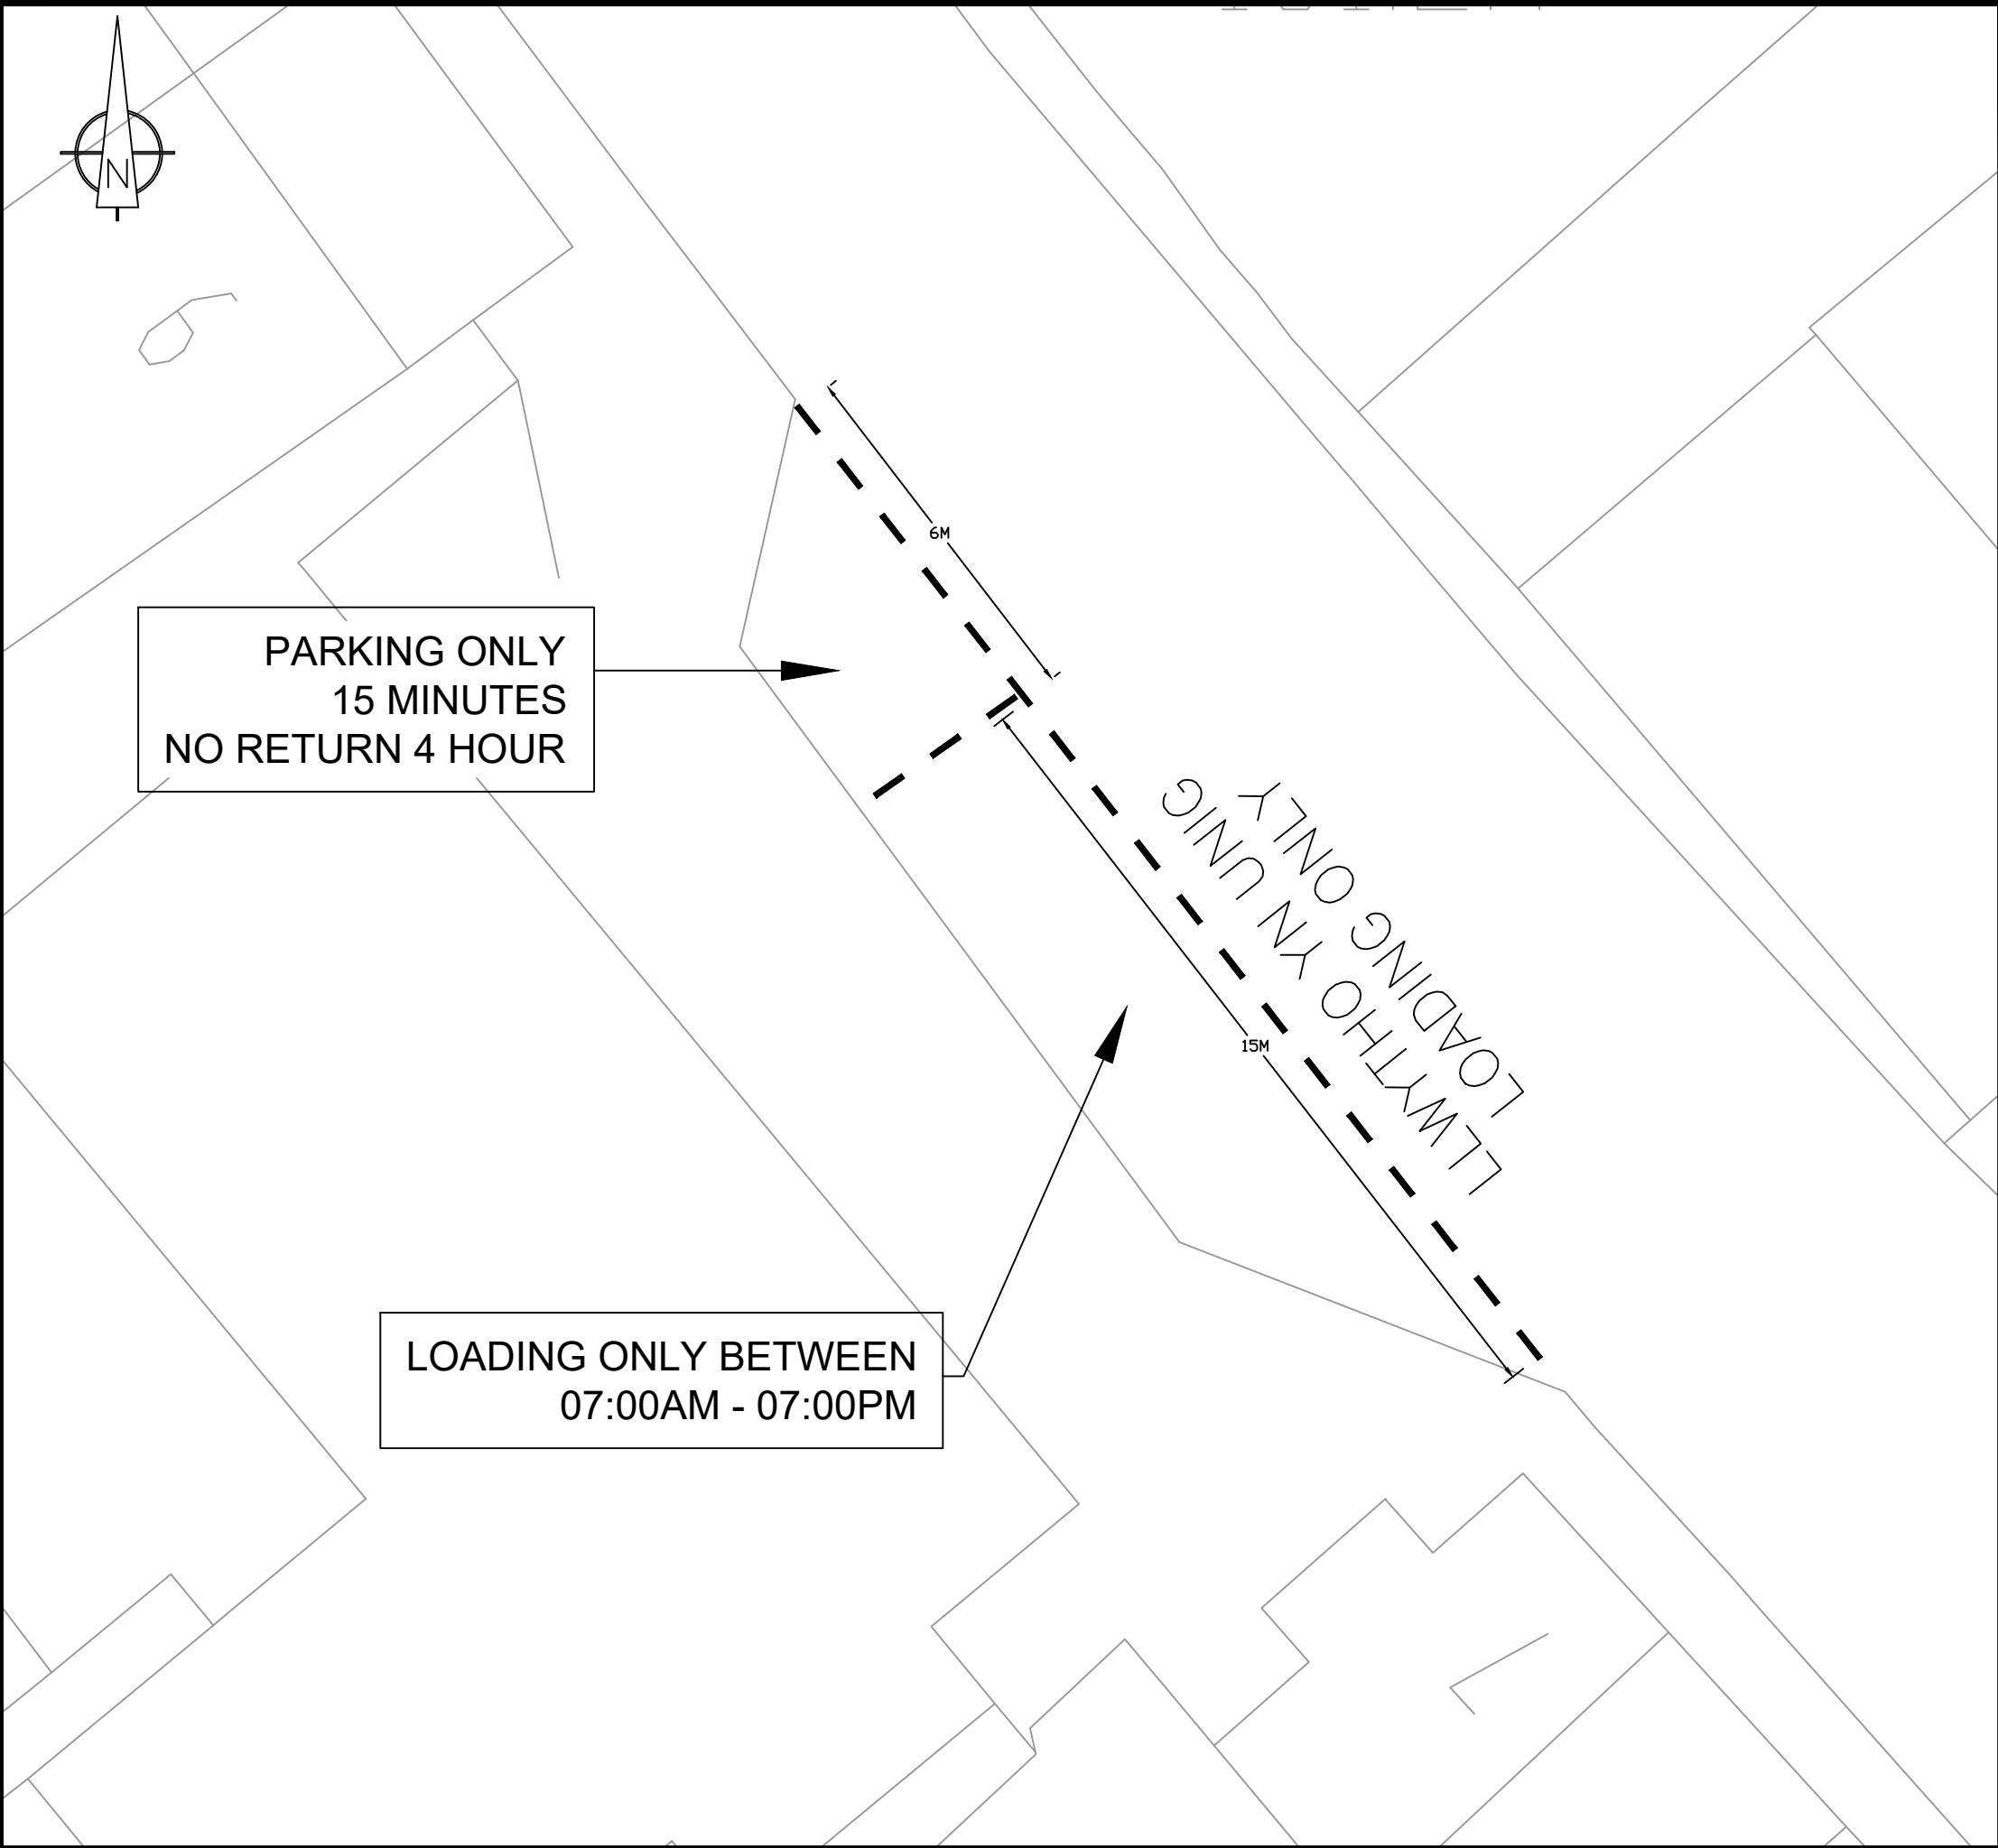

NOTES:


PROPOSED NEW LOADING AND PARKING BAY RESTRICTIONS.

LOADING ONLY BETWEEN 07:00AM - 07:00PM EVERYDAY.

PARKING ONLY MAX 15 MINUTES, NO RETURN 4 HOURS.

Reproduced from Ordnance Survey with permission of the Controller of Her Majesty's Stationery Office © Crown copyright. Unauthorised reproduction infringes Crown Copyright and may lead to prosecution/civil proceedings. LICENCE No LA 100020789. 2005

Atgynhychwyd o Fapla'r Ordnance Survey gyda chaniatod Rheolwr Llyfrfa El Mawrhydi © Hawlfraint y Goron. Y Mae Atgynhychu heb awdurdod yn torri Hawlfraint y Goron a gall arwain at erlyniad neu achosion sifil. RHIF Y TRWYDDE LA 100020789. 2005

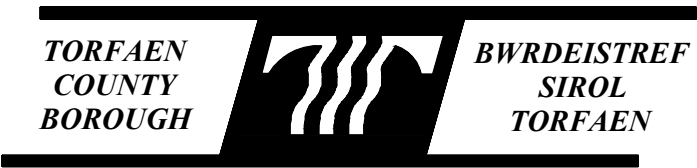

NEIGHBOURHOOD SERVICES DEPARTMENT
ADRAN GWASANAETHAU CYMDOGAETH

Chief Officer/ Prif Swyddog
Rachel Jowitt

Drawing Title

Nisa Shop, St Lukes Road,
Pontnewynydd, Pontypool

Drawn	Date	Checked	Date	Scale
DRM	03/06/2024	GN	03/06/2024	NTS
This drawing must not be scaled. The contractor should check dimensions before commencing work and report any errors or omissions to the Engineer.			Drawing No.	Rev.
			2592	0

TORFAEN COUNTY BOROUGH COUNCIL
(VARIOUS ROADS) (TRAFFIC REGULATION AND SPEED LIMIT)
CONSOLIDATION ORDER 2019
(AMENDMENT NO. 17)
AMENDMENT OF RESTRICTIONS
STATEMENT OF REASONS

The Council considers that the Order should be made to ensure that various Orders that were not part of the original consolidation process are implemented, amended or removed along various roads throughout the Borough.

This is to authorise those parts of the roads specified to be used as a parking place for vehicles displaying a valid Blue Badge or provide additional on-street parking for local residents where existing parking places are being removed and to introduce new traffic regulation orders to ensure the efficient and effective use of the highway network and prevent obstructive parking.

TORFAEN COUNTY BOROUGH COUNCIL

(VARIOUS ROADS) (TRAFFIC REGULATION AND SPEED LIMIT)

CONSOLIDATION ORDER 2019 (AMENDMENT NO. 17)

TORFAEN COUNTY BOROUGH COUNCIL in exercise of their powers under the Road Traffic Regulation Act 1984 and of all other enabling powers and after consultation with the Chief Officer of Police hereby make the following Order:-

1. The Torfaen County Borough Council (Various Roads) Traffic Regulation and Speed Limit) Consolidation Order 2019 is hereby amended as specified below. The Map Schedules specified in the First Schedule shall be amended and the Map Schedules specified in the Second Schedule to this Order shall be implemented. Further details of the restrictions are identified within the Order Maps.
2. The Order may be cited as the "Torfaen County Borough Council (Various Roads) Traffic Regulation and Speed Limit) Consolidation Order 2019 (Amendment No. 17)" and shall come into force on **[DATE]**.

Street	Ward	Amendment Type
Ffrwd Road	Abersychan	DBHO (Disabled Badge Holder only)
Capel Newydd Avenue	Blaenavon	DBHO (Disabled Badge Holder only)
Hill Street	Blaenavon	DBHO (Disabled Badge Holder only)
Ellick Street	Blaenavon	No Waiting at Any Time
Llanfoist Crescent	Blaenavon	No Loading at Any Time
Sycamore Road	Blaenavon	No Waiting at Any Time
Bryn Eglwys / The Garw	Croesyceiliog	No Waiting at Any Time
Cardigan Close	Croesyceiliog	DBHO (Disabled Badge Holder only)
Lyncroft	Greenmeadow	No Waiting at Any Time
Hillcrest	New Inn	No Parking / Waiting during specific times
Ashgrove Close	Panteg	Revoke DBHO (Disabled Badge Holder only)
Beech Road	Panteg	DBHO (Disabled Badge Holder only)
Bryn Heulog	Panteg	No Waiting at Any Time
Charles Street	Panteg	DBHO (Disabled Badge Holder only)
Gladstone Place	Panteg	DBHO (Disabled Badge Holder only)
Panteg Way	Panteg	No Waiting at Any Time
Porthmawr Road	Pontnewydd	DBHO (Disabled Badge Holder only)
Charlesville	Pontnewynydd & Snatchwood	No Parking / Waiting during specific times
St Lukes Road	Pontnewynydd & Snatchwood	Loading Bay / Limited Waiting Parking Bay
Bushy Park	Pontnewynydd & Snatchwood	Revoke & move DBHO (Disabled Badge Holder Only)

Street	Ward	Amendment Type
Blaendare Road, Victoria Street, St Matthews Road	Pontypool Fawr	No Waiting at Any Time No Loading at Any Time Revoke bus bay restriction
Clarence Place	Pontypool Fawr	No Waiting at Any Time
Fairhill	St Dials	DBHO (Disabled Badge Holder only)
Oak Street	St Dials	No Waiting at Any Time
Limekiln Road	Trevethin & Penygarn	DBHO (Disabled Badge Holder only)
Henllys Way	Two Locks	Revoke DBHO (Disabled Badge Holder only)

First Schedule	Second Schedule
Map Schedule to be amended	Map Schedule to be implemented
Z41	Z41a
W22	W22a
W21	W21a
V20	V20a
W19	W19a
V23	V23a
AF69	AF69a
AG70	AG70a
AA77	AA77a
AH57	AH57
AH56	AH56
AG57	AG57
AE64	AE64a
AC62	AC62a
AD59	AD59a
AC64	AC64a
AD57	AD57a
AD56	AD56a
AE57	AE57a
AE72	AE72a
Z48	Z48a
AA52	AA52a
AC54	AC54a
AD76	AD76a
AD77	AD77a
AA75	AA75a
Z45	Z45a
AC78	AC78a

Given under the Common Seal of Torfaen County Borough Council this [X] day of [X] 2026.

THE COMMON SEAL of TORFAEN)
COUNTY BOROUGH COUNCIL was)
hereunto affixed in the presence of:-)

.....
Authorised Officer

DRAFT