

**DDF RHEOLEIDDIO TRAFFIG FFYRDD 1984**  
**ADRAN 14(1)(a) (FEL Y'I DIWYGIWYD)**

**BLAENDARE ROAD, PONT-Y-PŴL**

**GORCHYMYN GWAHARDD TRAFFIG DROS DRO 2024**

**HYSBYSIR** trwy hyn fod Cyngor Bwrdeistref Sirol Torfaen, drwy arfer ei bwerau o dan Ddeddf Rheoleiddio Traffig Ffyrdd 1984 (fel y'i diwygiwyd) yn bwriadu gwneud Gorchymyn, nid llai na saith niwrnod ar ôl dyddiad yr Hysbysiad hwn, a fydd yn gwahardd unrhyw draffig rhag teithio ar hyd rhan o Blaendare Road, Pont-y-pŵl.

Mae'r ffordd amgen ar hyd Rockhill Road, A472 Pont-y-pŵl, Lower Race ac i'r gwrthwyneb. (Cedwir mynediad i drigolion a'r gwasanaethau argyfwng cyn belled ag y bo modd yn rhesymol).

Mae'r gwaharddiad yn angenrheidiol oherwydd bod gwaith yn cael ei wneud neu y bwriedir ei wneud ar neu ger y ffordd i adnewyddu ffrâm a gorchudd yn y ffordd gerbydau.

Bydd y Gorchymyn yn weithredol o ddydd Sul 20 Hydref 2024 i ddydd Sul 20 Hydref 2024 am 1 diwrnod ac unrhyw ddiwrnodau eraill yr ystyrir eu bod yn angenrheidiol o fewn cyfnod nad yw'n fwy na 18 mis.

Dyddiad: 16th Hydref 2024.

Stephen Vickers, Prif Weithredwr, Y Ganolfan Ddinesig, Pont-y-pŵl, Torfaen, NP4 6YB

**ROAD TRAFFIC REGULATION ACT 1984**  
**SECTION 14 (1)(a) (AS AMENDED)**

**BLAENDARE ROAD, PONTYPOOL**

**TEMPORARY PROHIBITION OF TRAFFIC ORDER 2024**

**NOTICE** is hereby given that the County Borough Council of Torfaen in exercise of their powers under the Road Traffic Regulation Act 1984 (as amended) have made an Order the effect of which will be to prohibit any traffic from proceeding along a section of Blaendare Road, Pontypool.


The alternative route is along Rockhill Road, A472 Pontypool, Lower Race and viceversa. (Access for residents and emergency services will be maintained as far as is reasonably practicable).

The prohibition is necessary because works are being or are proposed to be executed on or near the road to renew a frame and cover in the carriageway.

The Order will operate from Sunday 20<sup>th</sup> October 2024 to Sunday 20<sup>th</sup> October 2024 for 1 day and any other days deemed necessary within a period not exceeding 18 months.

Dated: 16th October 2024.

Stephen Vickers, Chief Executive, Civic Centre, Pontypool, Torfaen, NP4 6YB

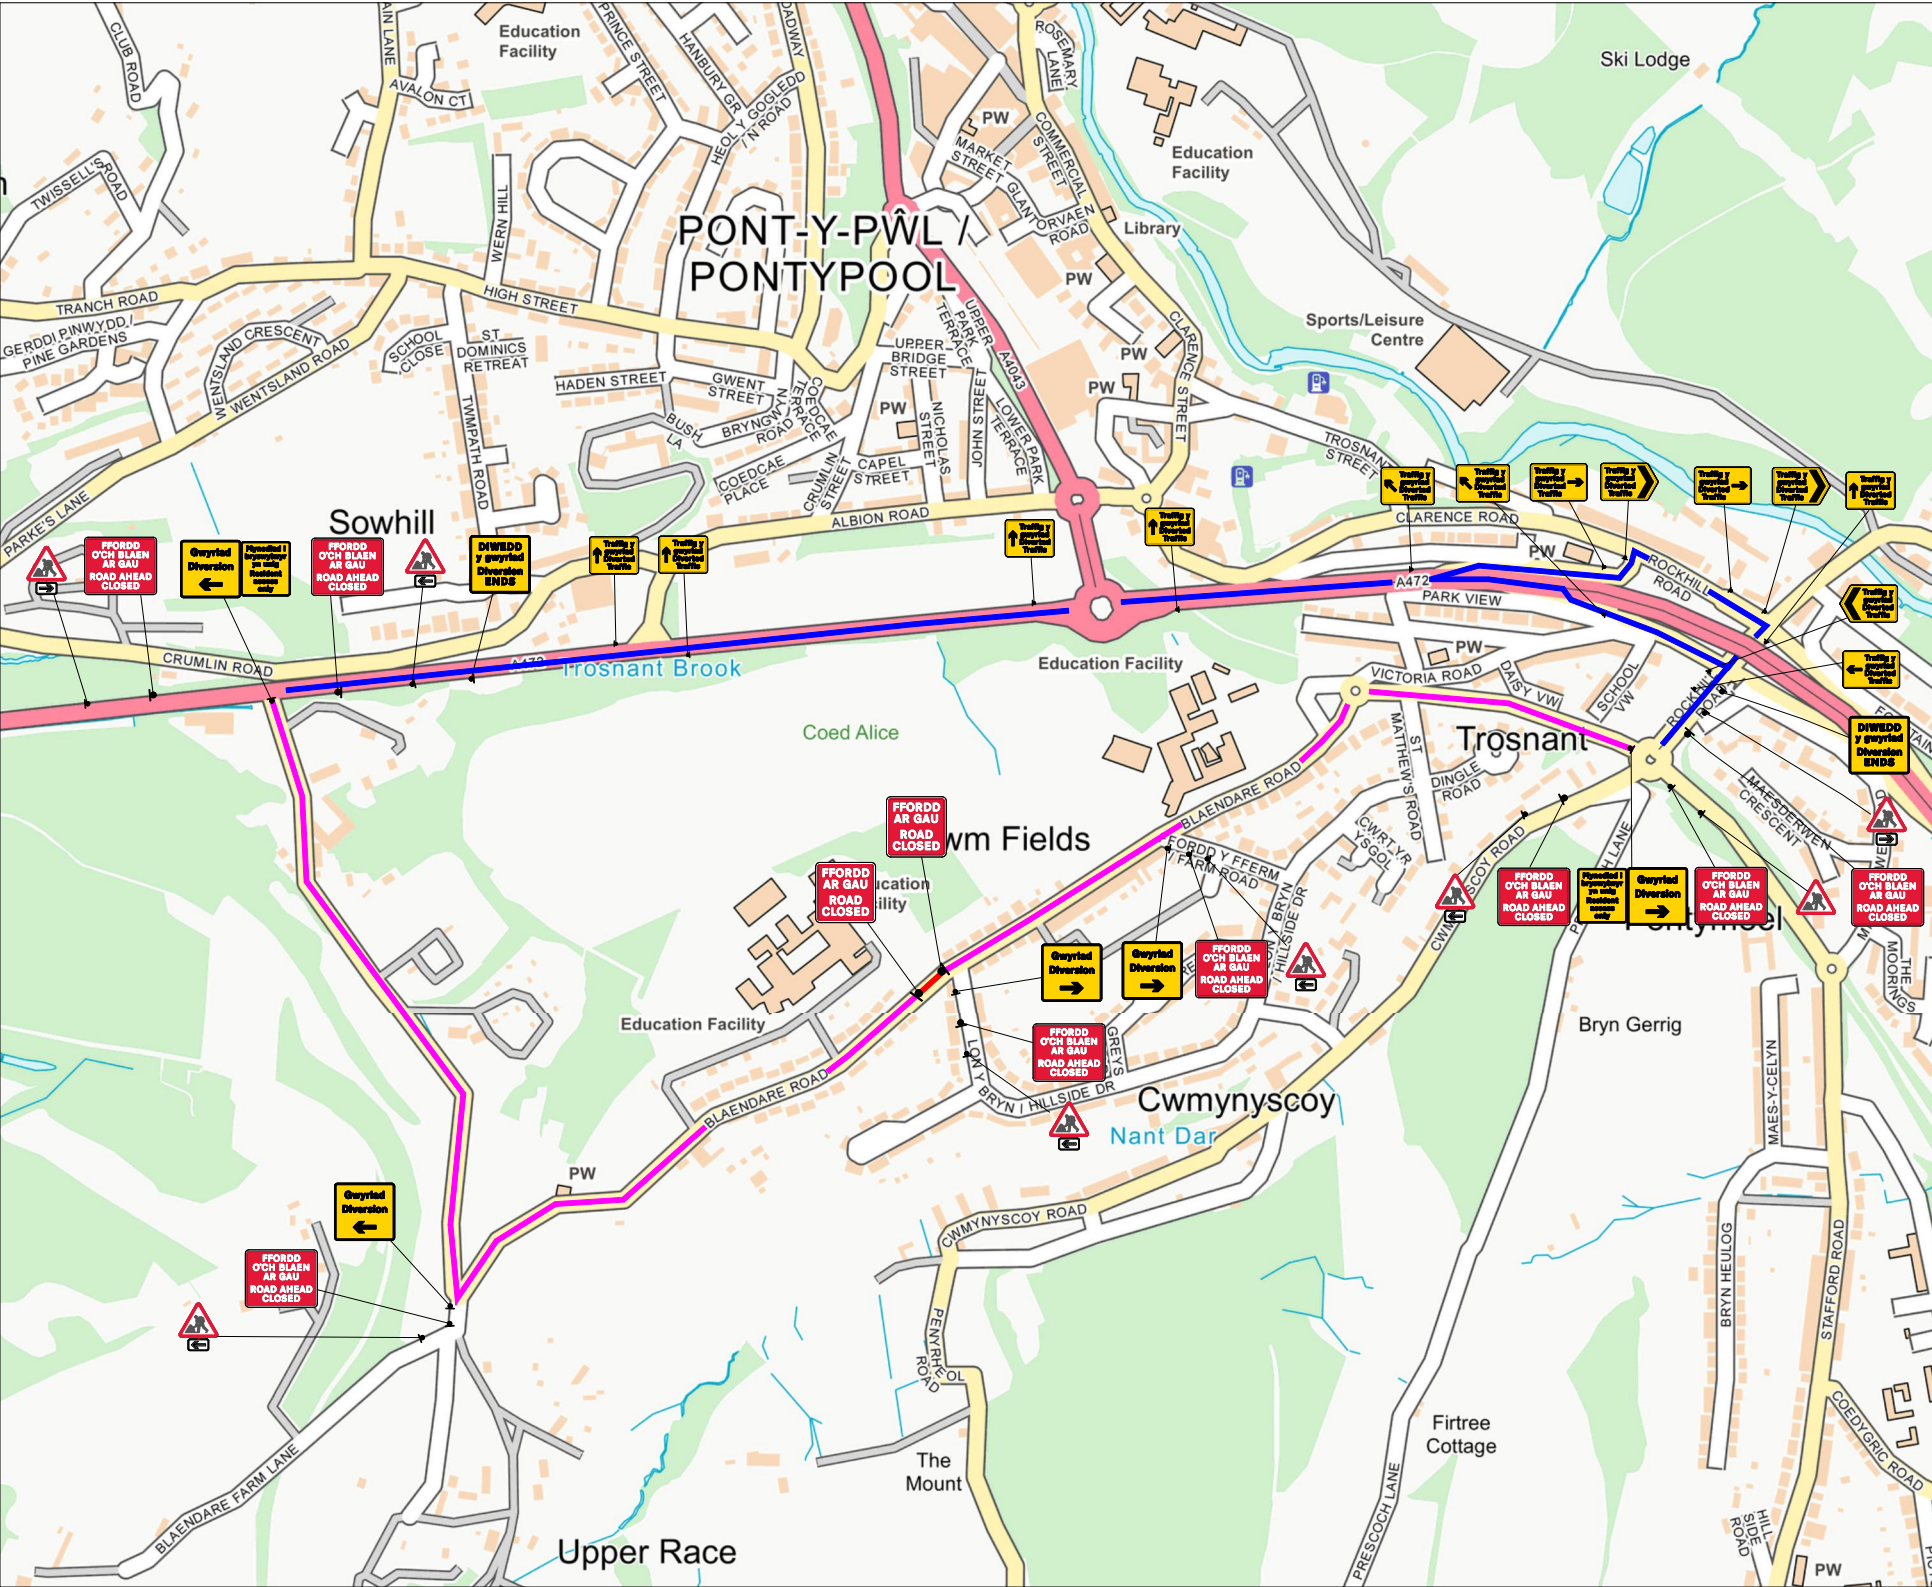

**TRAFFIC MANAGEMENT NOTES:**  
 1) All temporary traffic management shall be in accordance with Chapter 8 of the Traffic Signs Manual.  
 2) All temporary traffic management shall be in accordance with the Traffic Signs Regulations and General Directions 2016.  
 3) All temporary traffic management shall conform to the Safety at Street Works and Road Works, A Code of Practice.  
 4) All signing should be located 450mm minimum from any carrieway.  
 5) All temporary traffic management sign locations are indicative and are subject to on site approval from the Engineer.

**Key**

- Traffic sign
- Traffic cone
- Pedestrian barrier
- Cone lamp
- Diversion route
- Road closure

Checked by: Bledwyn Jayne

Customer: AGWW

Job reference: 96550315

Location: BLAENDARE ROAD  
PONTYPOOL  
NP4 5RS

Date: 19/07/2024

Description: Road Closure

Scale: NTS OS HA: 0

0330 043 3030  
www.corehighways.com

Produced by: Ash Williams

Design reference: ADW/19.07.24/G123315

This Design is subject to Copyright and remains the property of Core Highways. Contains Ordnance Survey data.



Sign Schedule	
	Qty: 1 Ref: 2702 Diversion Size: 1050 x 1000
	Qty: 2 Ref: 2704 Diverted traffic Size: 1130 x 731 @ 75 X-hgt
	Qty: 2 Ref: 2703 Diverted traffic Size: 1112 x 731 @ 75 X-hgt
	Qty: 5 Ref: 2703 Diverted traffic Size: 962 x 731 @ 75 X-hgt
	Qty: 2 Ref: 2703 Diverted traffic Size: 1042 x 731 @ 75 X-hgt
	Qty: 1 Ref: 2704 Diverted traffic Size: 1130 x 731 @ 75 X-hgt
	Qty: 1 Ref: 2703 Diverted traffic Size: 1112 x 731 @ 75 X-hgt
	Qty: 2 Ref: 2702 Diversion Ends Size: 1050 x 1000
	Qty: 2 Ref: 573 Direction to hazard right Size: 600 x 400 @ 100 X-Hgt
	Qty: 1 Ref: 2702 Diversion Size: 1050 x 1000
	Qty: 2 Ref: 13.9 Schedule 13-9 : Temporary Information Size: 1293 x 1425 @ 100 X-Hgt
	Qty: 5 Ref: 7010.1 Nature of temporary hazard ahead - Road Ahead Closed Size: 1176 x 938 @ 75 X-hgt

Sign Schedule	
	Qty: 2 Ref: 573 Direction to hazard left Size: 600 x 400 @ 100 X-Hgt
	Qty: 5 Ref: 7001 Road works ahead Size: 750 High

Sign Schedule	
	Qty: 1 Ref: 2702 Diversion Size: 1050 x 1000
	Qty: 3 Ref: 573 Direction to hazard left Size: 600 x 400 @ 100 X-Hgt
	Qty: 3 Ref: 7001 Road works ahead Size: 600 High
	Qty: 2 Ref: 2702 Diversion Size: 1050 x 1000
	Qty: 3 Ref: 7010.1 Nature of temporary hazard ahead - Road Ahead Closed Size: 941 x 750 @ 60 X-hgt
	Qty: 2 Ref: 7010.1 Nature of temporary hazard ahead - Road Closed Size: 626 x 630 @ 60 X-hgt

**TRAFFIC MANAGEMENT NOTES:**  
 1) All temporary traffic management shall be in accordance with Chapter 8 of the Traffic Signs Manual.  
 2) All temporary traffic management shall be in accordance with the Traffic Signs Regulations and General Directions 2016.  
 3) All temporary traffic management shall conform to the Safety at Street Works and Road Works, A Code of Practice.  
 4) All signing should be located 450mm minimum from any carriageway.  
 5) All temporary traffic management sign locations are indicative and are subject to on site approval from the Engineer.

Key	
	Traffic sign
	Traffic cone
	Pedestrian barrier
	Cone lamp
	Diversion route
	Road closure

Checked by: Bledwyn Jayne	
Customer: AGWW	
Job reference: 96550315	
Location: BLAENDARE ROAD PONTYPOOL NP4 5RS	QR Code:
Date: 19/07/2024	
Description: Road Closure	
Scale: NTS	OS HA: 0
0330 043 3030 www.corehighways.com	
Produced by: Ash Williams	
Design reference: ADW/19.07.24/G123315	
<small>This Design is subject to Copyright and remains the property of Core Highways. Contains Ordnance Survey data.</small>	

