

DEDDF RHEOLEIDDIO TRAFFIG FFYRDD 1984
ADRAN 14(1)(a) (FEL Y'I DIWYGIWYD)

CWRDY LANE, TREF GRUFFYDD, PONT-Y-PŴL

GORCHYMYN GWAHARDD TRAFFIG DROS DRO 2024

HYSBYSIR trwy hyn fod Cyngor Bwrdeistref Sirol Torfaen, drwy arfer ei bwerau o dan Ddeddf Rheoleiddio Traffig Ffyrdd 1984 (fel y'i diwygiwyd) yn bwriadu gwneud Gorchymyn, nid llai na saith niwrnod ar ôl dyddiad yr Hysbysiad hwn, a fydd yn gwahardd unrhyw draffig rhag teithio ar hyd rhan o Cwrddy Lane, Tref Gruffydd, Pont-y-pŵl

Mae'r ffordd amgen ar hyd Mountain Road, Stafford Road Sunnybank Road ac i'r gwrthwyneb. (Cedwir mynediad i drigolion a'r gwasanaethau argyfwng cyn belled ag y bo modd yn rhesymol).

Mae'r gwaharddiad yn angenrheidiol am fod gwaith yn cael ei wneud neu fe fwriedir i waith gael ei wneud ar neu'n agos at yr heol i dorri coed sy'n rhwystro gwasanaethau uwchben.

Bydd y Gorchymyn arfaethedig mewn grym o ddydd Gwener, 27^{ain} Medi 2024 tan ddydd Gwener 27^{ain} Medi 2024 am 1 diwrnod ac unrhyw ddiwrnodau eraill yr ystyrir eu bod yn angenrheidiol o fewn cyfnod nad yw'n fwy na 18mis.

Dyddiwyd: 18eg Medi 2024

Stephen Vickers, Prif Weithredwr, Y Ganolfan Ddinesig, Pont-y-pŵl, Torfaen, NP4 6YB

ROAD TRAFFIC REGULATION ACT 1984
SECTION 14 (1)(a) (AS AMENDED)

CWRDY LANE, GRIFFITHSTOWN, PONTYPOOL

TEMPORARY PROHIBITION OF TRAFFIC ORDER 2024

NOTICE is hereby given that the County Borough Council of Torfaen in exercise of their powers under the Road Traffic Regulation Act 1984 (as amended) intend not less than seven days from the date of this Notice to make an Order the effect of which will be to prohibit any traffic from proceeding along a section of Cwrddy Lane, Griffithstown, Pontypool.

The alternative route is along Mountain Road, Stafford Road Sunnybank Road and vice versa. (Access for residents and emergency services will be maintained as far as is reasonably practicable).

The prohibition is necessary because works are being or are proposed to be executed on or near the road to carry out tree cutting works obstructing overhead services.

The proposed Order will operate from Friday 27th September 2024 to Friday 27th September 2024 for 1 day and any other days deemed necessary within a period not exceeding 18 months.

Dated: 18th September 2024.

Stephen Vickers, Chief Executive, Civic Centre, Pontypool, Torfaen, NP4 6YB

DEDDF RHEOLEIDDIO TRAFFIG FFYRDD 1984
ADRAN 14(1)(a) (FEL Y'I DIWYGIWYD)

CWRDY LANE, TREF GRUFFYDD, PONT-Y-PŴL

GORCHYMYN GWAHARDD TRAFFIG DROS DRO 2024

HYSBYSIR trwy hyn fod Cyngor Bwrdeistref Sirol Torfaen, drwy arfer ei bwerau o dan Ddeddf Rheoleiddio Traffig Ffyrdd 1984 (fel y'i diwygiwyd) wedi gwneud Gorchymyn, bydd yn gwahardd unrhyw draffig rhag teithio ar hyd rhan o Cwrddy Lane, Tref Gruffydd, Pont-y-pŵl

Mae'r ffordd amgen ar hyd Mountain Road, Stafford Road Sunnybank Road ac i'r gwrthwyneb. (Cedwir mynediad i drigolion a'r gwasanaethau argyfwng cyn belled ag y bo modd yn rhesymol).

Mae'r gwaharddiad yn angenrheidiol am fod gwaith yn cael ei wneud neu fe fwriedir i waith gael ei wneud ar neu'n agos at yr heol i dorri coed sy'n rhwystro gwasanaethau uwchben.

Bydd y Gorchymyn mewn grym o ddydd Gwener, 27^{ain} Medi 2024 tan ddydd Gwener 27^{ain} Medi 2024 am 1 diwrnod ac unrhyw ddiwrnodau eraill yr ystyrir eu bod yn angenrheidiol o fewn cyfnod nad yw'n fwy na 18mis.

Dyddiwyd: 25fed Medi 2024

Stephen Vickers, Prif Weithredwr, Y Ganolfan Ddinesig, Pont-y-pŵl, Torfaen, NP4 6YB

ROAD TRAFFIC REGULATION ACT 1984
SECTION 14 (1)(a) (AS AMENDED)

CWRDY LANE, GRIFFITHSTOWN, PONTYPOOL

TEMPORARY PROHIBITION OF TRAFFIC ORDER 2024

NOTICE is hereby given that the County Borough Council of Torfaen in exercise of their powers under the Road Traffic Regulation Act 1984 (as amended) have made an Order the effect of which will be to prohibit any traffic from proceeding along a section of Cwrddy Lane, Griffithstown, Pontypool.

The alternative route is along Mountain Road, Stafford Road Sunnybank Road and vice versa. (Access for residents and emergency services will be maintained as far as is reasonably practicable).


The prohibition is necessary because works are being or are proposed to be executed on or near the road to carry out tree cutting works obstructing overhead services.

The Order will operate from Friday 27th September 2024 to Friday 27th September 2024 for 1 day and any other days deemed necessary within a period not exceeding 18 months.

Dated: 25th September 2024.

Stephen Vickers, Chief Executive, Civic Centre, Pontypool, Torfaen, NP4 6YB

QTY: 8	REF: 7001	Road works ahead	
QTY: 3	REF: 2704	Diverted traffic	
QTY: 7	REF: 7010-1	Nature of temporary hazard ahead - Road Ahead Closed	
QTY: 3	REF: A LABEL		
QTY: 3	REF: 7010-1	Nature of temporary hazard ahead - Road Closed	
QTY: 2	REF: 2702	Diversion	
QTY: 2	REF: 2702	Diversion	
QTY: 4	REF: 573	Direction to hazard	
QTY: 4	REF: 573	Direction to hazard (variant)	
QTY: 1	REF: 2703	Diverted traffic	
QTY: 1	REF: 2703	Diverted traffic	
QTY: 8	REF: 2703	Diverted traffic	
QTY: 2	REF: 2704	Diverted traffic	
QTY: 1	REF: 2703	Diverted traffic	
QTY: 1	REF: 2703	Diverted traffic	
QTY: 2	REF: 2702	Diversion Ends	

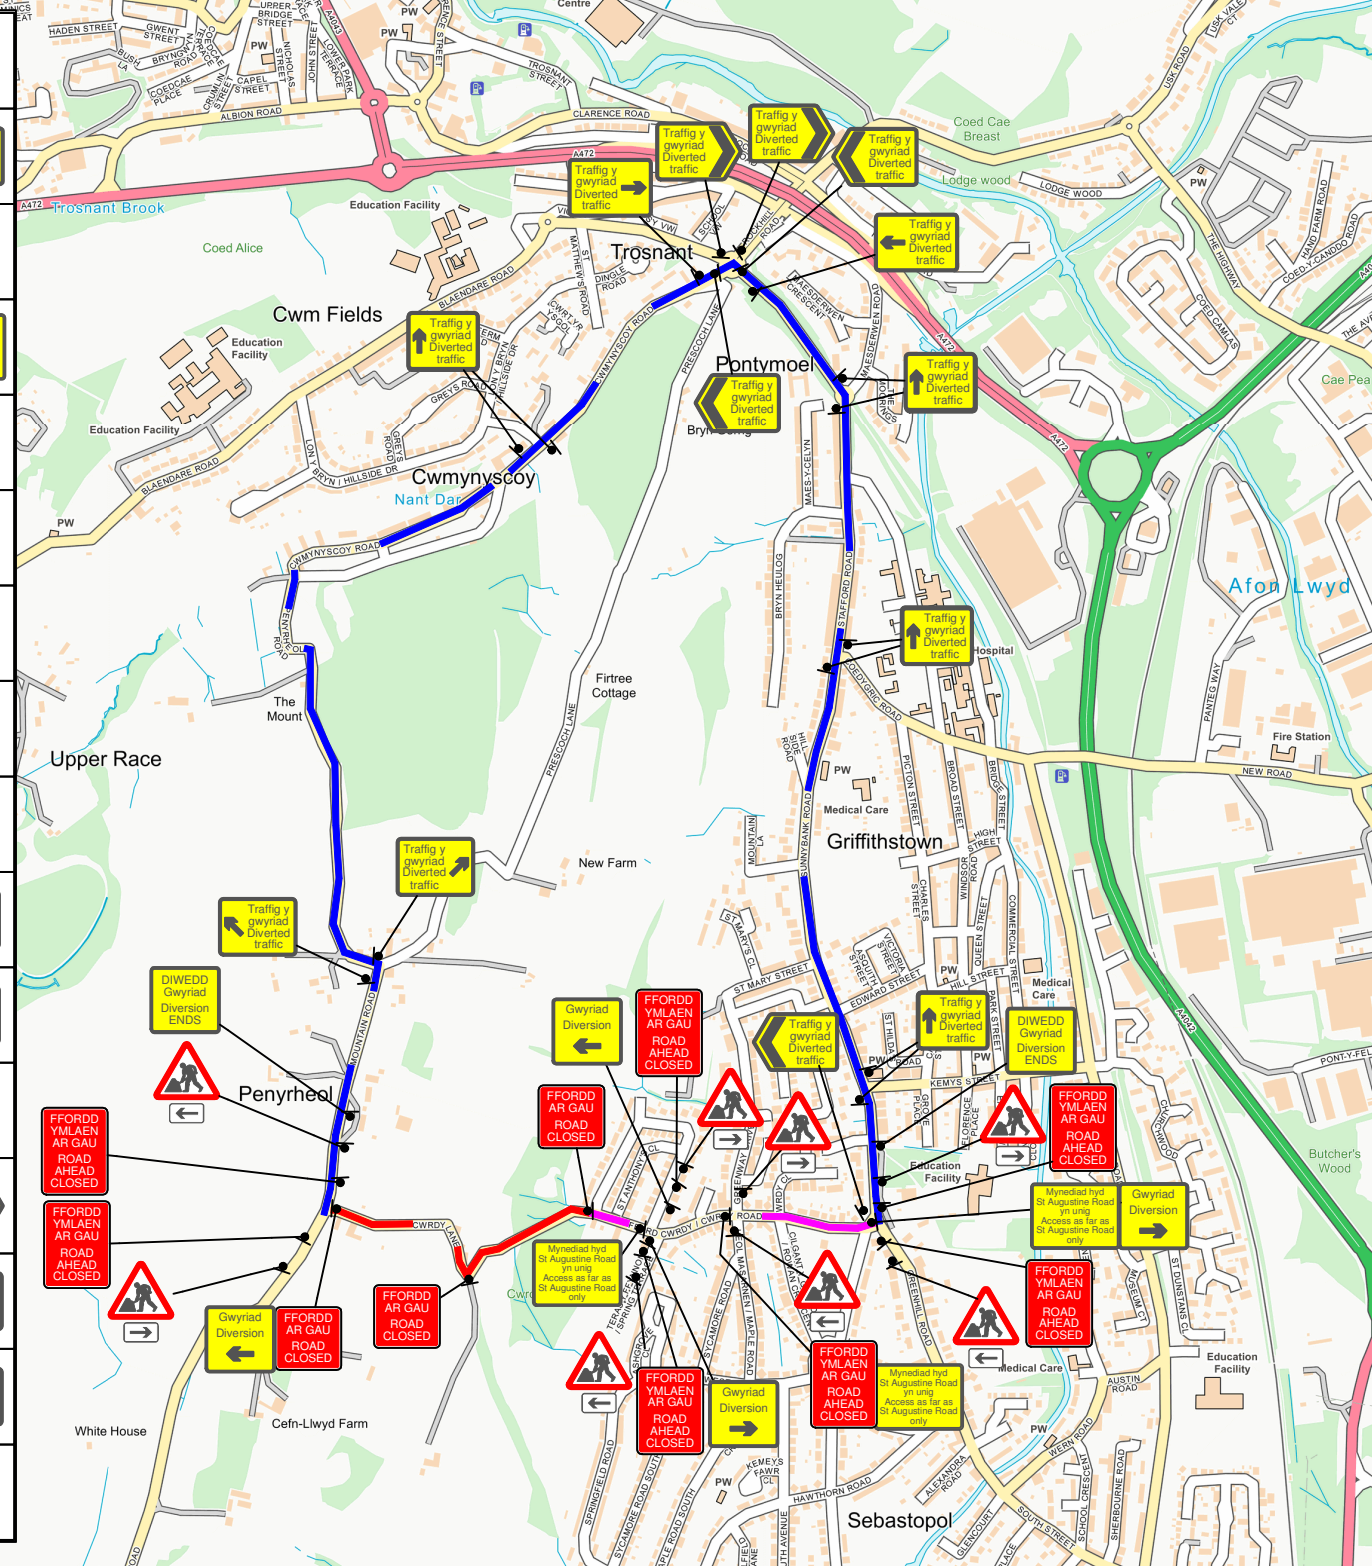

TRAFFIC MANAGEMENT NOTES:
 1) All temporary traffic management shall be in accordance with Chapter 8 of the Traffic Signs Manual.
 2) All temporary traffic management shall be in accordance with the Traffic Signs Regulations and General Directions 2016.
 3) All temporary traffic management shall conform to the Safety at Street Works and Road Works, A Code of Practice.
 4) All signing should be located 450mm minimum from any carriageway.
 5) All temporary traffic management sign locations are indicative and are subject to on site approval from the Engineer.

Key

- Traffic sign
- Traffic cone
- Pedestrian barrier
- Cone lamp
- Diversion route
- Road closure

Checked by: R. Mackenzie

Customer: GROUND CONTROL LTD

Job reference: 531375

Location: Penyrheol Farm
 Rose Cottage
 Penyrheol, Pontypool
 NP4 5XZ

QR Code:

Date: 21/06/2024

Description: Road Closure

Scale: NTS OS HA: 0

0330 043 3030
 www.corehighways.com

Produced by: K. Morales

Design reference: KM/21.06.24/G121996

This Design is subject to Copyright and remains the property of Core Highways.
 Contains Ordnance Survey data.

