

DEDDF RHEOLEIDDIO TRAFFIG FFYRDD 1984
ADRAN 14(1)(a) (FEL Y'I DIWYGIWYD)

ST DAVIDS ROAD, CWMBRAN

GORCHYMYN GWAHARDD TRAFFIG DROS DRO 2024

HYSBYSIR trwy hyn fod Cyngor Bwrdeistref Sirol Torfaen, drwy arfer ei bwerau o dan Ddeddf Rheoleiddio Traffig Ffyrdd 1984 (fel y'i diwygiwyd) wedi gwneud Gorchymyn, bydd yn gwahardd unrhyw draffig rhag teithio ar hyd rhan o St Davids Road, Cwmbran.

Mae'r llwybr amgen ar hyd Edlogan Way, Afon Terrace, Station Road ac i'r gwrthwyneb.
(Cedwir mynediad i drigolion a'r gwasanaethau argyfwng cyn belled ag y bo modd yn rhesymol).

Mae'r gwaharddiad yn angenrheidiol oherwydd bod gwaith yn cael ei wneud neu y bwriedir ei gyflawni ar neu ger y ffordd i wneud gwaith ar gyfer y Siop Lidl newydd.

Bydd y Gorchymyn yn weithredol o amser a dyddiad 2023 i amser a dyddiad 2023 ar gyfer ? diwrnodau ac unrhyw ddiwrnodau eraill yr ystyrir eu bod yn angenrheidiol o fewn cyfnod nad yw'n hwy na 18 mis.

Dyddiad: 16th Hydref 2024.

Stephen Vickers, Prif Weithredwr, Y Ganolfan Ddinesig, Pont-y-pŵl, Torfaen, NP4 6YB

ROAD TRAFFIC REGULATION ACT 1984
SECTION 14 (1)(a) (AS AMENDED)

ST DAVIDS ROAD, CWMBRAN

TEMPORARY PROHIBITION OF TRAFFIC ORDER 2024

NOTICE is hereby given that the County Borough Council of Torfaen in exercise of their powers under the Road Traffic Regulation Act 1984 (as amended) have made an Order the effect of which will be to prohibit any traffic from proceeding along a section of St Davids Road, Cwmbran.


The alternative route is along Edlogan Way, Afon Terrace, Station Road and viceversa. (Access for residents and emergency services will be maintained as far as is reasonably practicable).

The prohibition is necessary because works are being or are proposed to be executed on or near the road to carry out works for the new Lidl Store .

The Order will operate from Monday 21st October to Friday 29th November 2024 for 40 days and any other days deemed necessary within a period not exceeding 18 months.

Dated: 16th October 2024.


Stephen Vickers, Chief Executive, Civic Centre, Pontypool, Torfaen, NP4 6YB

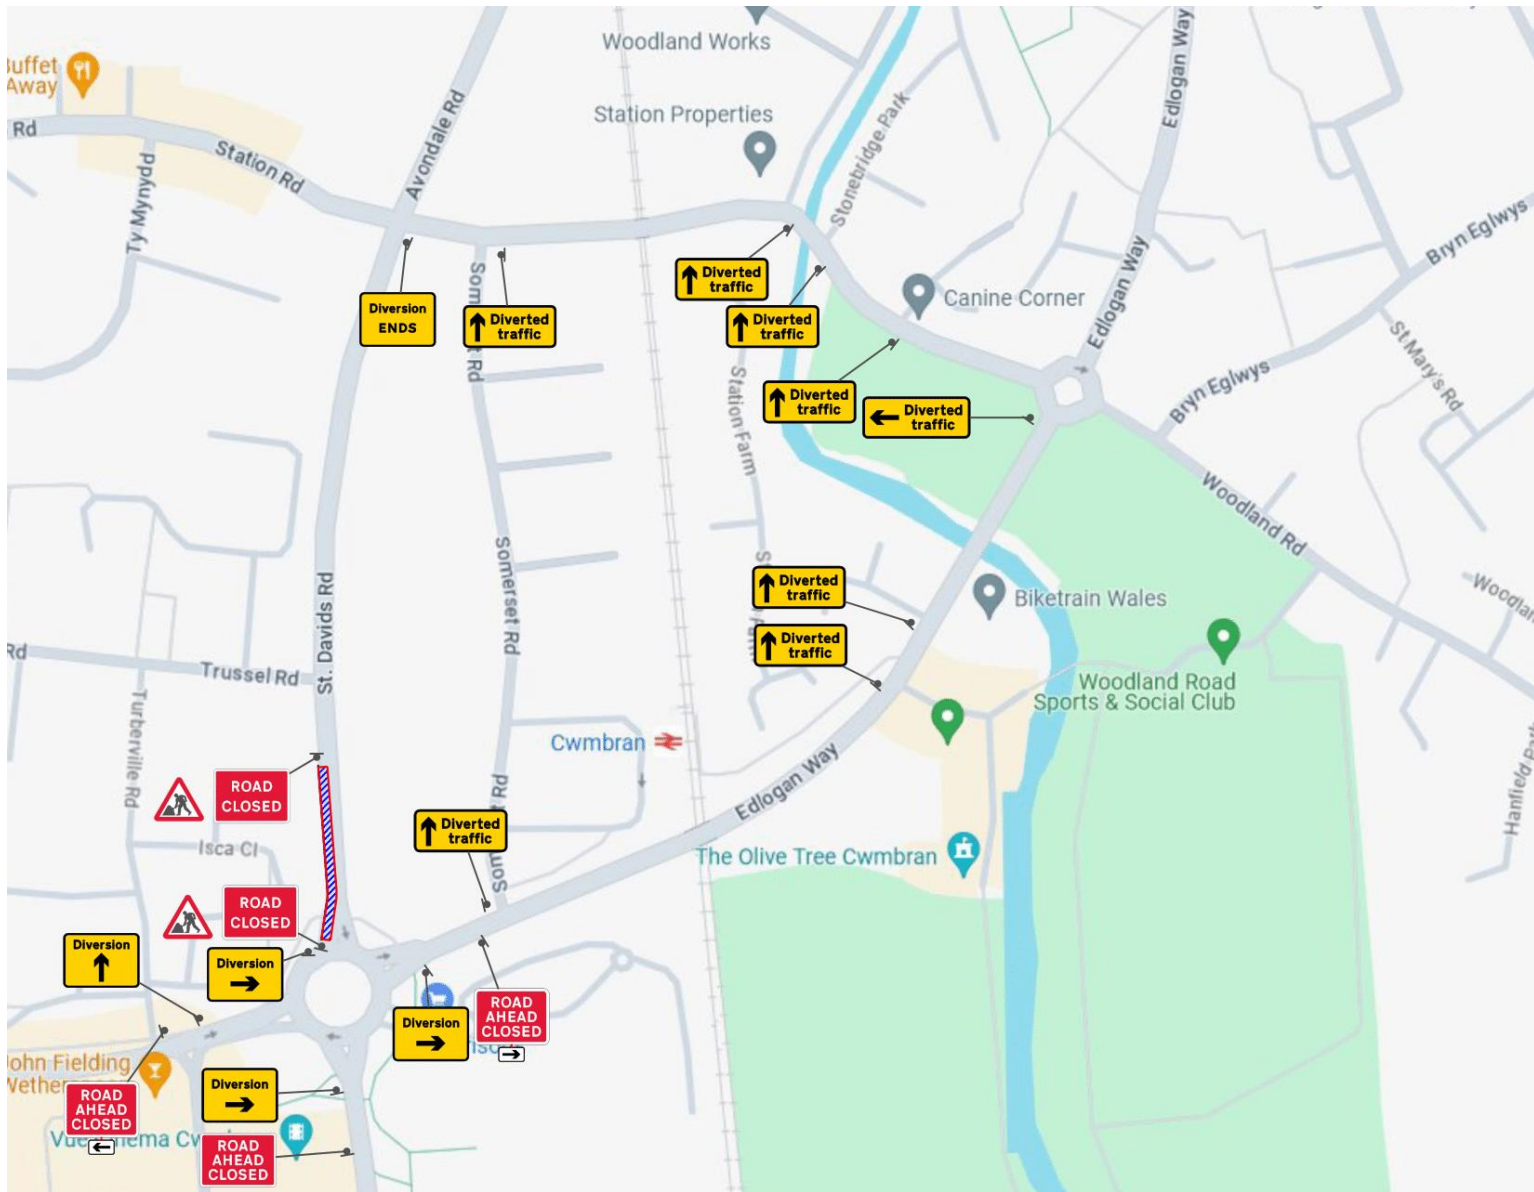

DATE DRAWN: 24/06/2024
 DRAWN BY: SM
 CHECKED BY:
 DRAWING NUMBER:

CUSTOMER/SITE ADDRESS:
 THORNBURY SURFACING – ST DAVIDS
 ROAD, CWMBRAN

DRAWING NOTES:

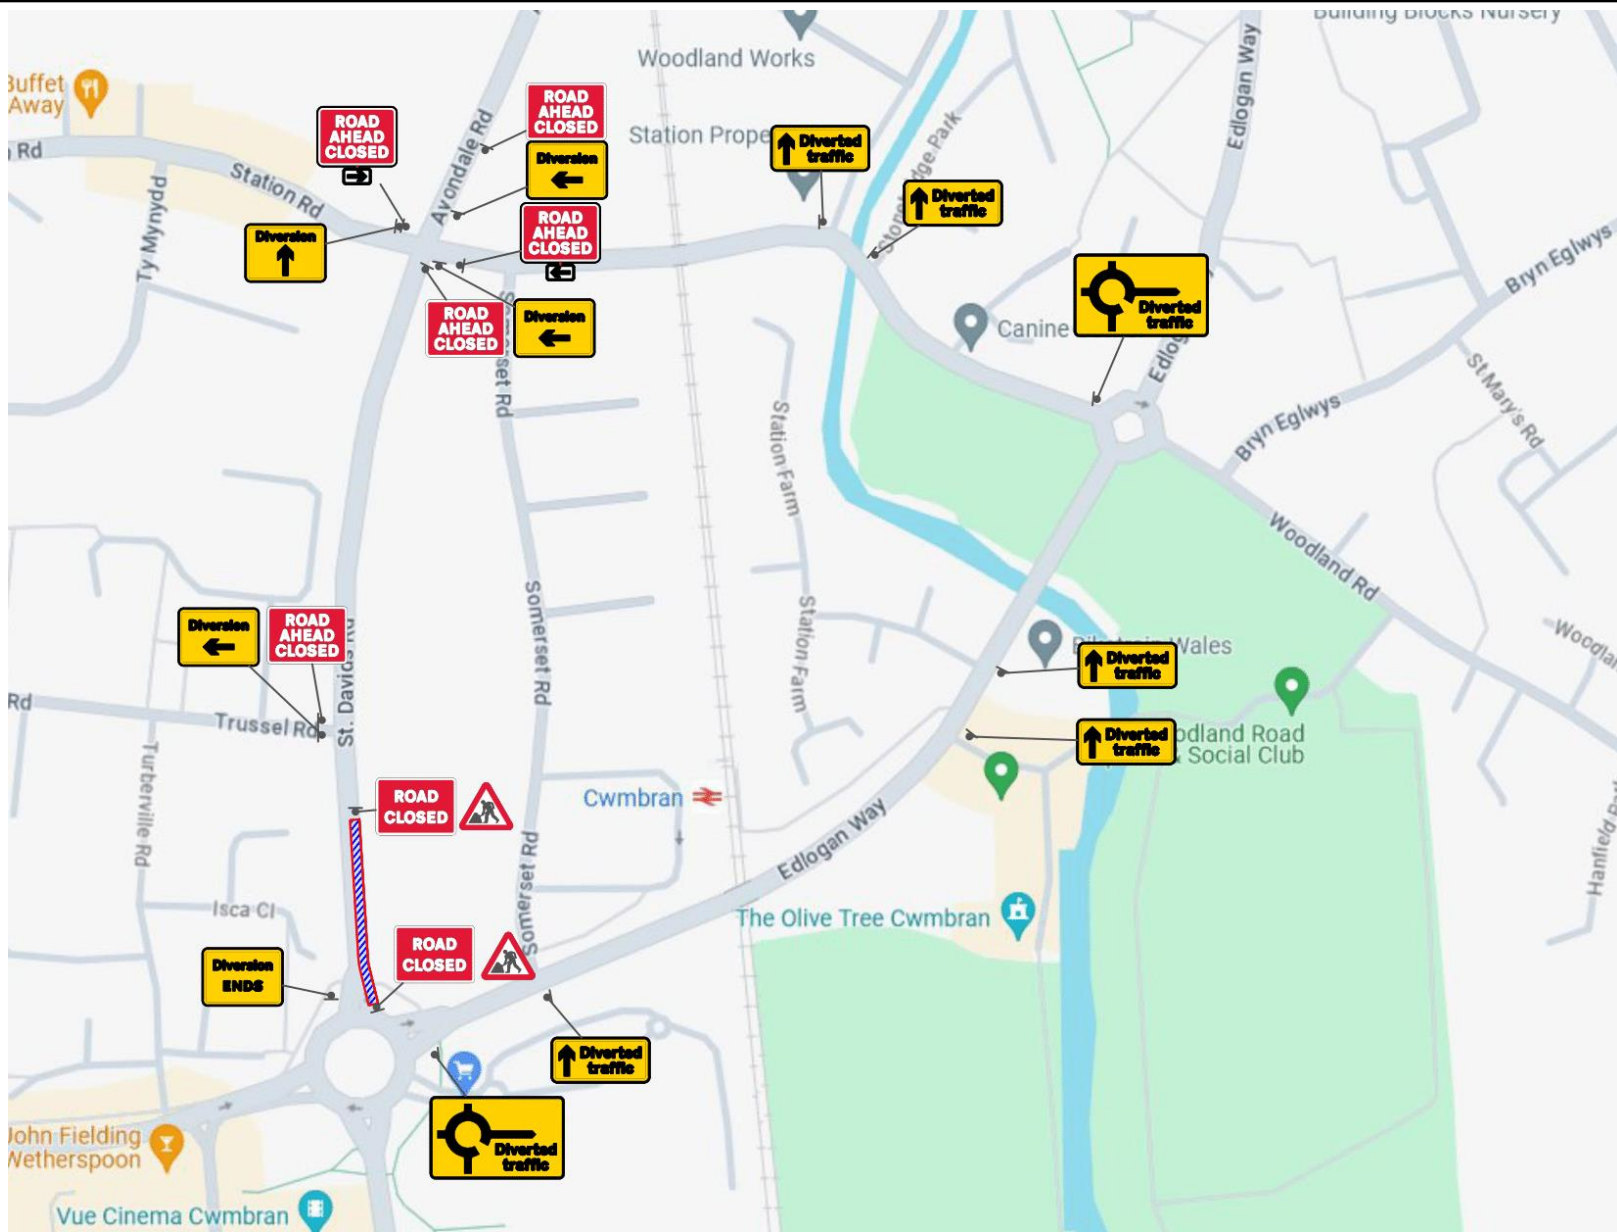

DATE DRAWN: 24/06/2024
 DRAWN BY: SM
 CHECKED BY:
 DRAWING NUMBER:

CUSTOMER/SITE ADDRESS:
 THORNBURY SURFACING – ST DAVIDS
 ROAD, CWMBRAN

DRAWING NOTES: