

CYNGOR BWRDEISTREF SIROL TORFAEN

DEDDF RHEOLEIDDIO TRAFFIG FFYRDD 1984

ADRAN 16A (FEL Y'I DIWYGIWYD)

**RAS 10K TORFAEN (MIC MORRIS) – HEOLYDD AMRYWIOL, BLAENAFON /
PONT-Y-PŴL**

CAU Ffordd Dros Dro 2025

HYSBYSIR trwy hyn fod Cyngor Bwrdeistref Sirol Torfaen wrth arfer ei bwerau o dan y Ddeddf Rheoleiddio Traffig Ffyrdd 1984 (fel y'i diwygiwyd) wedi gwneud Gorchymyn effaith yr hwn yw cau'r heolydd a bennir yn Atodlen yr Hysbysiad hwn rhwng yr oriau 08:00am a 11:30am ddydd Sul 13^{eg} Gorffennaf 2025.

Mae'r Cau'n digwydd er mwyn galluogi Ras 10k Torfaen (Mic Morris) i fynd ar hyd ffordd benodol er mwyn sicrhau diogelwch yr holl gyfranogwyr a'r rheiny i gyd sy'n cymryd rhan.

Mae ffyrdd amgen addas ar gael.

ATODLEN

HEOLYDD AMRYWIOL

Bydd cau'r ffordd/y ras yn dechrau ar yr A4043 Cwmavon Road wrth ei chyffordd gyda Prince Street a bydd yn cynnwys New William Street a Ton Mawr Street cyn mynd tua'r de ar hyd yr A4043 Cwmavon Road am ryw 6km cyn mynd ar hyd yr A4043 Station Street, i Old Road, gan ddilyn y B4246 Limekiln Road, B4246 Freeholdland Road, B4246 George Street, ar hyd Mill Road, ar draws Hospital Road, ar hyd Osborne Road (pen uchaf), Riverside ac i Park Road ble bydd y ras yn dod i ben ym Mharc Pont-y-pŵl.

Dyddiwyd: 2^{il} Gorffennaf 2025.

Stephen Vickers, Prif Weithredwr, Y Ganolfan Ddinesig, Pont-y-pŵl, Torfaen, NP4 6YB

TORFAEN COUNTY BOROUGH COUNCIL

ROAD TRAFFIC REGULATION ACT 1984

SECTION 16A (AS AMENDED)

**THE (MIC MORRIS) TORFAEN 10K ROAD RACE – VARIOUS ROADS, BLAENAVON /
PONTYPOOL**

TEMPORARY ROAD CLOSURE ORDER 2025

NOTICE is hereby given that Torfaen County Borough Council in exercise of its powers under the Road Traffic Regulation Act 1984 (as amended) has made an Order the effect of which is to close the roads specified in the Schedule to this Notice between the hours of 08:00am and 11:30am on Sunday 13th July 2025.

The Closure is to enable the (Mic Morris) Torfaen 10K Road Race to proceed along a specified route and ensure the safety of all participants and all those taking part.

Suitable alternative routes are available.


SCHEDULE

VARIOUS ROADS

The physical road closure/race will commence at the A4043 Cwmavon Road at its junction with Prince Street and will include New William Street and Ton Mawr Street before proceeding south along the A4043 Cwmavon Road for approximately 6km before heading along the A4043 Station Street, on to Old Road, following the B4246 Limekiln Road, B4246 Freeholdland Road, B4246 George Street, along Mill Road, across Hospital Road, along Osborne Road (top end), Riverside and on to Park Road where the race will end at Pontypool Park.

Dated: 2nd July 2025.


Stephen Vickers, Chief Executive, Civic Centre, Pontypool, Torfaen, NP4 6YB

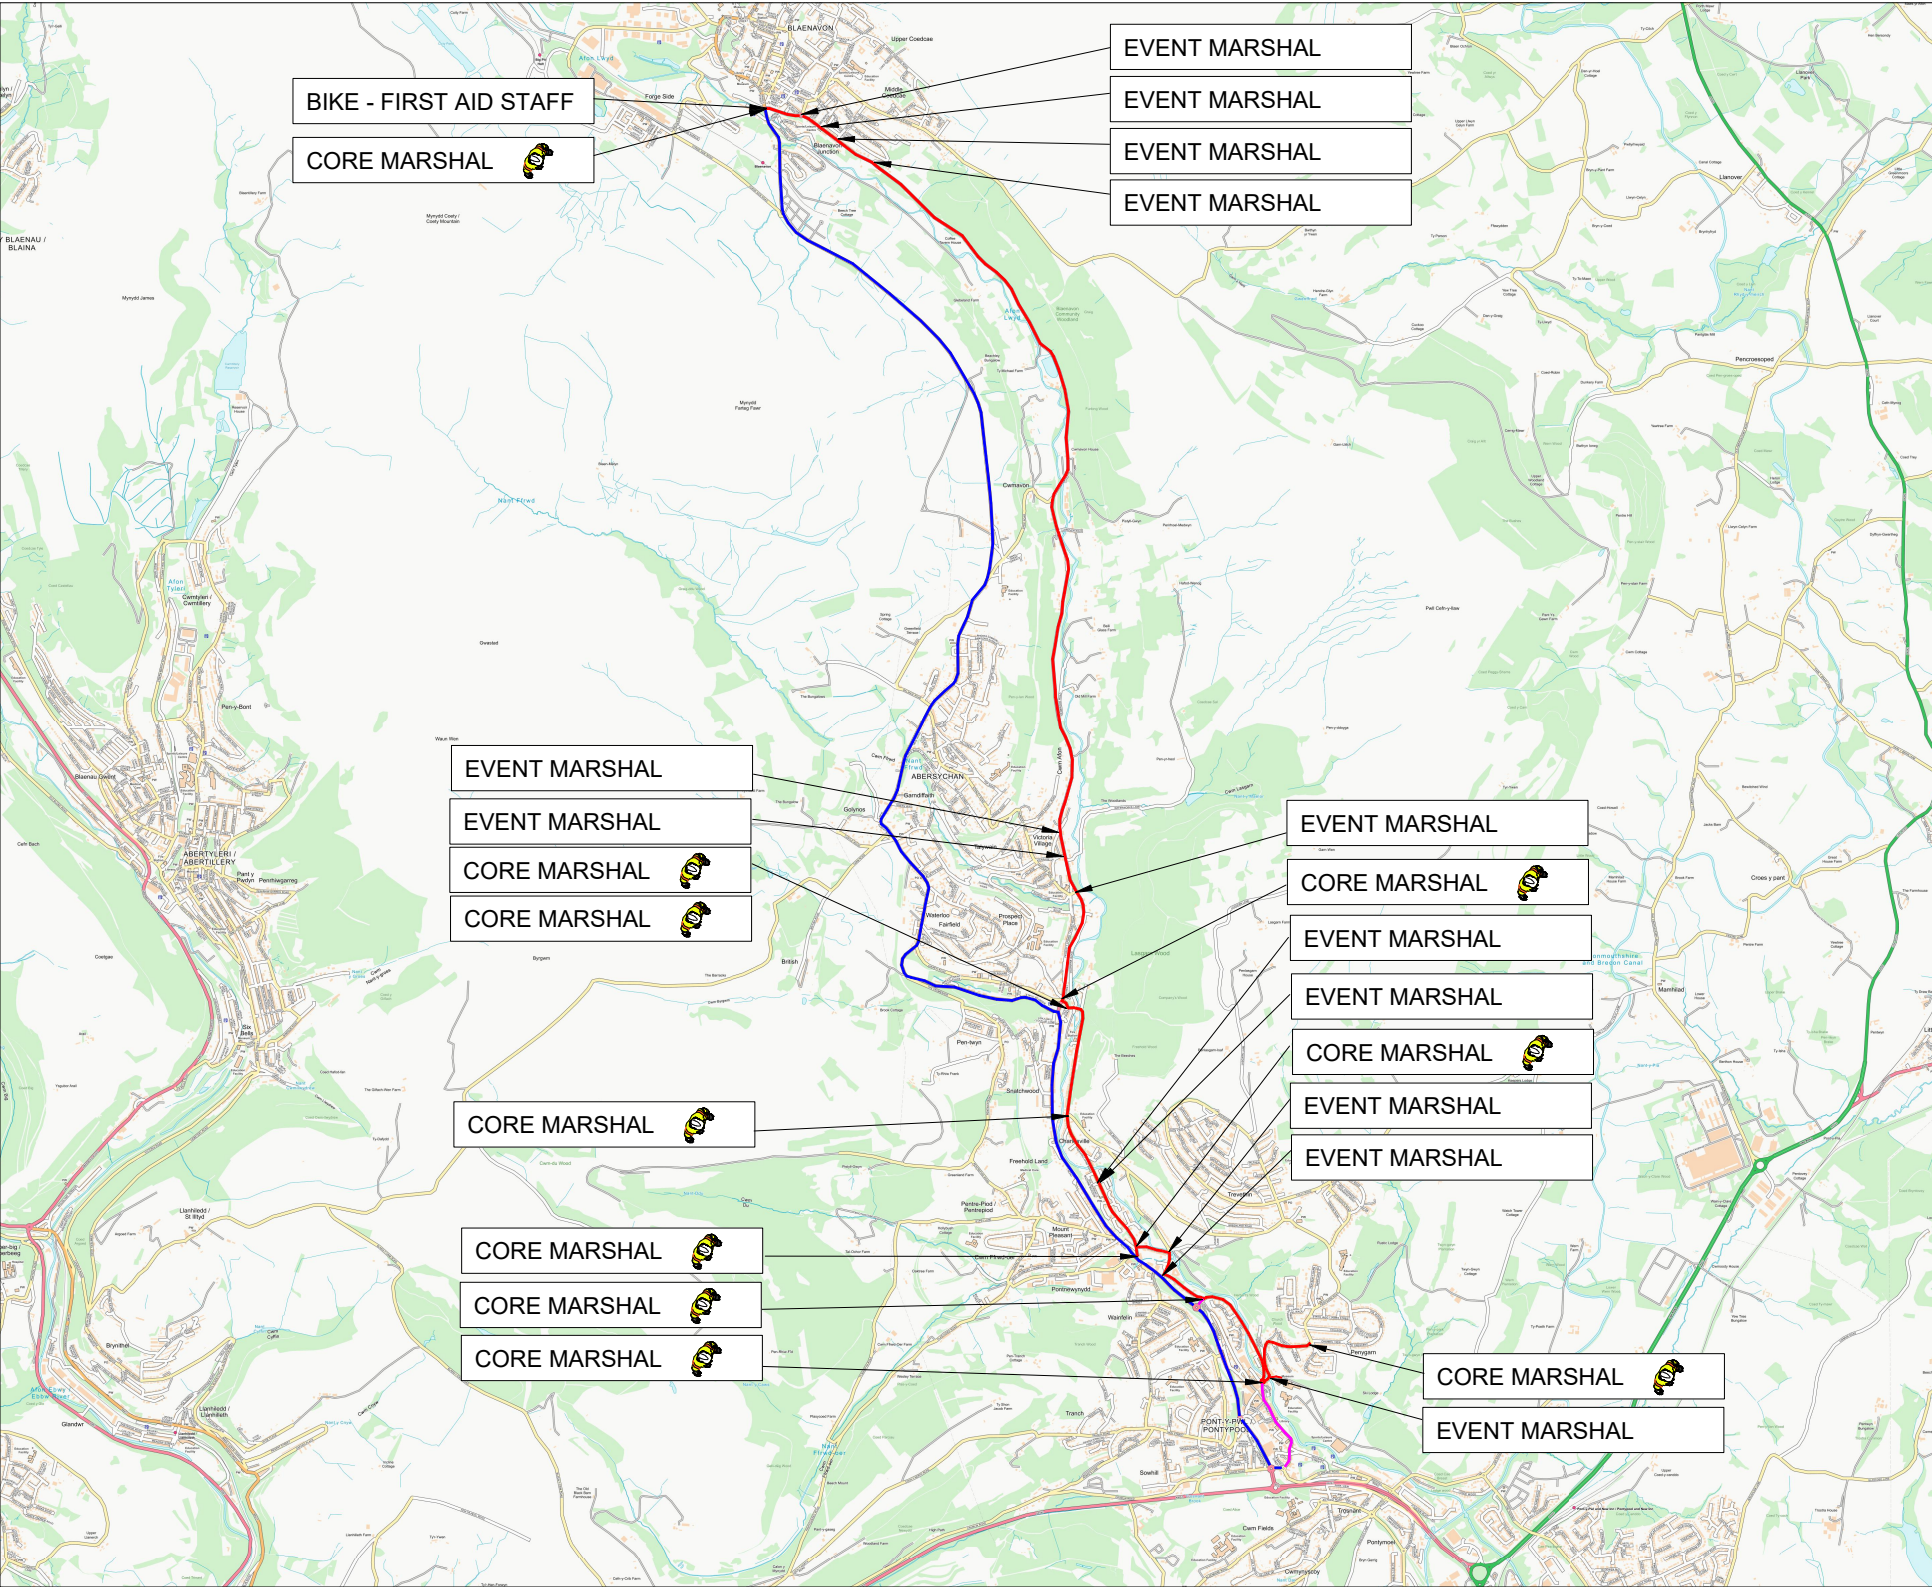


TRAFFIC MANAGEMENT NOTES:
1) All temporary traffic management shall be in accordance with Chapter 8 of the Traffic Signs Manual.
2) All temporary traffic management shall be in accordance with the Traffic Signs Regulations and General Directions 2016.
3) All temporary traffic management shall conform to the Safety at Street Works and Road Works, A Code of Practice.
4) All signing should be located 450mm minimum from any carriageway.
5) All temporary traffic management sign locations are indicative and are subject to on site approval from the Engineer.

Key

- Traffic sign
- Traffic cone
- Pedestrian barrier
- Cone lamp
- Diversion route
- Road closure

| | |
|--|--|
| Checked by: Ross Mackenzie | |
| Customer: MIC MORRIS MEMORIAL TRUST | |
| Job reference: Torfaen 10k Event | |
| Location: Abersychan / Pontypool NP4 6SB | QR Code:  |
| Date: 29/05/2025 | |
| Description: Road Closure | |
| Scale: NTS | OS HA: 0 |
| 0330 043 3030 www.corehighways.com | |
| Produced by: Darren Grave-Weir | |
| Design reference: DG/28.05.25/G137186 | |
| This Design is subject to Copyright and remains the property of Core Highways. Contains Ordnance Survey data. | |



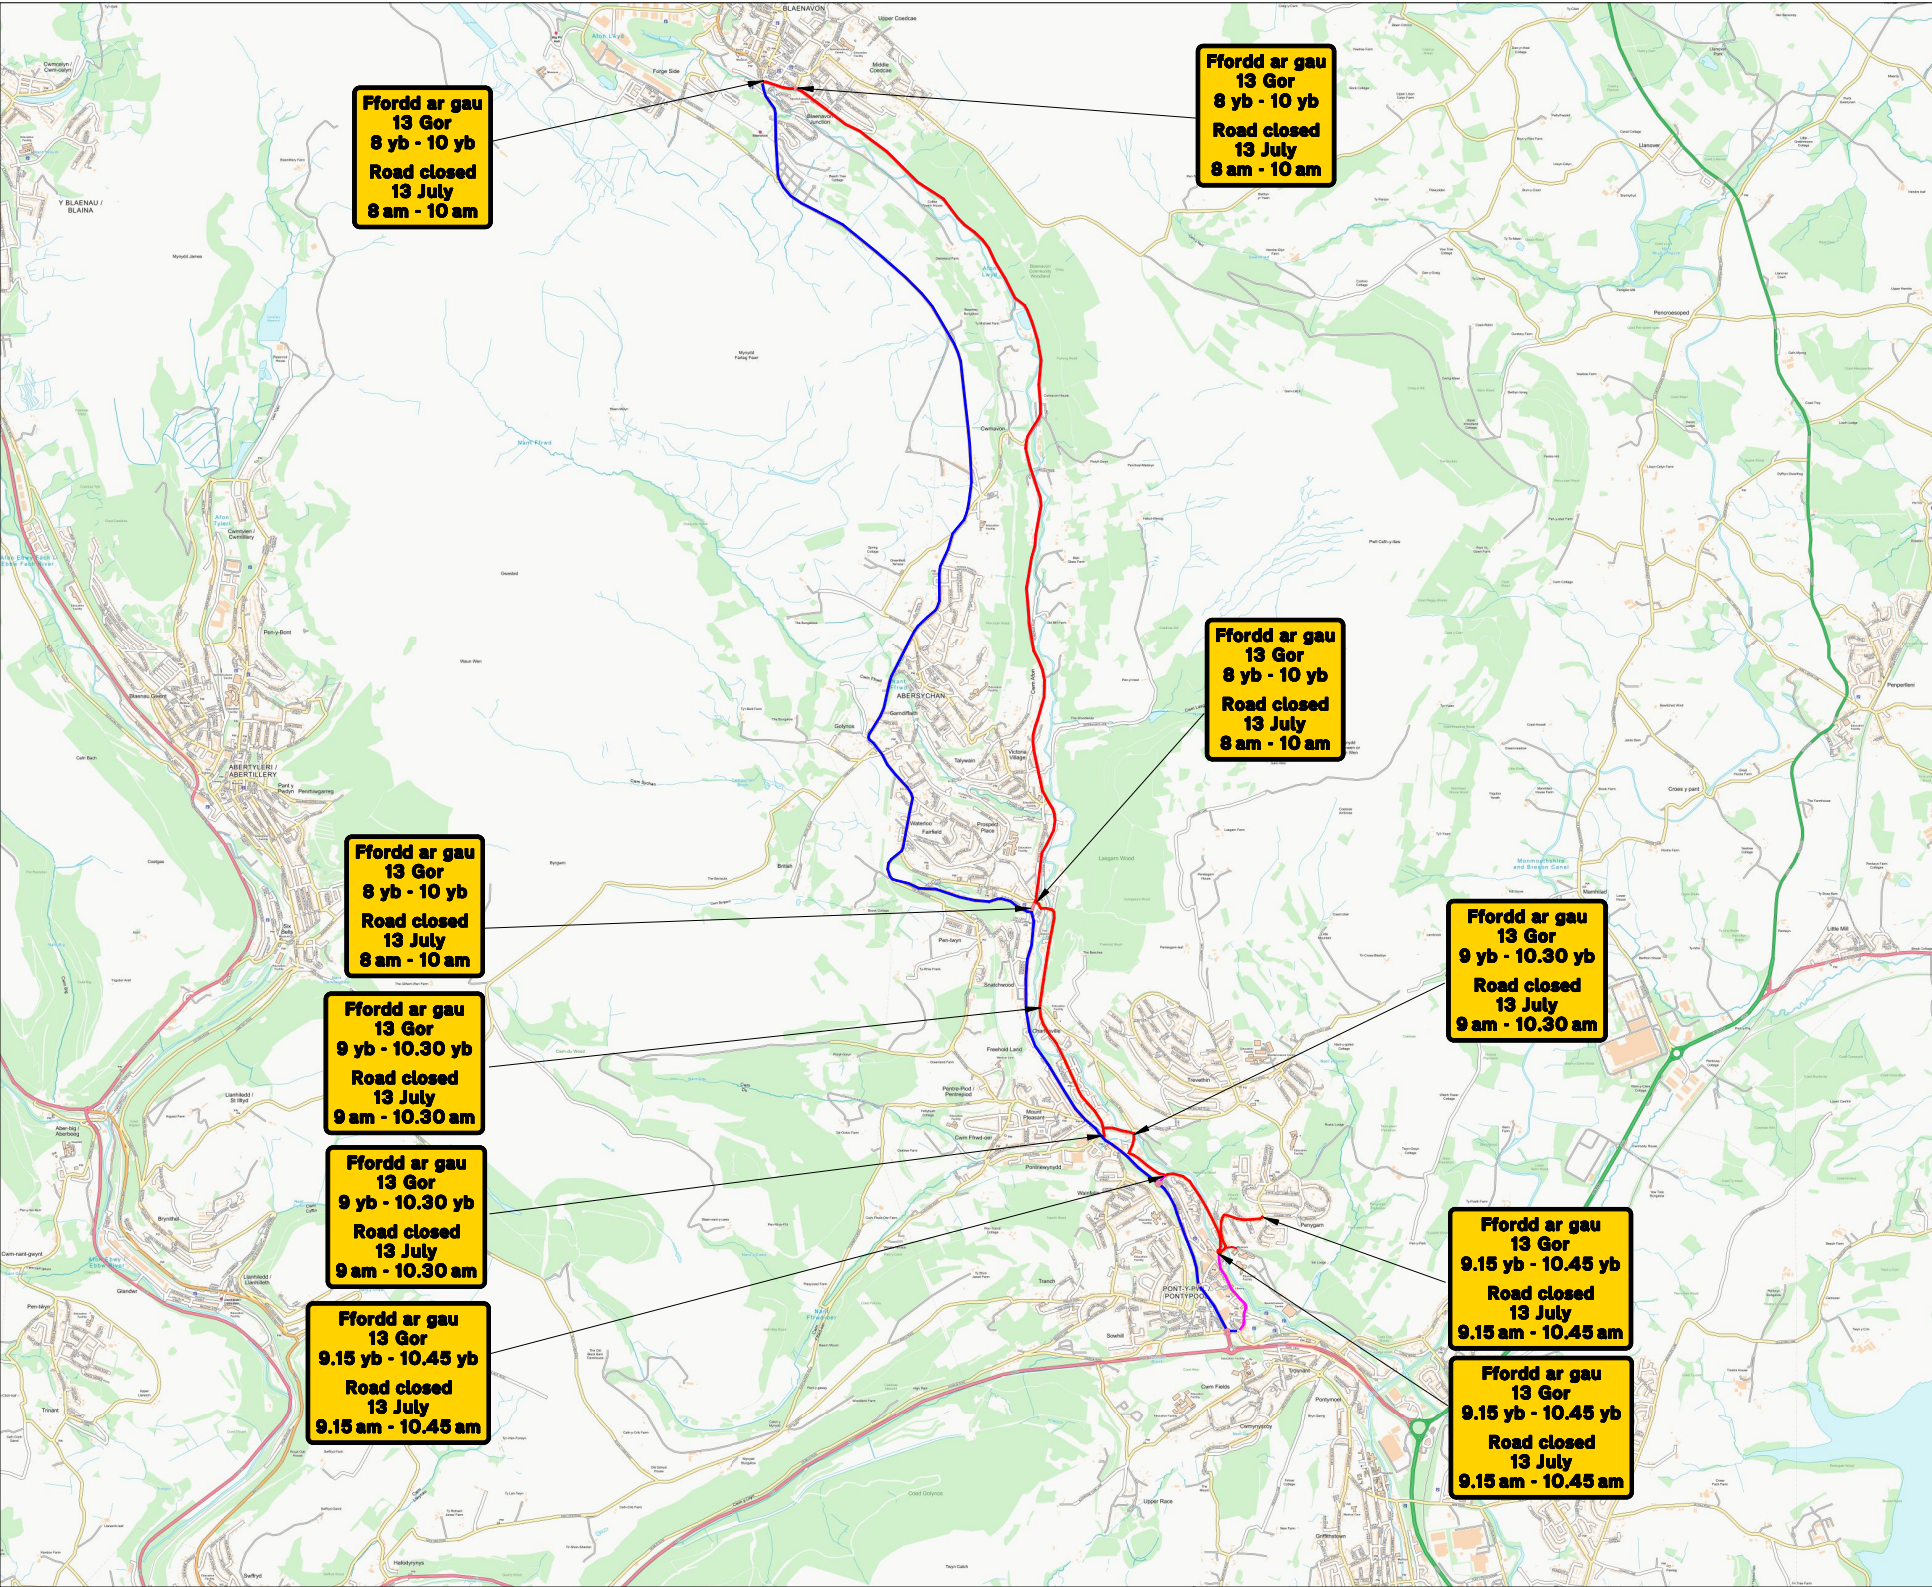

**Ffordd ar gau
13 Gor
8 yb - 10 yb
Road closed
13 July
8 am - 10 am**

**Ffordd ar gau
13 Gor
8 yb - 10 yb
Road closed
13 July
8 am - 10 am**

**Ffordd ar gau
13 Gor
8 yb - 10 yb
Road closed
13 July
8 am - 10 am**

**Ffordd ar gau
13 Gor
8 yb - 10 yb
Road closed
13 July
8 am - 10 am**

**Ffordd ar gau
13 Gor
9 yb - 10.30 yb
Road closed
13 July
9 am - 10.30 am**

**Ffordd ar gau
13 Gor
9 yb - 10.30 yb
Road closed
13 July
9 am - 10.30 am**

**Ffordd ar gau
13 Gor
9.15 yb - 10.45 yb
Road closed
13 July
9.15 am - 10.45 am**

**Ffordd ar gau
13 Gor
9 yb - 10.30 yb
Road closed
13 July
9 am - 10.30 am**


**Ffordd ar gau
13 Gor
9.15 yb - 10.45 yb
Road closed
13 July
9.15 am - 10.45 am**


**Ffordd ar gau
13 Gor
9.15 yb - 10.45 yb
Road closed
13 July
9.15 am - 10.45 am**

TRAFFIC MANAGEMENT NOTES:
1) All temporary traffic management shall be in accordance with Chapter 8 of the Traffic Signs Manual.
2) All temporary traffic management shall be in accordance with the Traffic Signs Regulations and General Directions 2016.
3) All temporary traffic management shall conform to the Safety at Street Works and Road Works, A Code of Practice.
4) All signing should be located 450mm minimum from any carriageway.
5) All temporary traffic management sign locations are indicative and are subject to on site approval from the Engineer.

Key

- Traffic sign
- Traffic cone
- Pedestrian barrier
- Cone lamp
- Diversion route
- Road closure


| | |
|--|--|
| Checked by: Ross Mackenzie | |
| Customer: MIC MORRIS MEMORIAL TRUST | |
| Job reference: Torfaen 10k Event | |
| Location: Abersychan / Pontypool NP4 6SB | QR Code:  |
| Date: 29/05/2025 | |
| Description: Road Closure | |
| Scale: NTS | OS HA: 0 |
| 0330 043 3030 www.corehighways.com | |
| Produced by: Darren Grave-Weir | |
| Design reference: DG/28.05.25/G137186 | |
| This Design is subject to Copyright and remains the property of Core Highways. Contains Ordnance Survey data. | |

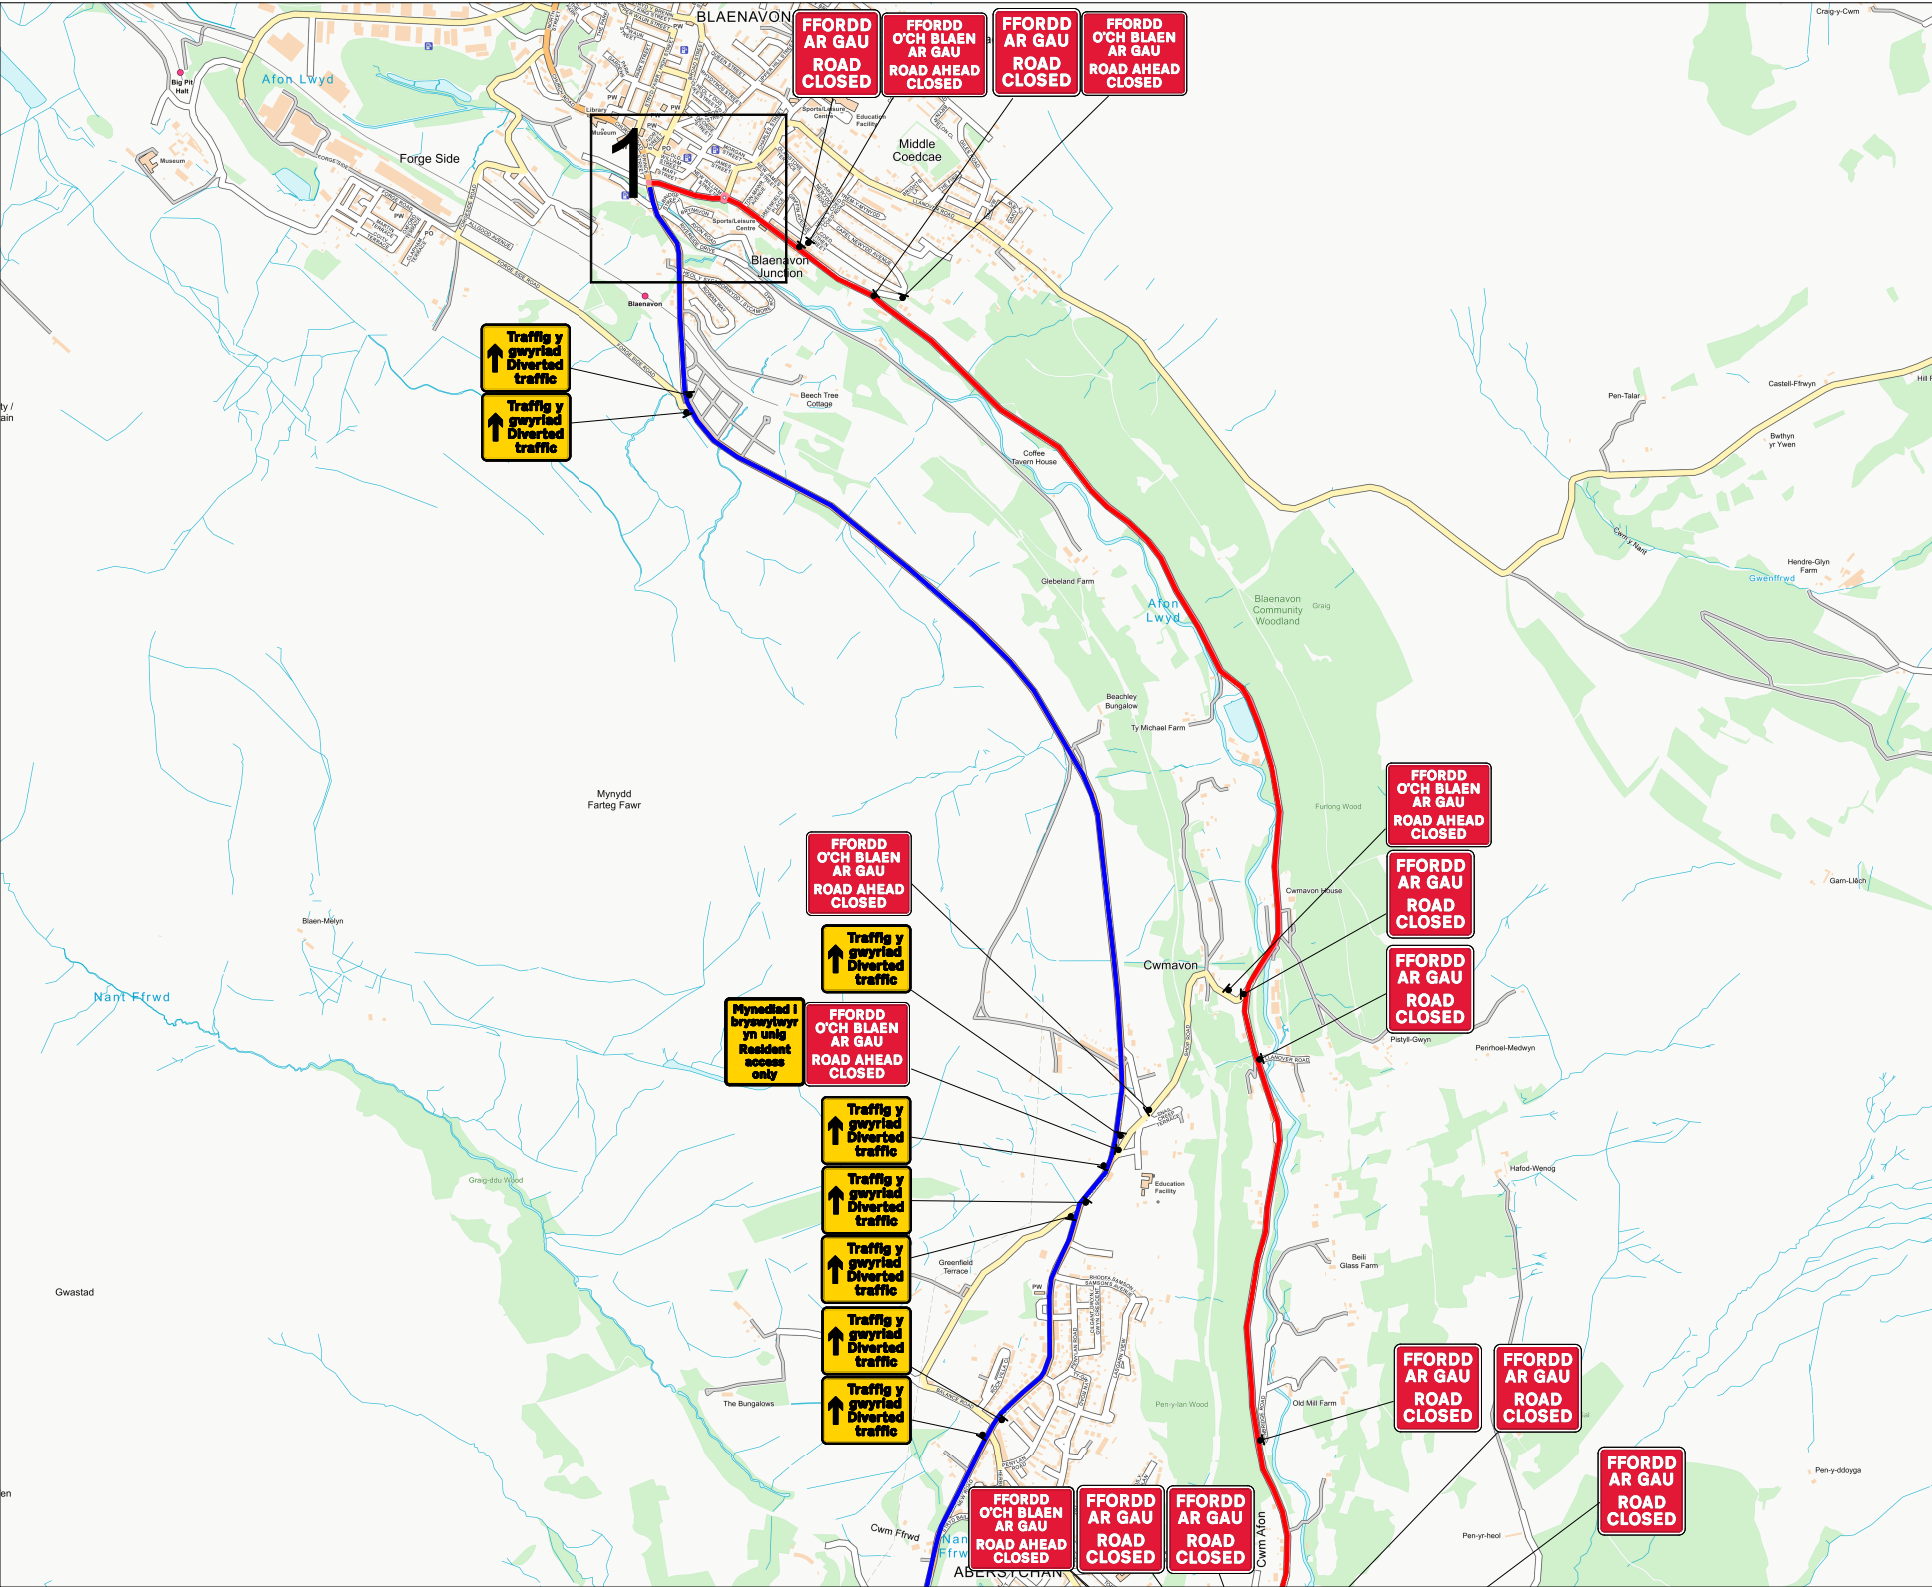


TRAFFIC MANAGEMENT NOTES:
1) All temporary traffic management shall be in accordance with Chapter 8 of the Traffic Signs Manual.
2) All temporary traffic management shall be in accordance with the Traffic Signs Regulations and General Directions 2016.
3) All temporary traffic management shall conform to the Safety at Street Works and Road Works, A Code of Practice.
4) All signing should be located 450mm minimum from any carriageway.
5) All temporary traffic management sign locations are indicative and are subject to on site approval from the Engineer.

Key

- Traffic sign
- Traffic cone
- Pedestrian barrier
- Cone lamp
- Diversion route
- Road closure


| | |
|--|--|
| Checked by: Ross Mackenzie | |
| Customer: MIC MORRIS MEMORIAL TRUST | |
| Job reference: Torfaen 10k Event | |
| Location: Abersychan / Pontypool NP4 6SB | QR Code:  |
| Date: 29/05/2025 | |
| Description: Road Closure | |
| Scale: NTS | OS HA: 0 |
| 0330 043 3030 www.corehighways.com | |
| Produced by: Darren Grave-Weir | |
| Design reference: DG/28.05.25/G137186 | |

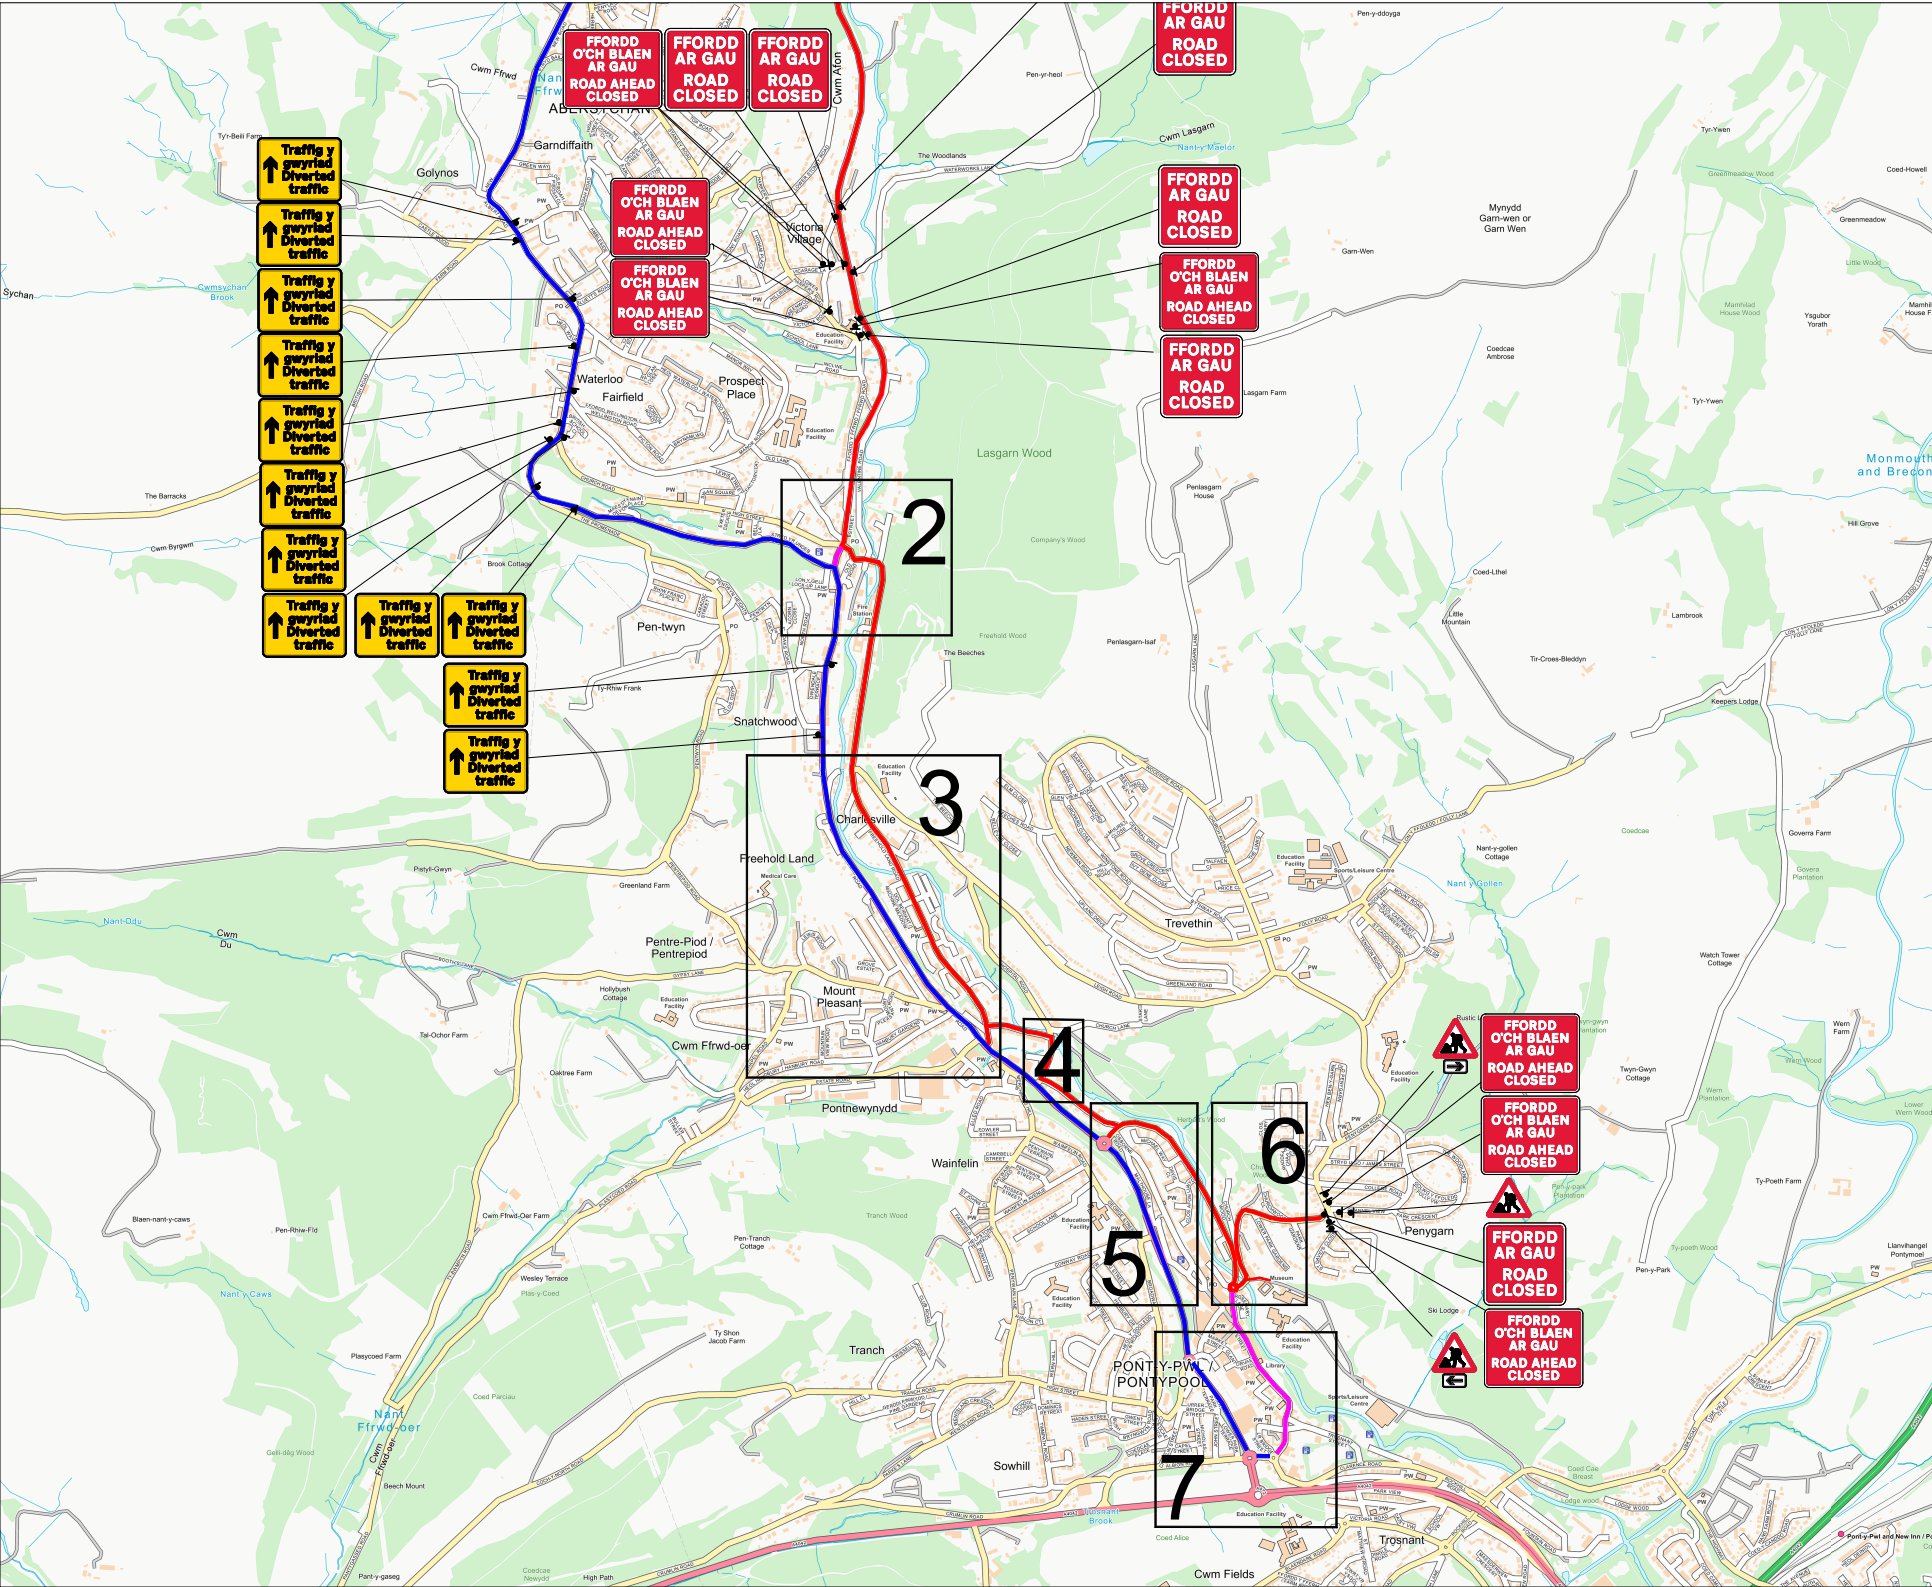


TRAFFIC MANAGEMENT NOTES:
1) All temporary traffic management shall be in accordance with Chapter 8 of the Traffic Signs Manual.
2) All temporary traffic management shall be in accordance with the Traffic Signs Regulations and General Directions 2016.
3) All temporary traffic management shall conform to the Safety at Street Works and Road Works, A Code of Practice.
4) All signing should be located 450mm minimum from any carriageway.
5) All temporary traffic management sign locations are indicative and are subject to on site approval from the Engineer.

Key

- Traffic sign
- Traffic cone
- Pedestrian barrier
- Cone lamp
- Diversion route
- Road closure

| | |
|--|--|
| Checked by: Ross Mackenzie | |
| Customer: MIC MORRIS MEMORIAL TRUST | |
| Job reference: Torfaen 10k Event | |
| Location: Abersychan / Pontypool NP4 6SB | QR Code:  |
| Date: 29/05/2025 | |
| Description: Road Closure | |
| Scale: NTS | OS HA: 0 |
| 0330 043 3030 www.corehighways.com | |
| Produced by: Darren Grave-Weir | |
| Design reference: DG/28.05.25/G137186 | |
| <small>This Design is subject to Copyright and remains the property of Core Highways. Contains Ordnance Survey data.</small> | |



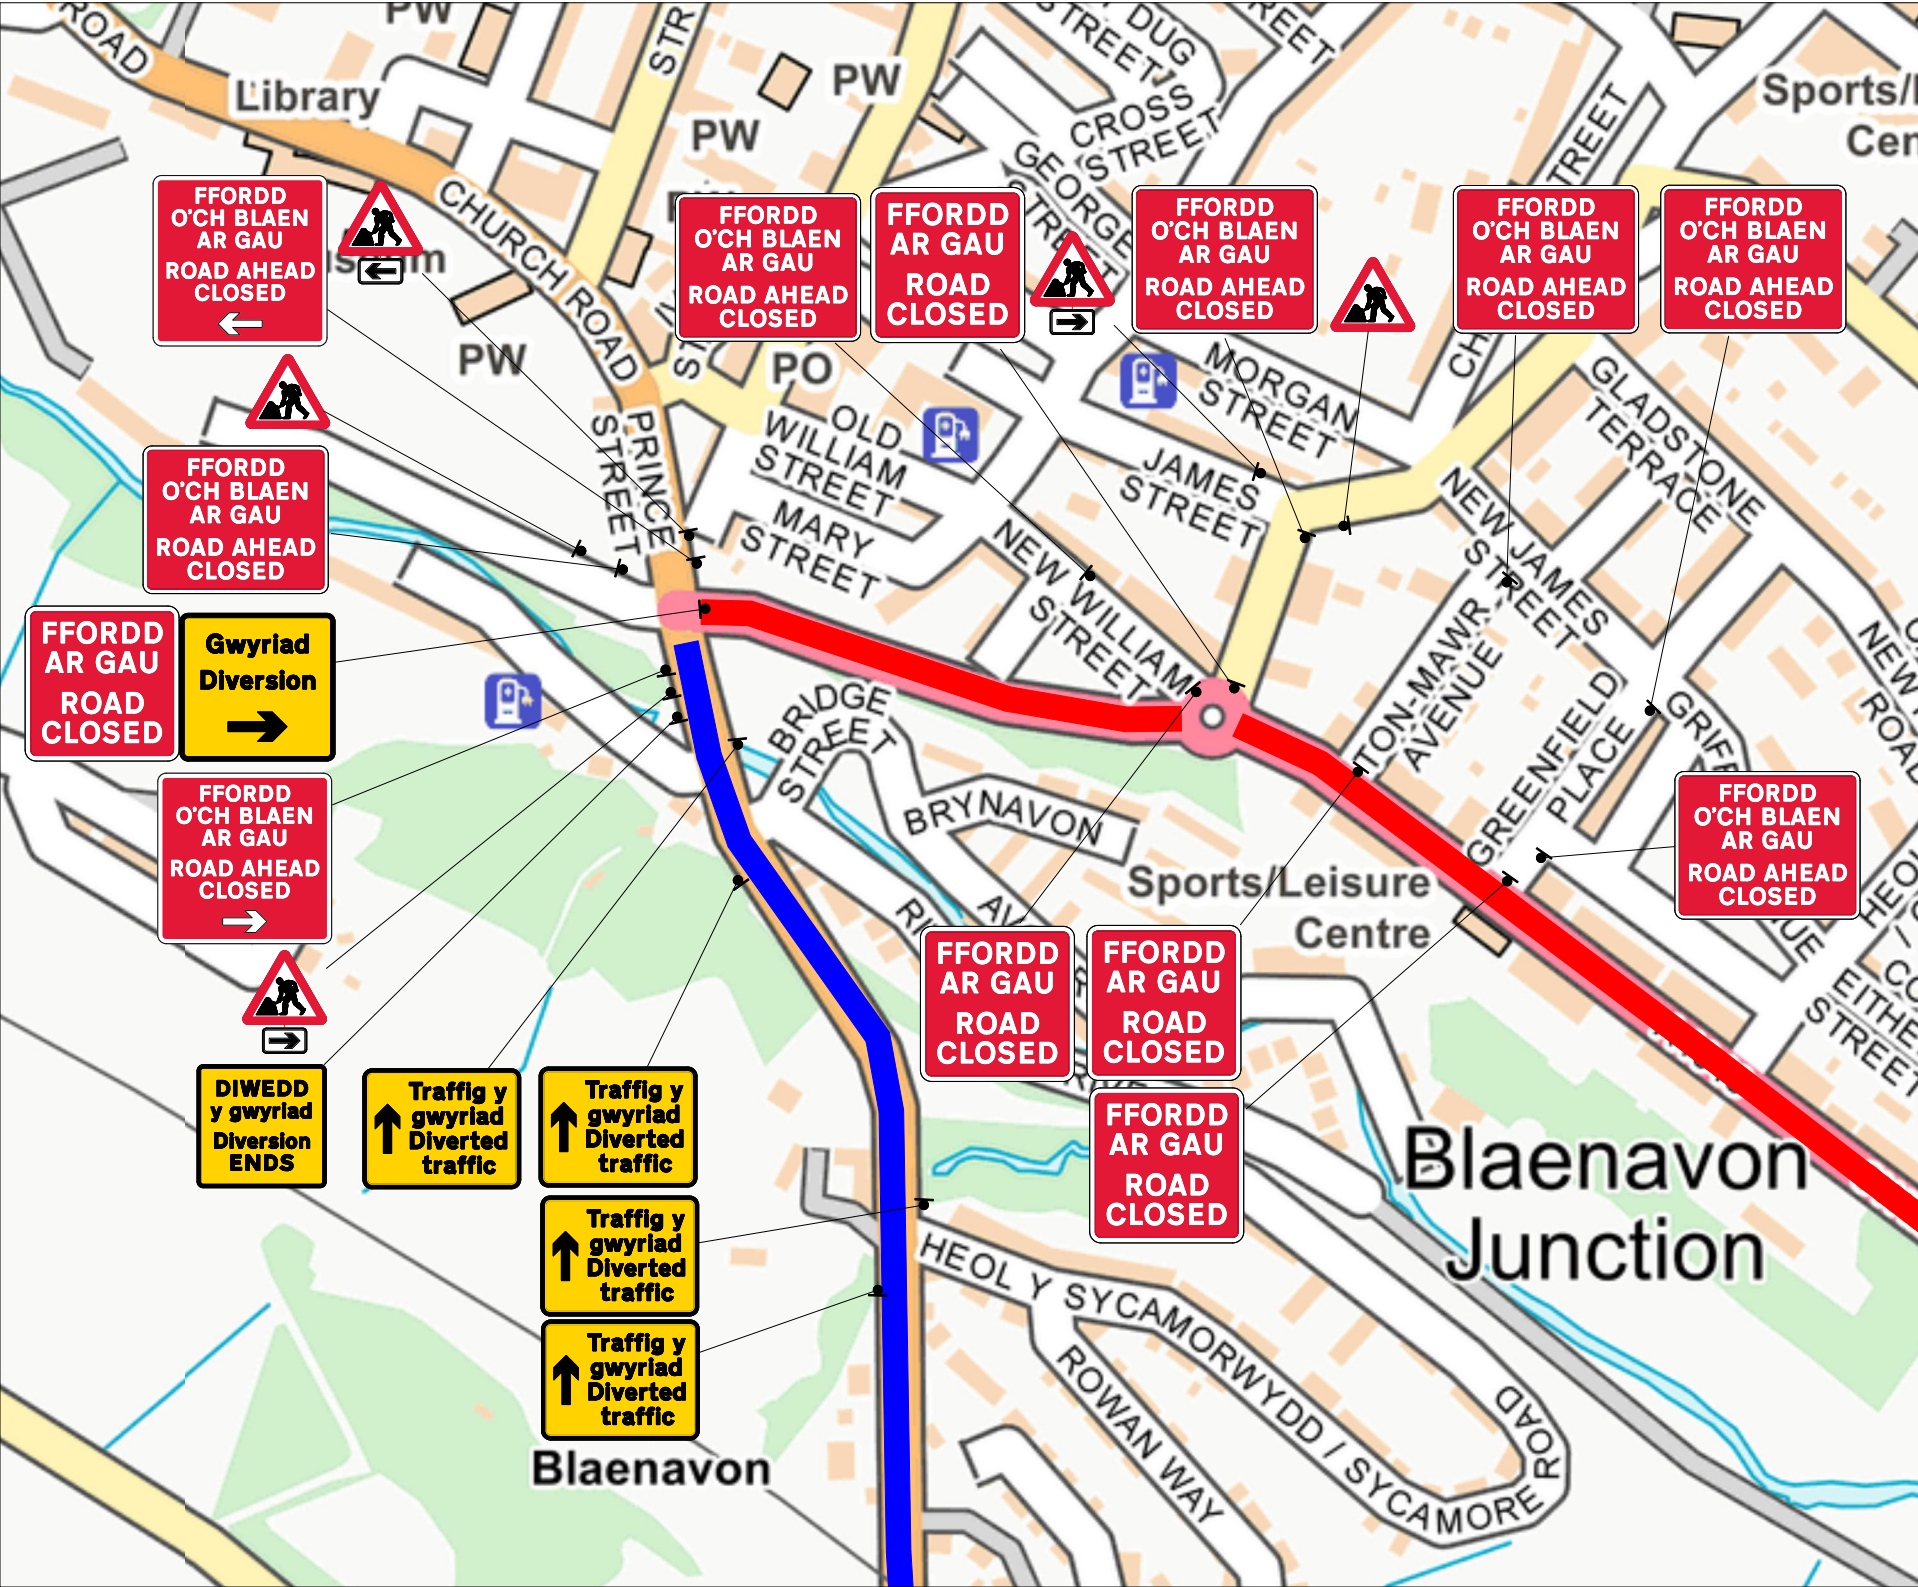


TRAFFIC MANAGEMENT NOTES:
1) All temporary traffic management shall be in accordance with Chapter 8 of the Traffic Signs Manual.
2) All temporary traffic management shall be in accordance with the Traffic Signs Regulations and General Directions 2016.
3) All temporary traffic management shall conform to the Safety at Street Works and Road Works, A Code of Practice.
4) All signing should be located 450mm minimum from any carriageway.
5) All temporary traffic management sign locations are indicative and are subject to on site approval from the Engineer.

1

| Key | |
|-----|--------------------|
| | Traffic sign |
| | Traffic cone |
| | Pedestrian barrier |
| | Cone lamp |
| | Diversion route |
| | Road closure |

| | |
|--|----------|
| Checked by: Ross Mackenzie | |
| Customer: MIC MORRIS MEMORIAL TRUST | |
| Job reference: Torfaen 10k Event | |
| Location: Abersychan / Pontypool NP4 6SB | QR Code: |
| Date: 29/05/2025 | |
| Description: Road Closure | |
| Scale: NTS | OS HA: 0 |
| 0330 043 3030 www.corehighways.com | |
| Produced by: Darren Grave-Weir | |
| Design reference: DG/28.05.25/G137186 | |
| <small>This Design is subject to Copyright and remains the property of Core Highways. Contains Ordnance Survey data.</small> | |

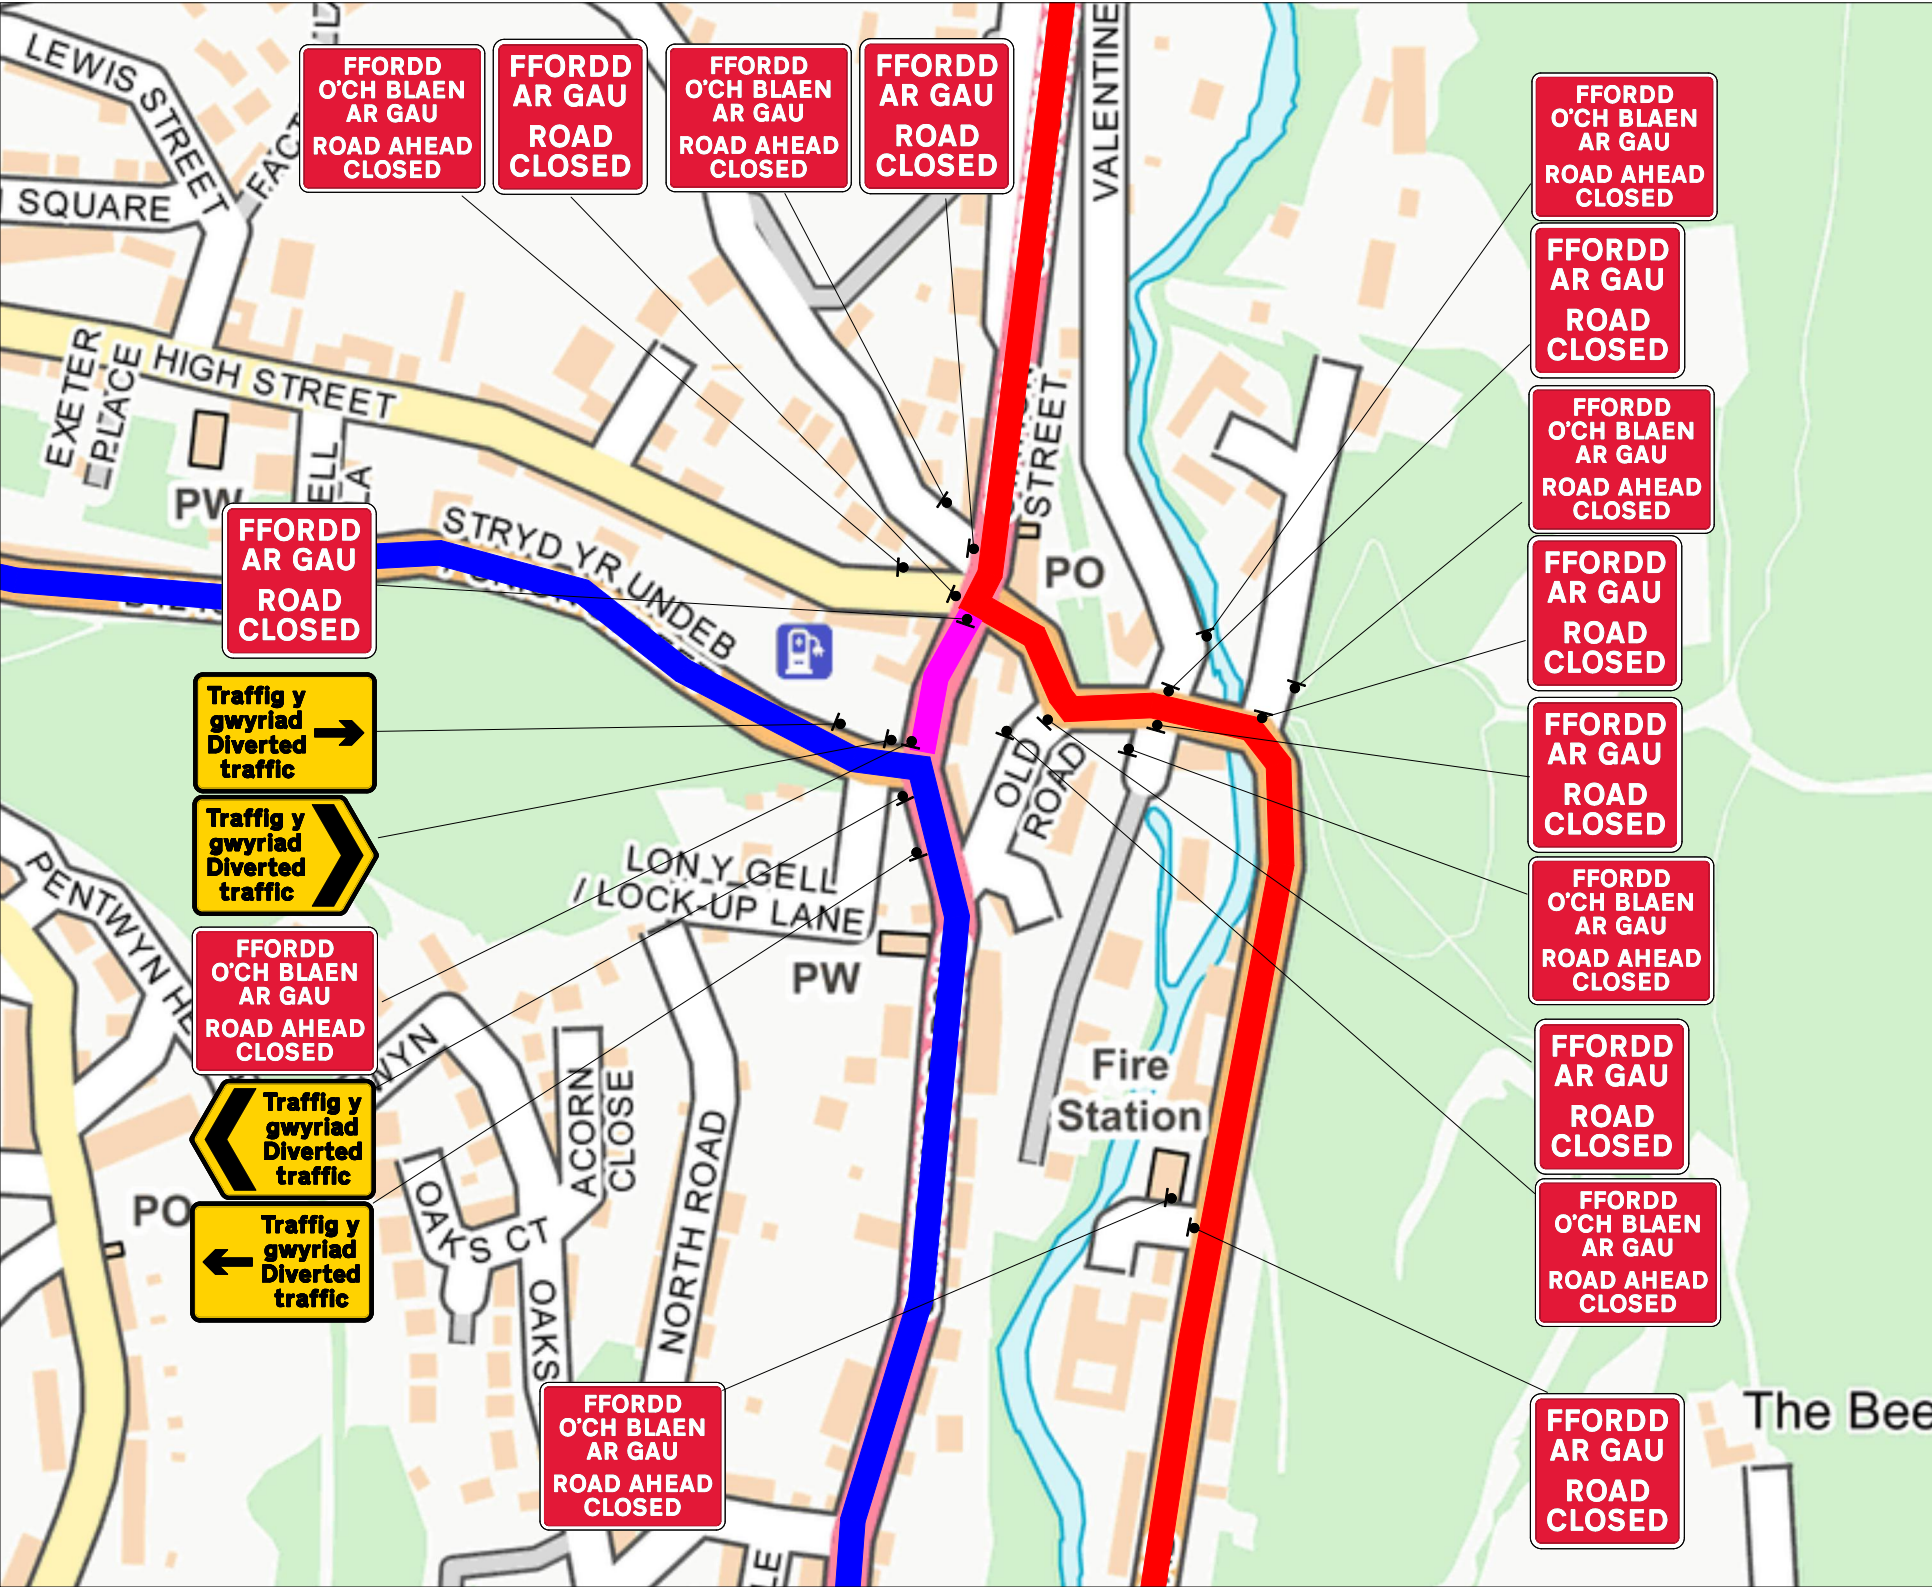

TRAFFIC MANAGEMENT NOTES:
1) All temporary traffic management shall be in accordance with Chapter 8 of the Traffic Signs Manual.
2) All temporary traffic management shall be in accordance with the Traffic Signs Regulations and General Directions 2016.
3) All temporary traffic management shall conform to the Safety at Street Works and Road Works, A Code of Practice.
4) All signing should be located 450mm minimum from any carriageway.
5) All temporary traffic management sign locations are indicative and are subject to on site approval from the Engineer.

2

| Key | |
|-----|--------------------|
| | Traffic sign |
| | Traffic cone |
| | Pedestrian barrier |
| | Cone lamp |
| | Diversion route |
| | Road closure |

| | |
|--|----------|
| Checked by: Ross Mackenzie | |
| Customer: MIC MORRIS MEMORIAL TRUST | |
| Job reference: Torfaen 10k Event | |
| Location: Abersychan / Pontypool NP4 6SB | QR Code: |
| Date: 29/05/2025 | |
| Description: Road Closure | |
| Scale: NTS | OS HA: 0 |
| 0330 043 3030 www.corehighways.com | |
| Produced by: Darren Grave-Weir | |
| Design reference: DG/28.05.25/G137186 | |
| <small>This Design is subject to Copyright and remains the property of Core Highways. Contains Ordnance Survey data.</small> | |




TRAFFIC MANAGEMENT NOTES:
1) All temporary traffic management shall be in accordance with Chapter 8 of the Traffic Signs Manual.
2) All temporary traffic management shall be in accordance with the Traffic Signs Regulations and General Directions 2016.
3) All temporary traffic management shall conform to the Safety at Street Works and Road Works, A Code of Practice.
4) All signing should be located 450mm minimum from any carriageway.
5) All temporary traffic management sign locations are indicative and are subject to on site approval from the Engineer.







3

Key

- Traffic sign
- Traffic cone
- Pedestrian barrier
- Cone lamp
- Diversion route
- Road closure

| | |
|--|--|
| Checked by: Ross Mackenzie | |
| Customer: MIC MORRIS MEMORIAL TRUST | |
| Job reference: Torfaen 10k Event | |
| Location: Abersychan / Pontypool NP4 6SB | QR Code:  |
| Date: 29/05/2025 | |
| Description: Road Closure | |
| Scale: NTS | OS HA: 0 |
| 0330 043 3030 www.corehighways.com | |
| Produced by: Darren Grave-Weir | |
| Design reference: DG/28.05.25/G137186 | |
| <small>This Design is subject to Copyright and remains the property of Core Highways. Contains Ordnance Survey data.</small> | |


Key

-  Traffic sign
-  Traffic cone
-  Pedestrian barrier
-  Cone lamp
-  Diversion route
-  Road closure

This Design is subject to Copyright and remains the property of Core Highways.
Contains Ordinance Survey data.



core
highways

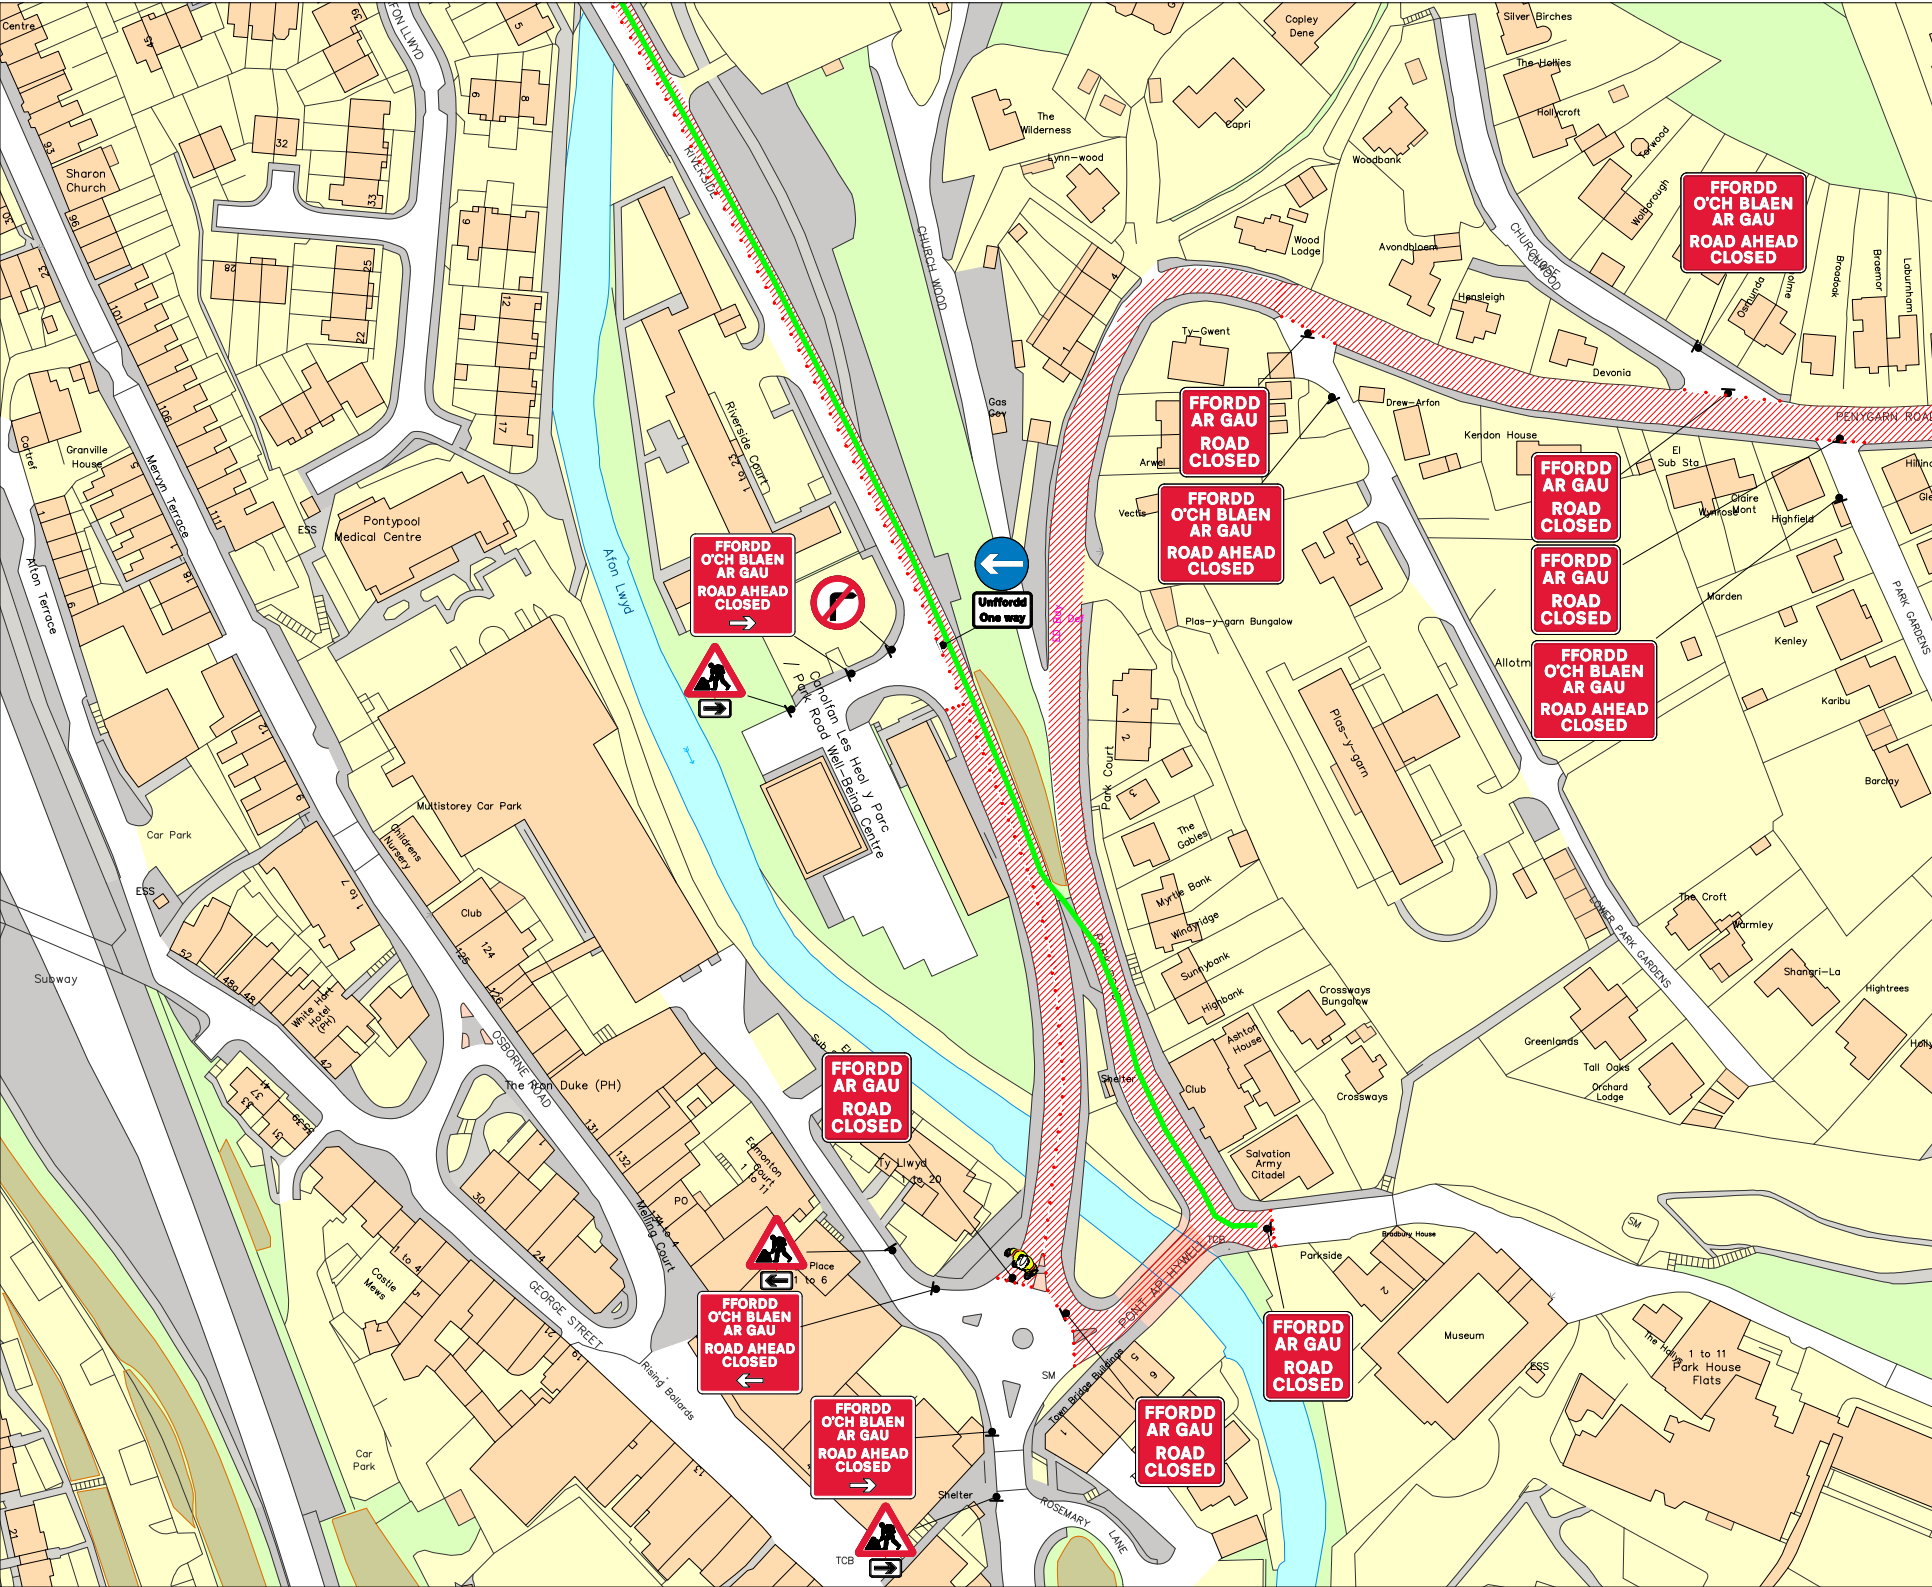


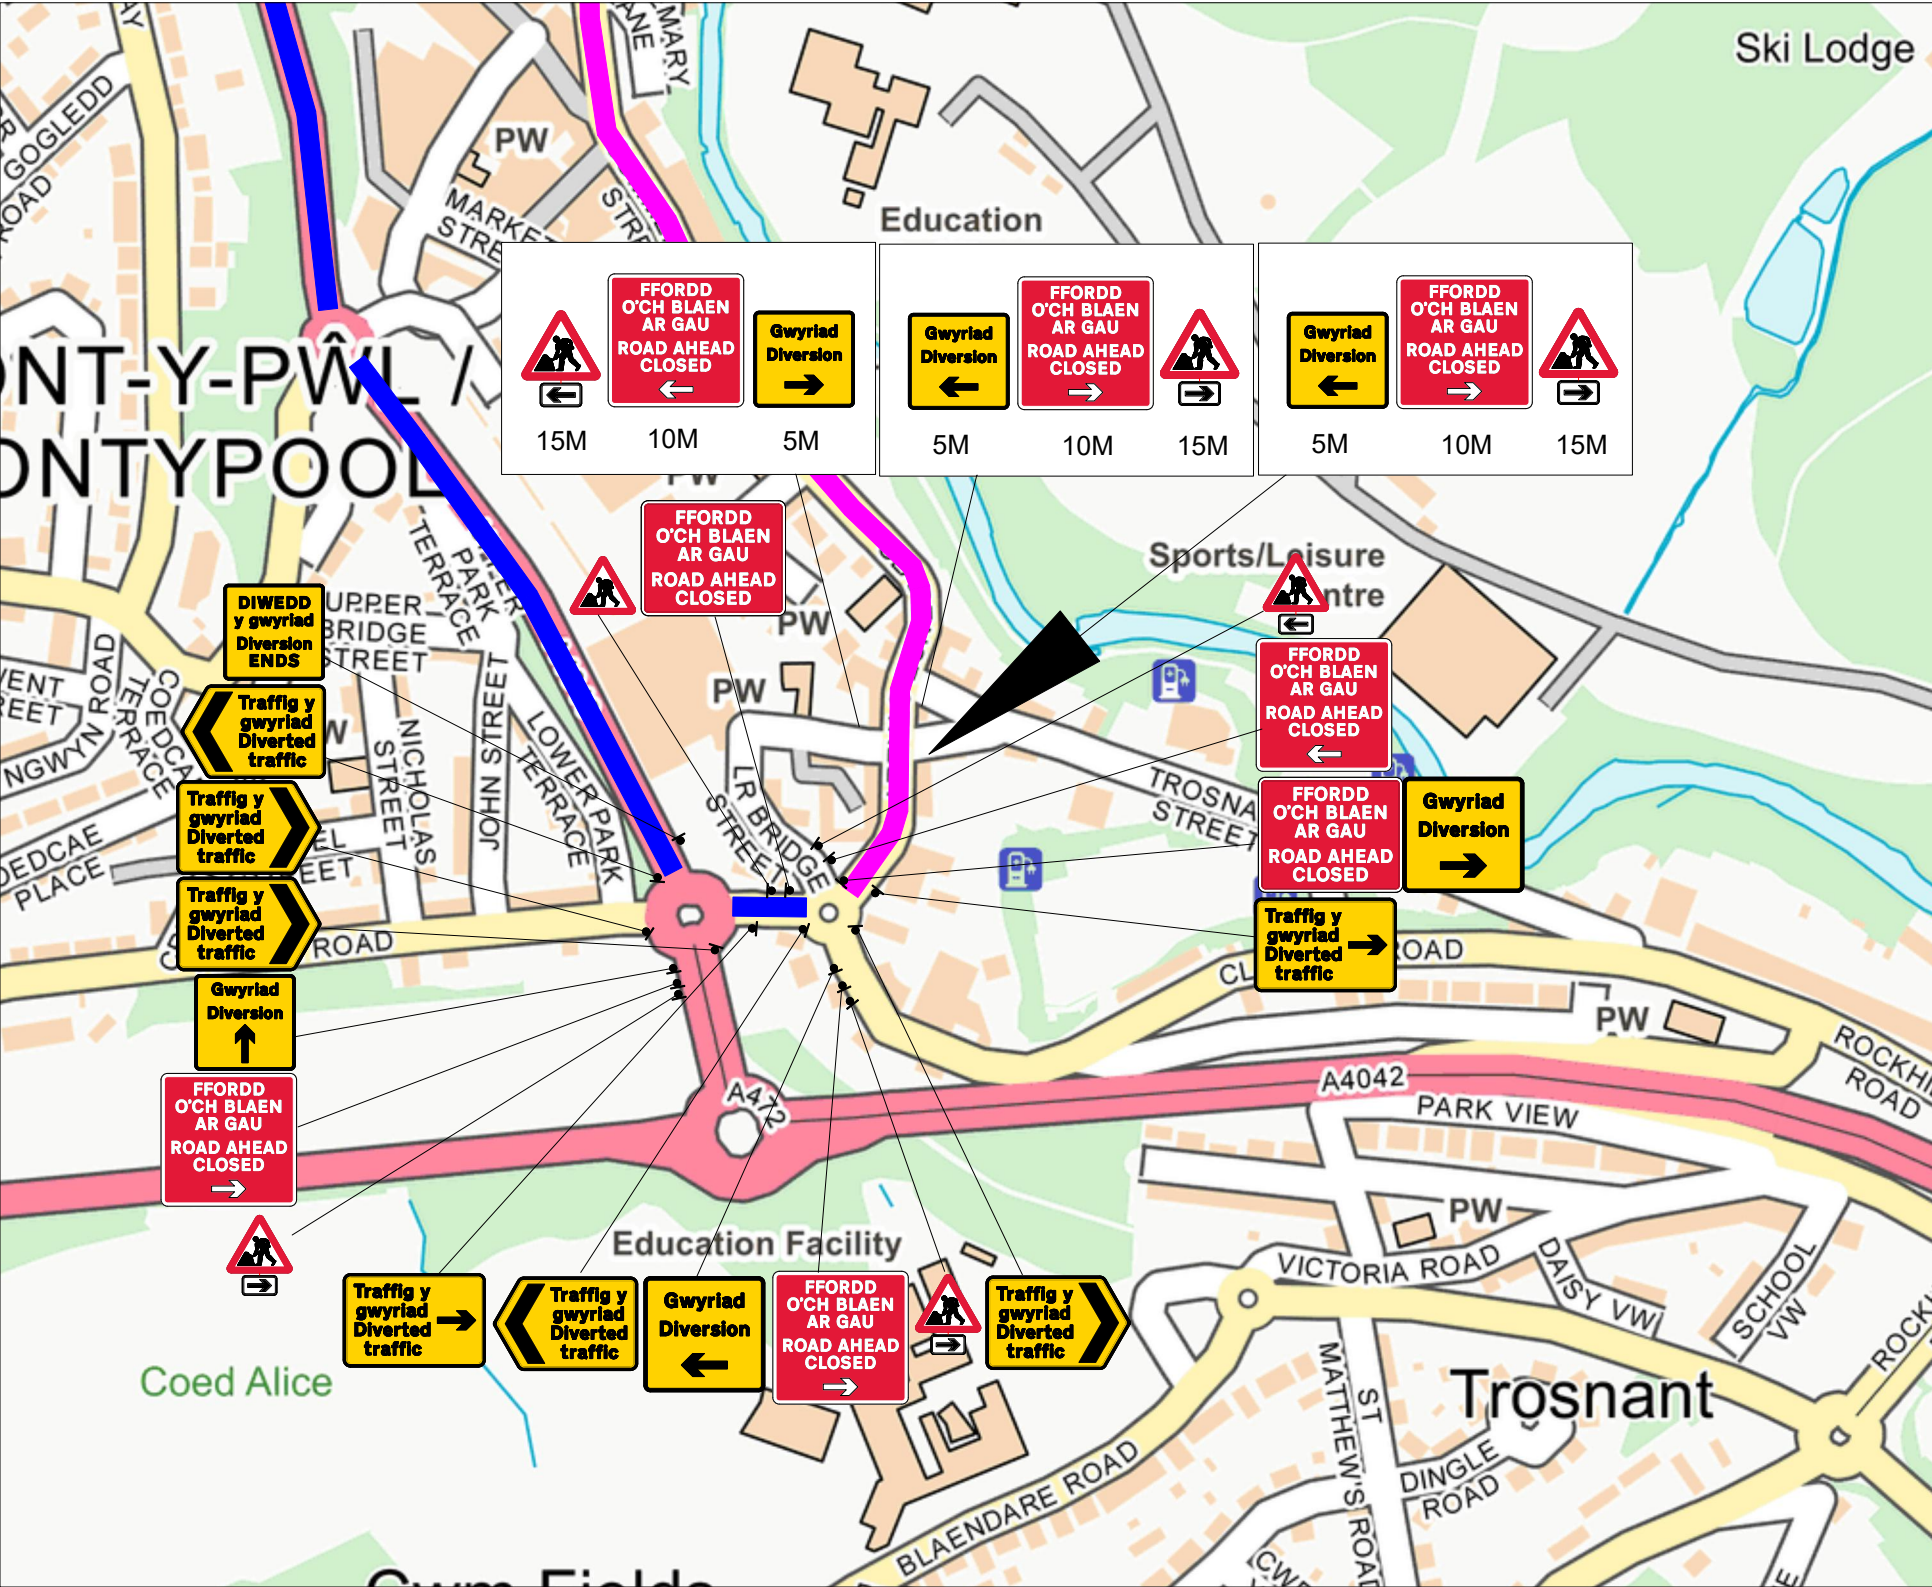
TRAFFIC MANAGEMENT NOTES:
1) All temporary traffic management shall be in accordance with Chapter 8 of the Traffic Signs Manual.
2) All temporary traffic management shall be in accordance with the Traffic Signs Regulations and General Directions 2016.
3) All temporary traffic management shall conform to the Safety at Street Works and Road Works, A Code of Practice.
4) All signing should be located 450mm minimum from any carriageway.
5) All temporary traffic management sign locations are indicative and are subject to on site approval from the Engineer.

6

Key

- Traffic sign
- Traffic cone
- Pedestrian barrier
- Cone lamp
- Diversion route
- Road closure

| | |
|---------------------------------------|--|
| Checked by: Ross Mackenzie | |
| Customer: MIC MORRIS MEMORIAL TRUST | |
| Job reference: Torfaen 10k Event | |
| Location: | QR Code:  |
| Date: 29/05/2025 | |
| Description: Road Closure | |
| Scale: NTS | OS HA: 0 |
| 0330 043 3030 www.corehighways.com | |
| Produced by: Darren Grave-Weir | |
| Design reference: DG/28.05.25/G137186 | |




TRAFFIC MANAGEMENT NOTES:
1) All temporary traffic management shall be in accordance with Chapter 8 of the Traffic Signs Manual.
2) All temporary traffic management shall be in accordance with the Traffic Signs Regulations and General Directions 2016.
3) All temporary traffic management shall conform to the Safety at Street Works and Road Works, A Code of Practice.
4) All signing should be located 450mm minimum from any carriageway.
5) All temporary traffic management sign locations are indicative and are subject to on site approval from the Engineer.

7

| Key | |
|-----|--------------------|
| | Traffic sign |
| | Traffic cone |
| | Pedestrian barrier |
| | Cone lamp |
| | Diversion route |
| | Road closure |

| | |
|--|----------|
| Checked by: Ross Mackenzie | |
| Customer: MIC MORRIS MEMORIAL TRUST | |
| Job reference: Torfaen 10k Event | |
| Location: Abersychan / Pontypool NP4 6SB | QR Code: |
| Date: 29/05/2025 | |
| Description: Road Closure | |
| Scale: NTS | OS HA: 0 |
| 0330 043 3030 www.corehighways.com | |
| Produced by: Darren Grave-Weir | |
| Design reference: DG/28.05.25/G137186 | |
| <small>This Design is subject to Copyright and remains the property of Core Highways. Contains Ordnance Survey data.</small> | |

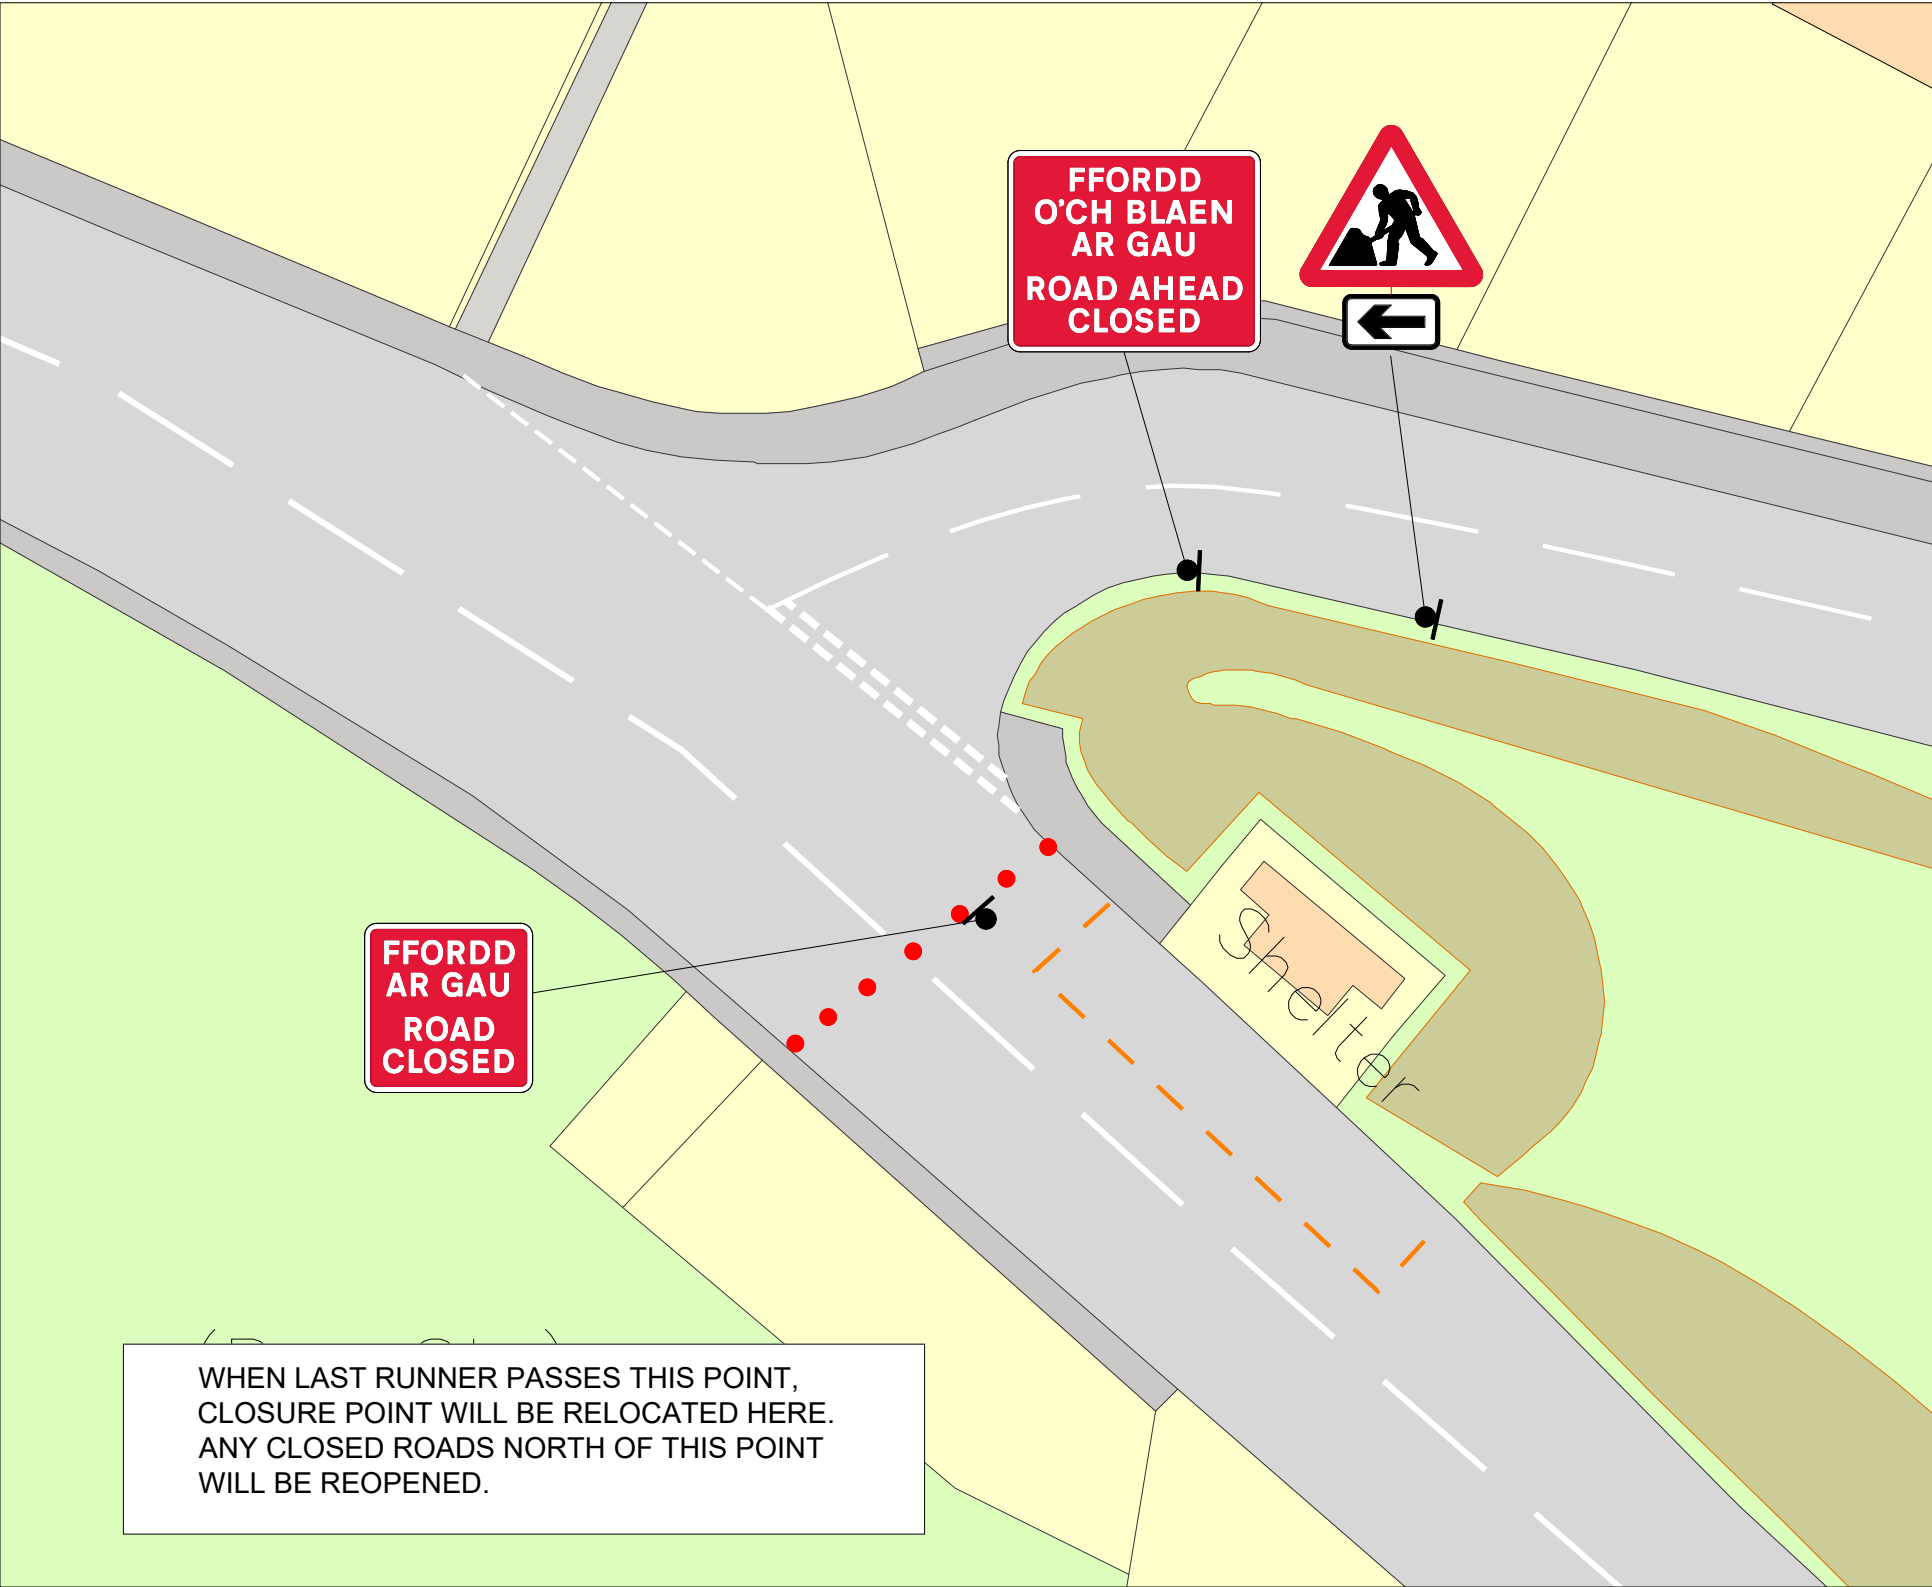


TRAFFIC MANAGEMENT NOTES:
1) All temporary traffic management shall be in accordance with Chapter 8 of the Traffic Signs Manual.
2) All temporary traffic management shall be in accordance with the Traffic Signs Regulations and General Directions 2016.
3) All temporary traffic management shall conform to the Safety at Street Works and Road Works, A Code of Practice.
4) All signing should be located 450mm minimum from any carriageway.
5) All temporary traffic management sign locations are indicative and are subject to on site approval from the Engineer.

7

| Key | |
|-----|--------------------|
| | Traffic sign |
| | Traffic cone |
| | Pedestrian barrier |
| | Cone lamp |
| | Diversion route |
| | Road closure |


| | |
|--|----------|
| Checked by: Ross Mackenzie | |
| Customer: MIC MORRIS MEMORIAL TRUST | |
| Job reference: Torfaen 10k Event | |
| Location: Abersychan / Pontypool NP4 6SB | QR Code: |
| Date: 29/05/2025 | |
| Description: Road Closure | |
| Scale: NTS | OS HA: 0 |
| 0330 043 3030 www.corehighways.com | |
| Produced by: Darren Grave-Weir | |
| Design reference: DG/28.05.25/G137186 | |
| <small>This Design is subject to Copyright and remains the property of Core Highways. Contains Ordnance Survey data.</small> | |

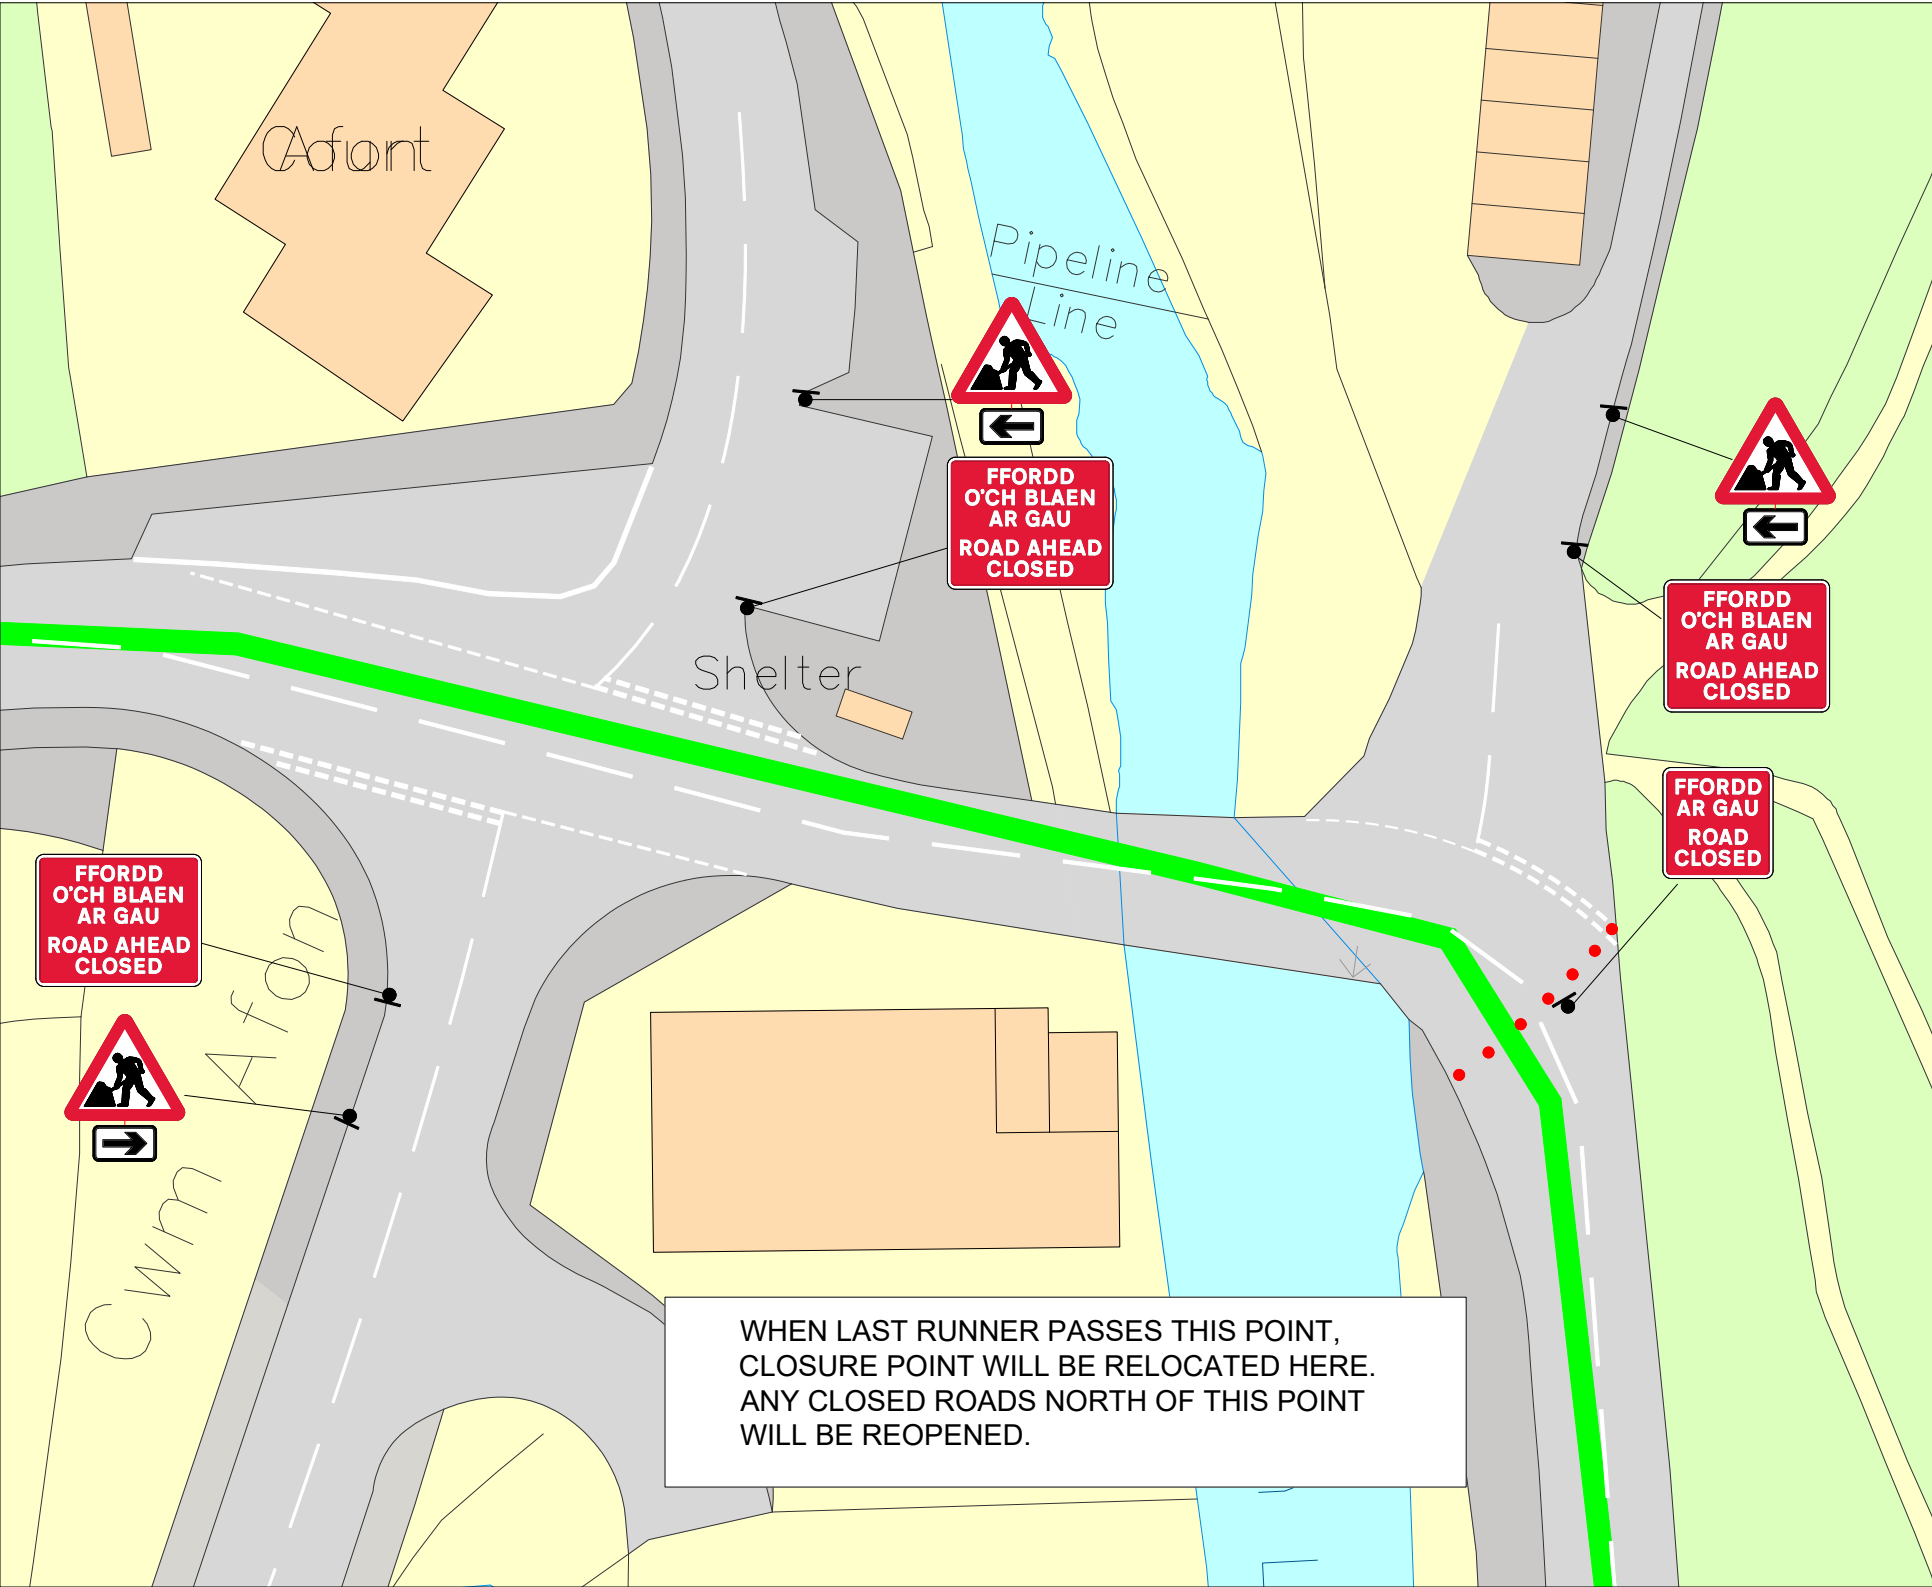


TRAFFIC MANAGEMENT NOTES:
1) All temporary traffic management shall be in accordance with Chapter 8 of the Traffic Signs Manual.
2) All temporary traffic management shall be in accordance with the Traffic Signs Regulations and General Directions 2016.
3) All temporary traffic management shall conform to the Safety at Street Works and Road Works, A Code of Practice.
4) All signing should be located 450mm minimum from any carriageway.
5) All temporary traffic management sign locations are indicative and are subject to on site approval from the Engineer.

Key

- Traffic sign
- Traffic cone
- Pedestrian barrier
- Cone lamp
- Diversion route
- Road closure

| | |
|--|--|
| Checked by: Ross Mackenzie | |
| Customer: MIC MORRIS MEMORIAL TRUST | |
| Job reference: Torfaen 10k Event | |
| Location: Abersychan / Pontypool NP4 6SB | QR Code:  |
| Date: 29/05/2025 | |
| Description: Road Closure | |
| Scale: NTS | OS HA: 0 |
| 0330 043 3030 www.corehighways.com | |
| Produced by: Darren Grave-Weir | |
| Design reference: DG/28.05.25/G137186 | |
| <small>This Design is subject to Copyright and remains the property of Core Highways. Contains Ordnance Survey data.</small> | |



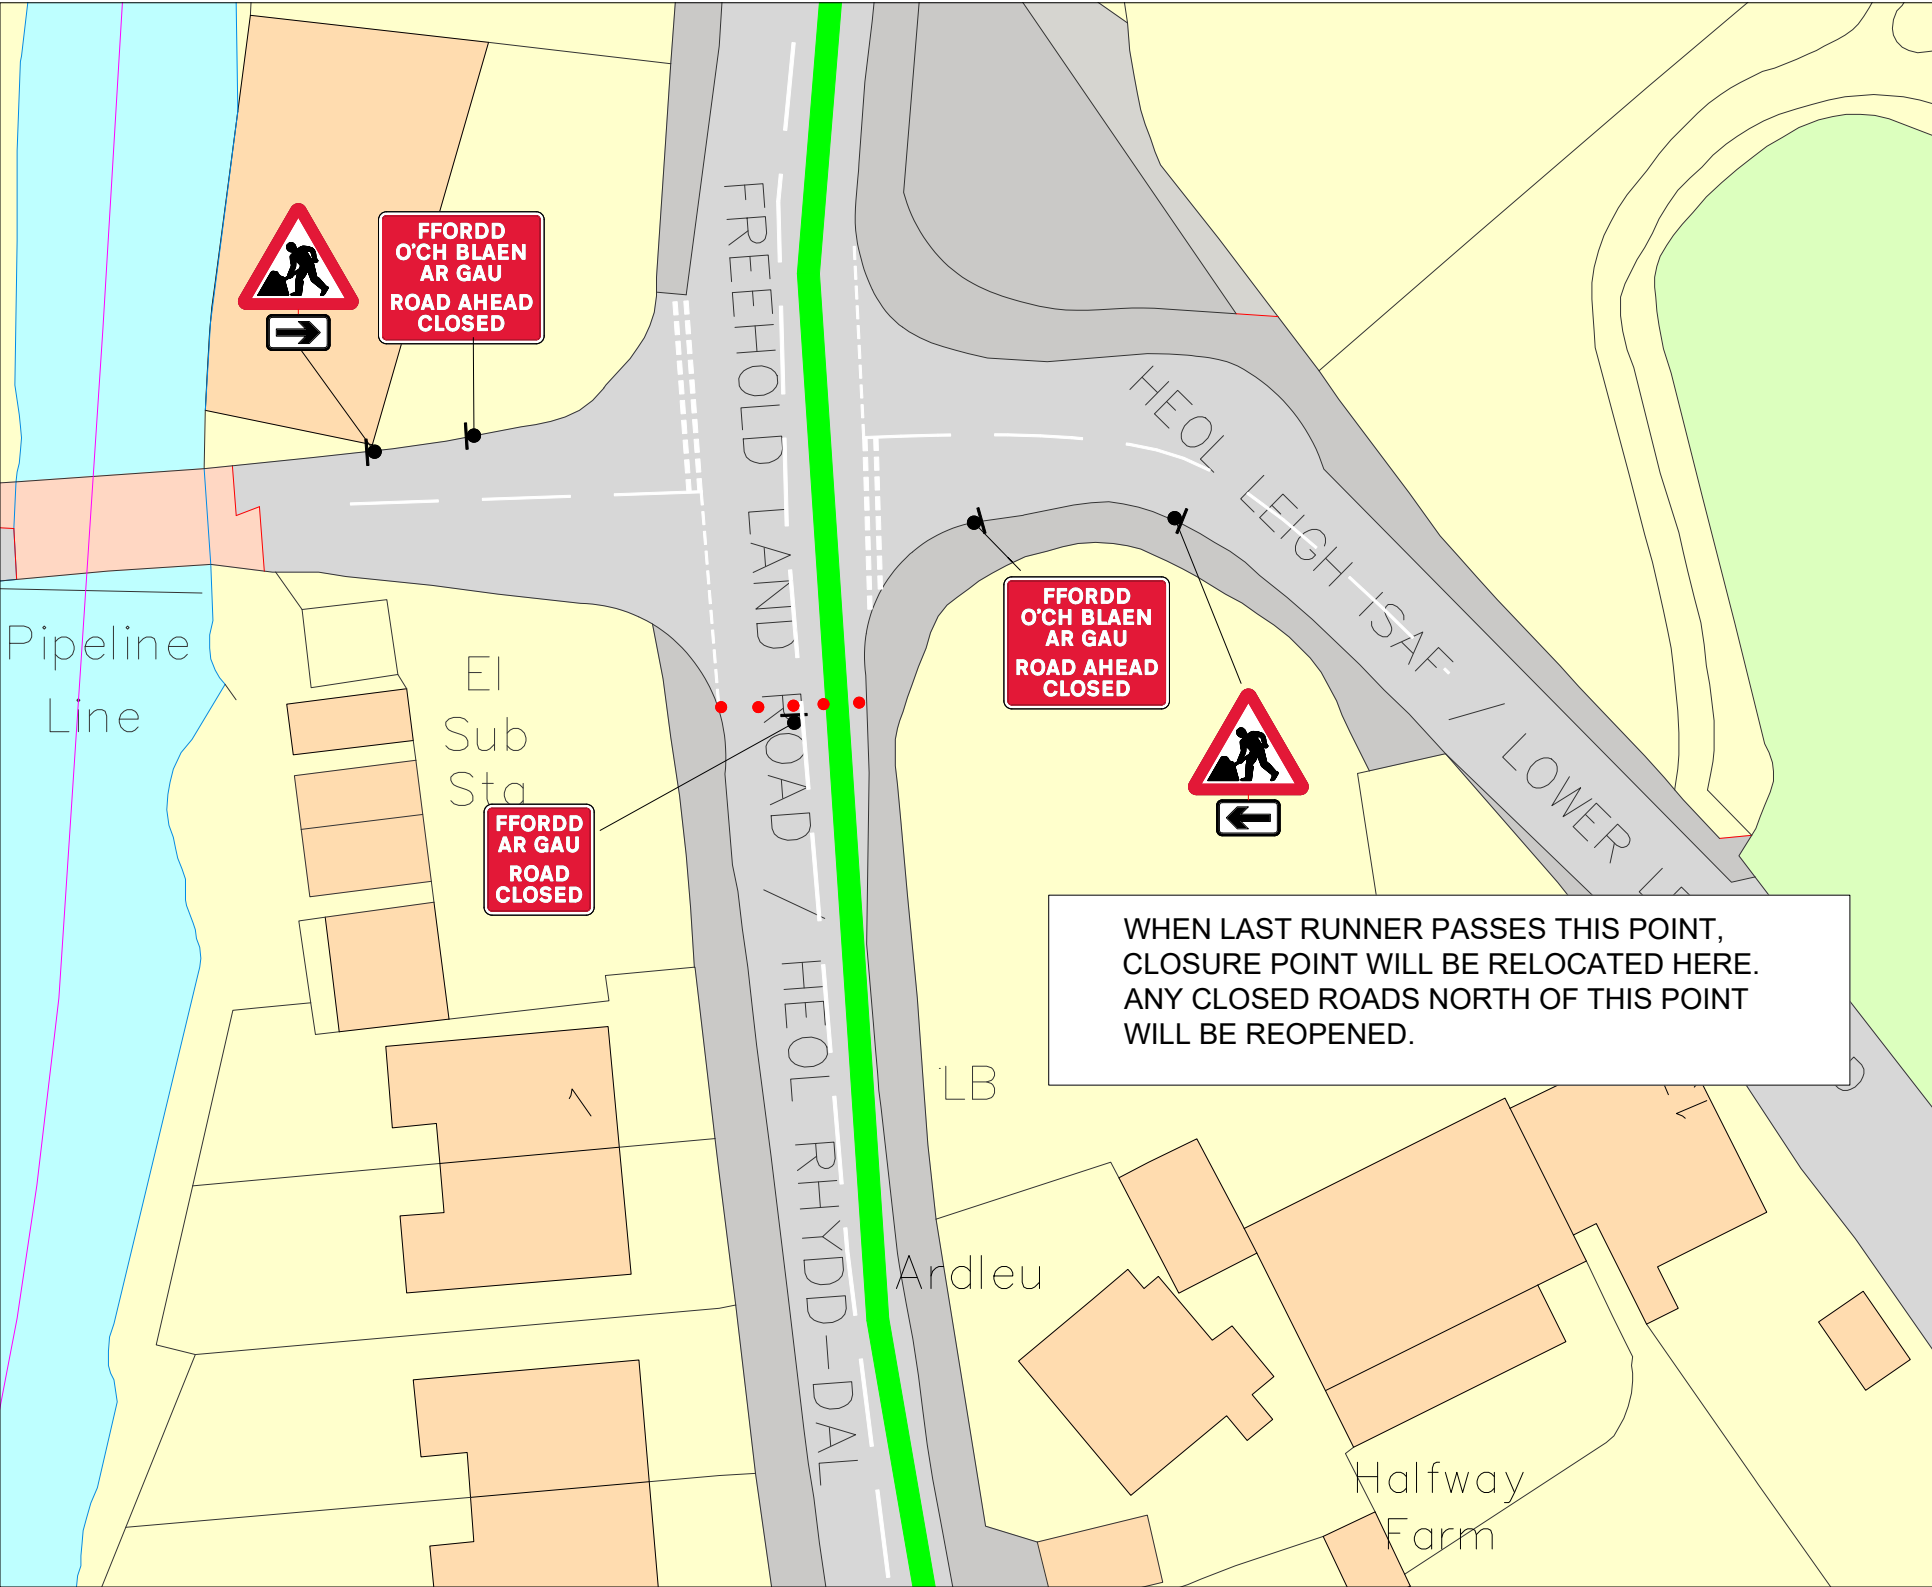


TRAFFIC MANAGEMENT NOTES:
1) All temporary traffic management shall be in accordance with Chapter 8 of the Traffic Signs Manual.
2) All temporary traffic management shall be in accordance with the Traffic Signs Regulations and General Directions 2016.
3) All temporary traffic management shall conform to the Safety at Street Works and Road Works, A Code of Practice.
4) All signing should be located 450mm minimum from any carriageway.
5) All temporary traffic management sign locations are indicative and are subject to on site approval from the Engineer.

Key

- Traffic sign
- Traffic cone
- Pedestrian barrier
- Cone lamp
- Diversion route
- Road closure

| | |
|--|----------|
| Checked by: Ross Mackenzie | |
| Customer: MIC MORRIS MEMORIAL TRUST | |
| Job reference: Torfaen 10k Event | |
| Location: Abersychan / Pontypool NP4 6SB | QR Code: |
| Date: 29/05/2025 | |
| Description: Road Closure | |
| Scale: NTS | OS HA: 0 |
| 0330 043 3030 www.corehighways.com | |
| Produced by: Darren Grave-Weir | |
| Design reference: DG/28.05.25/G137186 | |
| <small>This Design is subject to Copyright and remains the property of Core Highways. Contains Ordnance Survey data.</small> | |



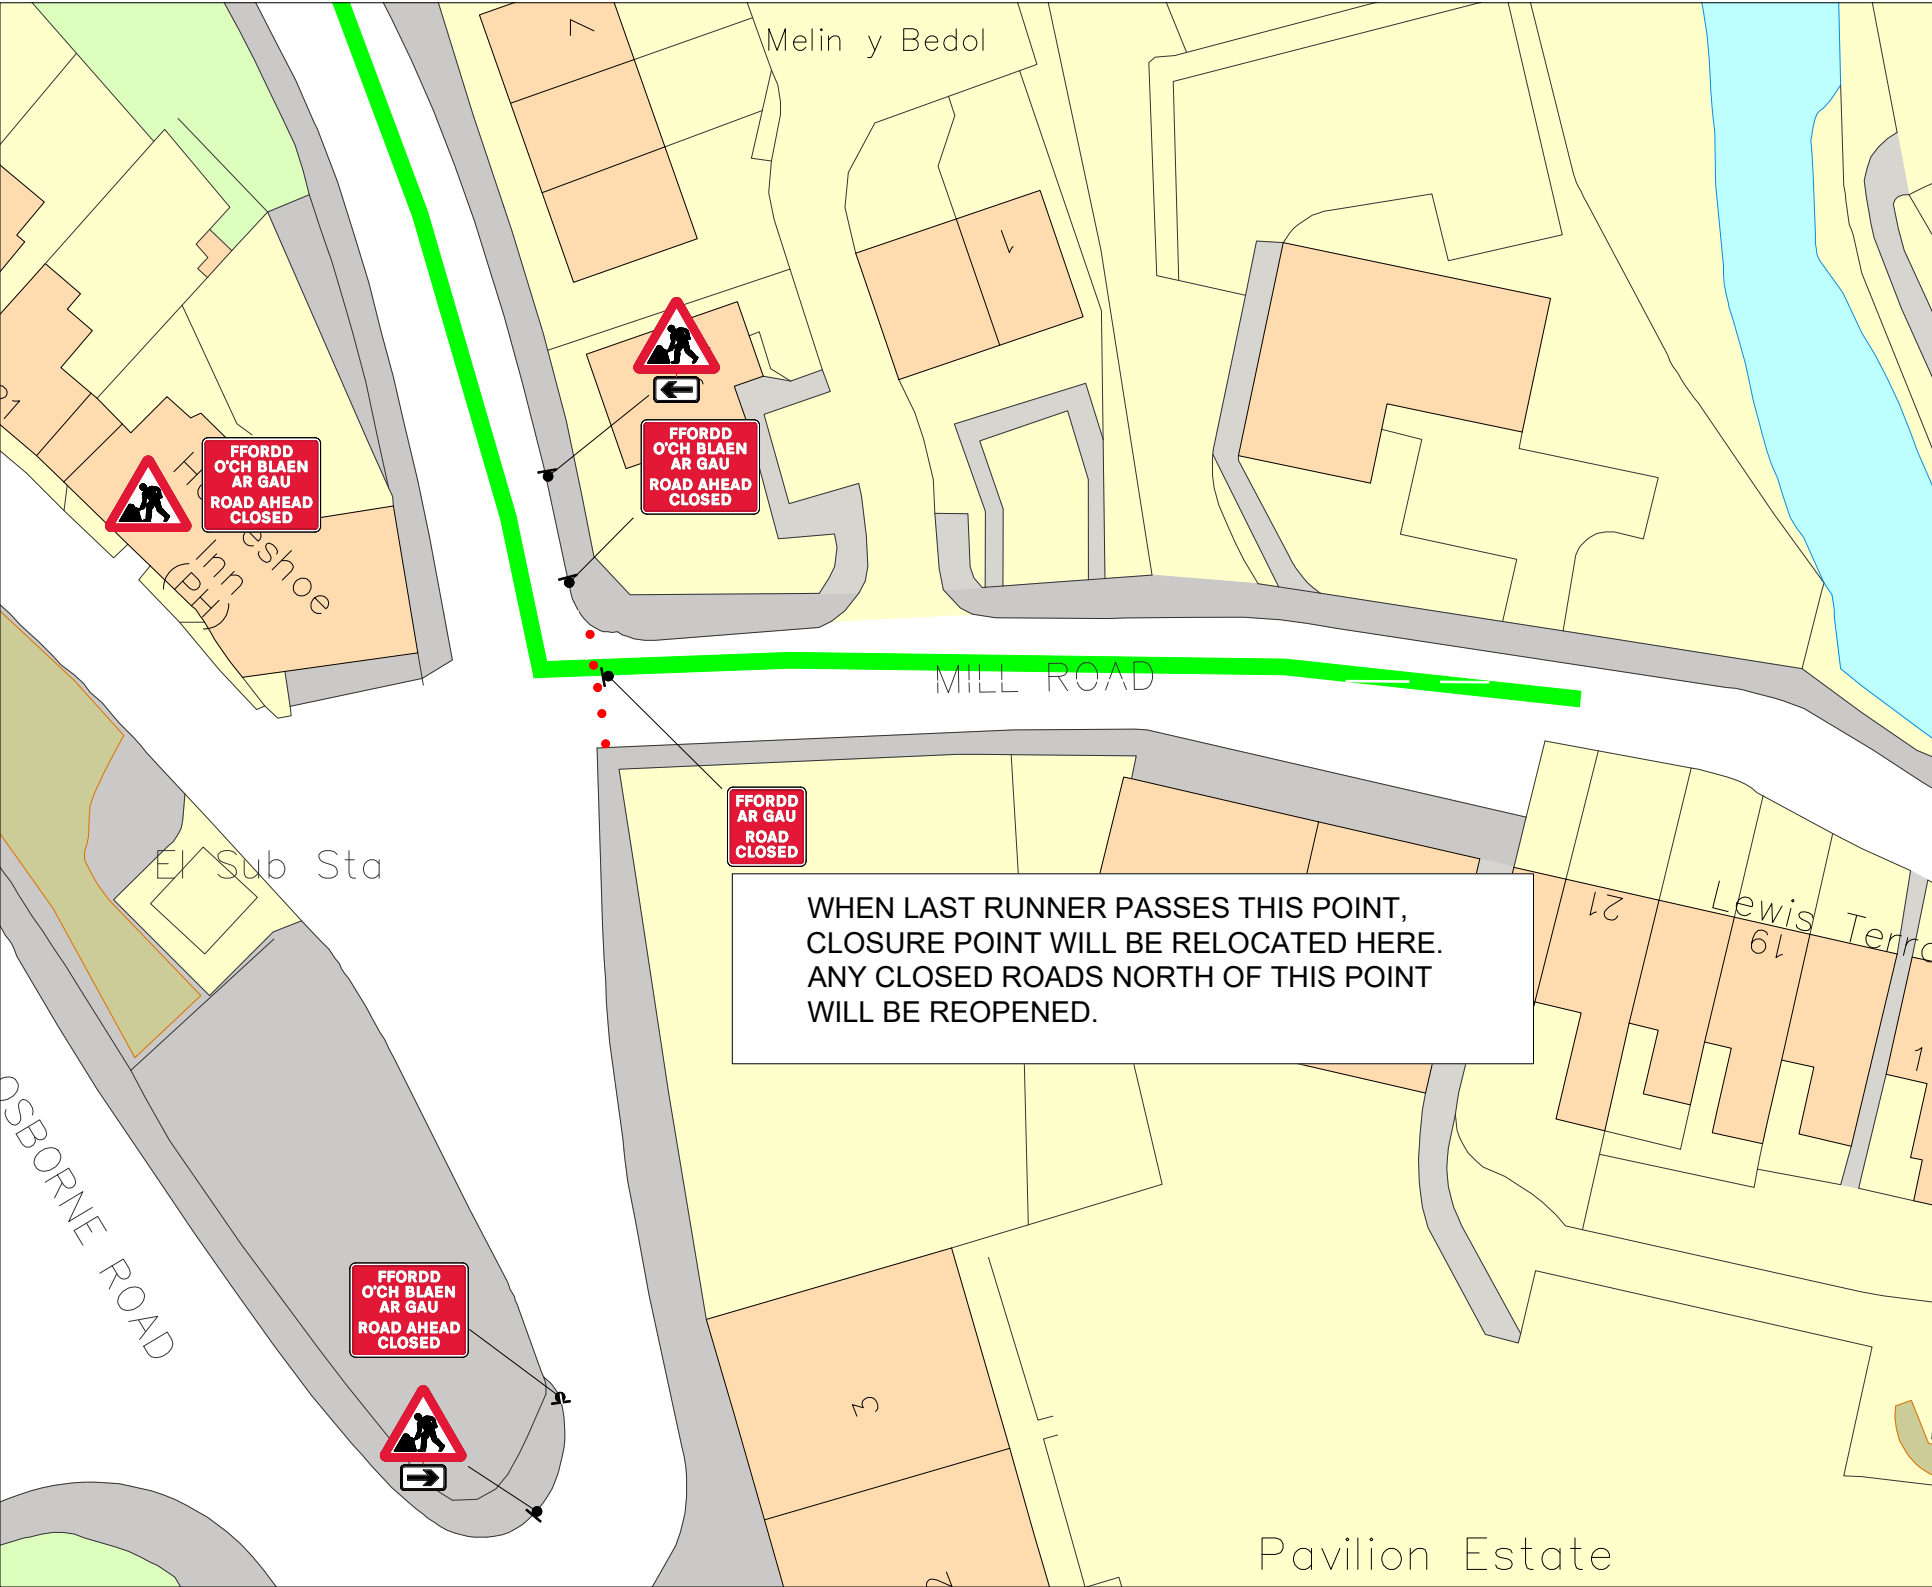


TRAFFIC MANAGEMENT NOTES:
1) All temporary traffic management shall be in accordance with Chapter 8 of the Traffic Signs Manual.
2) All temporary traffic management shall be in accordance with the Traffic Signs Regulations and General Directions 2016.
3) All temporary traffic management shall conform to the Safety at Street Works and Road Works, A Code of Practice.
4) All signing should be located 450mm minimum from any carriageway.
5) All temporary traffic management sign locations are indicative and are subject to on site approval from the Engineer.

Key

- Traffic sign
- Traffic cone
- Pedestrian barrier
- Cone lamp
- Diversion route
- Road closure

| | |
|--|----------|
| Checked by: Ross Mackenzie | |
| Customer: MIC MORRIS MEMORIAL TRUST | |
| Job reference: Torfaen 10k Event | |
| Location: Abersychan / Pontypool NP4 6SB | QR Code: |
| Date: 29/05/2025 | |
| Description: Road Closure | |
| Scale: NTS | OS HA: 0 |
| 0330 043 3030 www.corehighways.com | |
| Produced by: Darren Grave-Weir | |
| Design reference: DG/28.05.25/G137186 | |
| <small>This Design is subject to Copyright and remains the property of Core Highways. Contains Ordnance Survey data.</small> | |



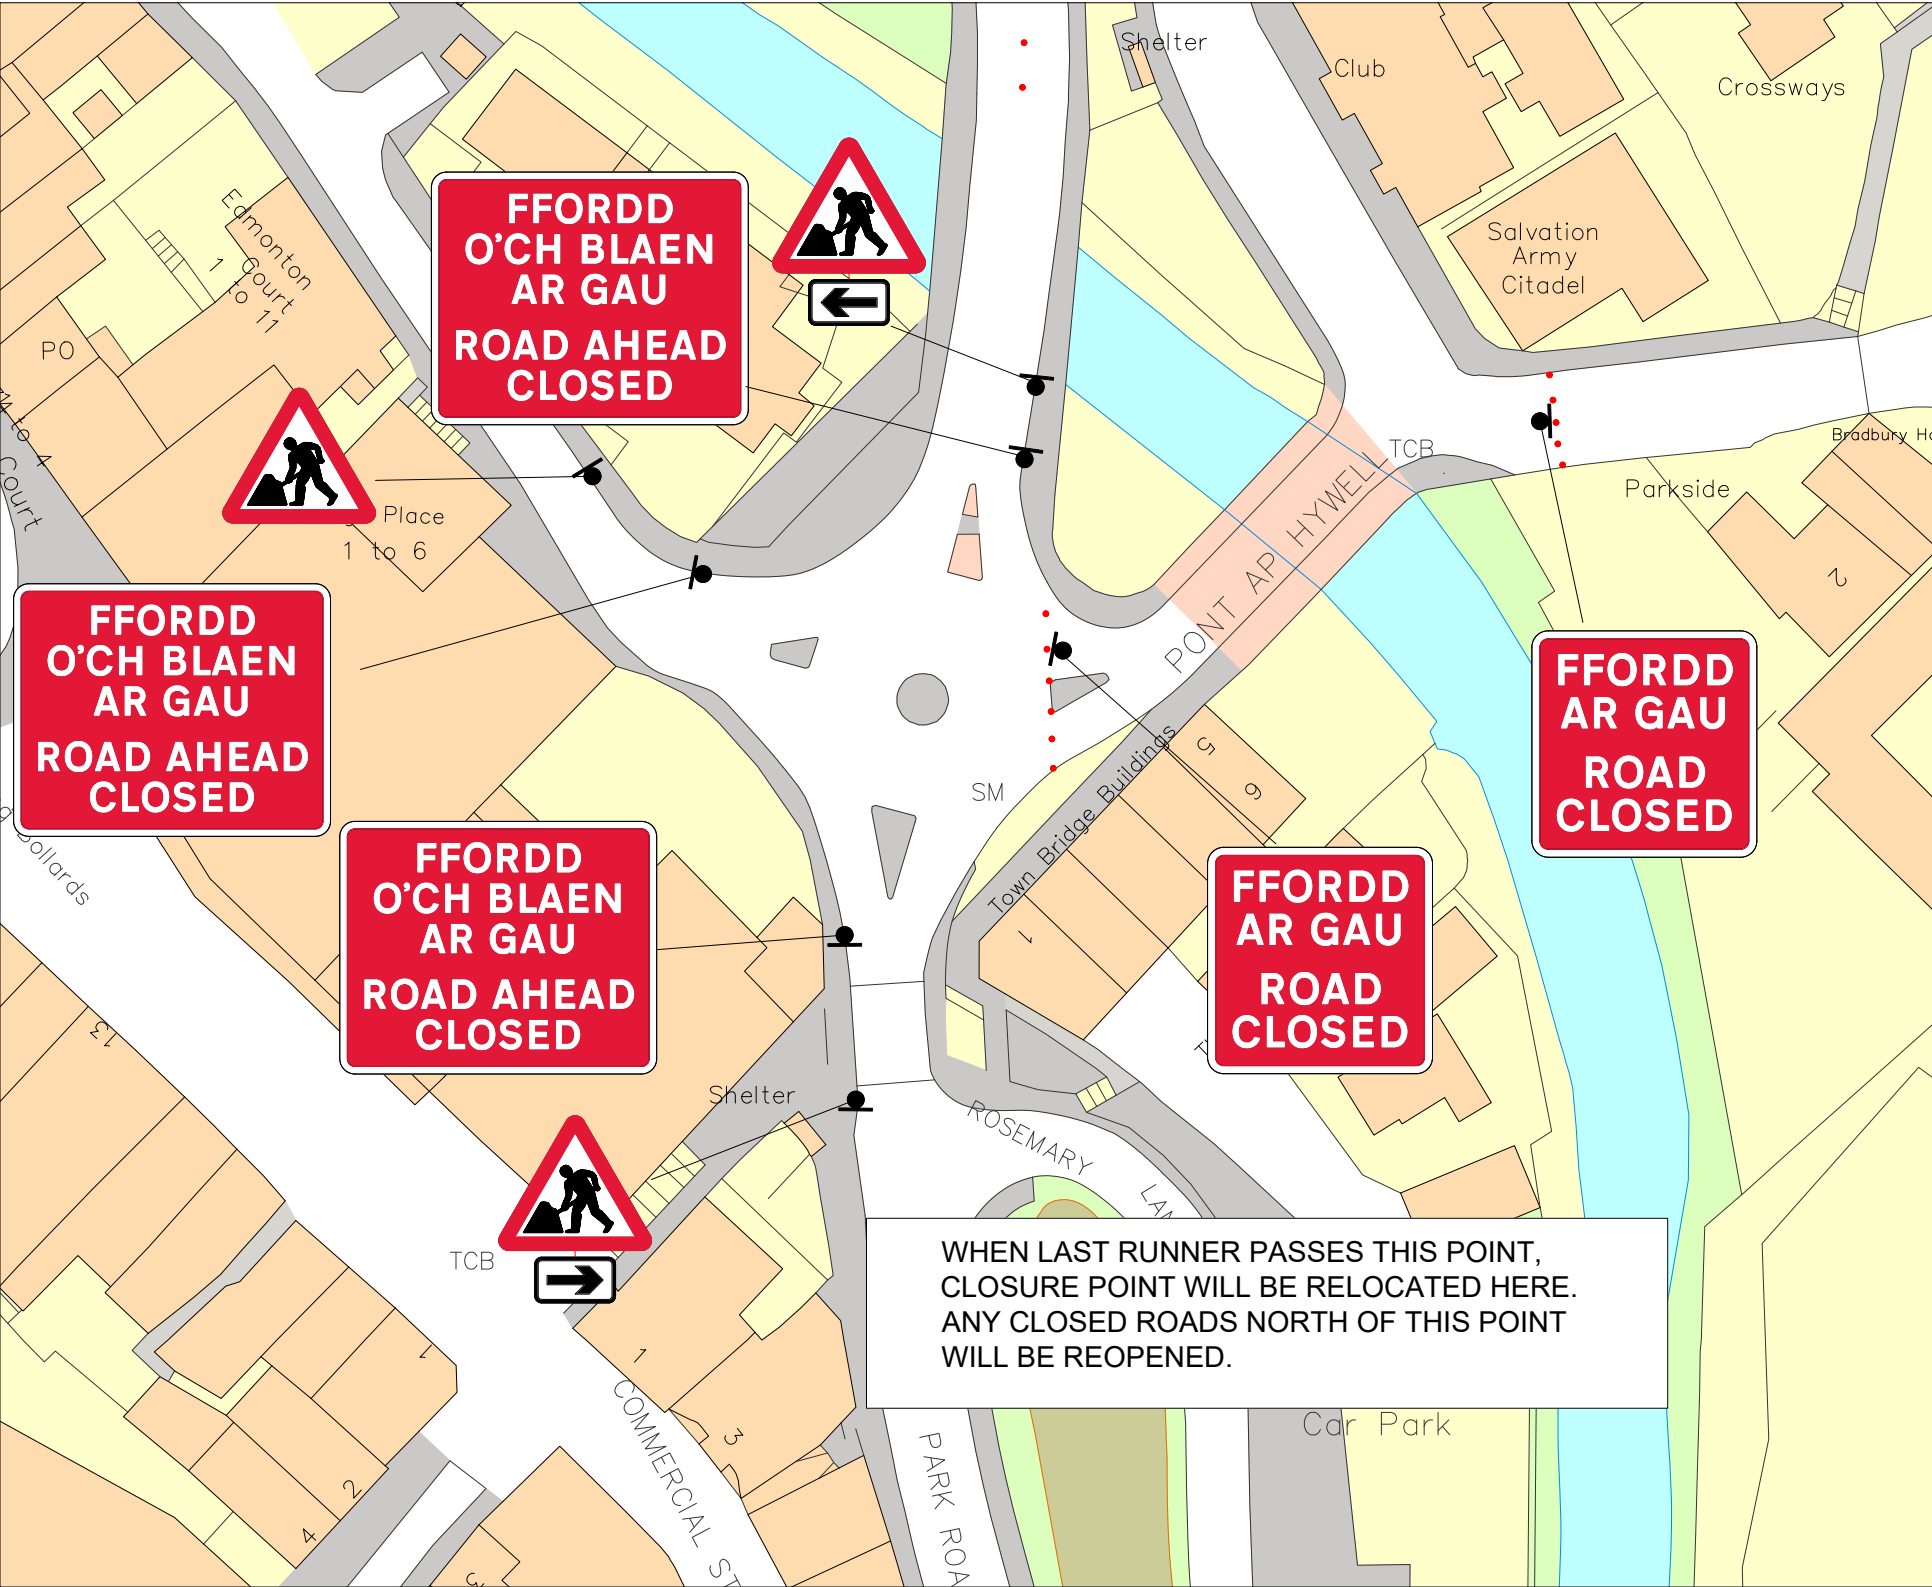


TRAFFIC MANAGEMENT NOTES:
1) All temporary traffic management shall be in accordance with Chapter 8 of the Traffic Signs Manual.
2) All temporary traffic management shall be in accordance with the Traffic Signs Regulations and General Directions 2016.
3) All temporary traffic management shall conform to the Safety at Street Works and Road Works, A Code of Practice.
4) All signing should be located 450mm minimum from any carriageway.
5) All temporary traffic management sign locations are indicative and are subject to on site approval from the Engineer.

Key

- Traffic sign
- Traffic cone
- Pedestrian barrier
- Cone lamp
- Diversion route
- Road closure

| | |
|--|--|
| Checked by: Ross Mackenzie | |
| Customer: MIC MORRIS MEMORIAL TRUST | |
| Job reference: Torfaen 10k Event | |
| Location: Abersychan / Pontypool NP4 6SB | QR Code:  |
| Date: 29/05/2025 | |
| Description: Road Closure | |
| Scale: NTS | OS HA: 0 |
| 0330 043 3030 www.corehighways.com | |
| Produced by: Darren Grave-Weir | |
| Design reference: DG/28.05.25/G137186 | |
| <small>This Design is subject to Copyright and remains the property of Core Highways. Contains Ordnance Survey data.</small> | |

| Sign Schedule | | Sign Schedule | |
|---------------|---|---------------|--|
| | ID: 001 Qty: 3 Ref: 13.9 Schedule 13-9 : Temporary Information Size: 996 x 771 @ 50 X-Hgt | | ID: 013 Qty: 3 Ref: 2702 Diversion Ends Size: 1050 x 1000 |
| | ID: 002 Qty: 3 Ref: 13.9 Schedule 13-9 : Temporary Information Size: 867 x 771 @ 50 X-Hgt | | ID: 014 Qty: 14 Ref: 573 Direction to hazard right Size: 600 x 400 @ 100 X-Hgt |
| | ID: 003 Qty: 4 Ref: 13.9 Schedule 13-9 : Temporary Information Size: 754 x 771 @ 50 X-Hgt | | ID: 015 Qty: 9 Ref: 573 Direction to hazard left Size: 600 x 400 @ 100 X-Hgt |
| | ID: 004 Qty: 4 Ref: 606 Turn left Size: 750 Dia | | ID: 016 Qty: 27 Ref: 7001 Road works ahead Size: 750 High |
| | ID: 005 Qty: 4 Ref: 612 No right turn Size: 750 Dia | | ID: 017 Qty: 3 Ref: 2702 Diversion Size: 1050 x 1000 |
| | ID: 006 Qty: 4 Ref: 13.9 Schedule 13-9 : Temporary Information Size: 670 x 406 @ 63 X-Hgt | | ID: 018 Qty: 15 Ref: 13.9 Schedule 13-9 : Temporary Information Size: 1177 x 1154 @ 75 X-Hgt |
| | ID: 007 Qty: 1 Ref: 2703 Diverted traffic Size: 1112 x 731 @ 75 X-hgt | | ID: 019 Qty: 1 Ref: 13.9 Schedule 13-9 : Temporary Information Size: 970 x 1069 @ 75 X-Hgt |
| | ID: 008 Qty: 1 Ref: 2702 Diversion Size: 1050 x 1000 | | ID: 020 Qty: 33 Ref: 2703 Diverted traffic Size: 962 x 731 @ 75 X-hgt |
| | ID: 009 Qty: 5 Ref: 2704 Diverted traffic Size: 1130 x 731 @ 75 X-hgt | | ID: 021 Qty: 44 Ref: 7010.1 Nature of temporary hazard ahead - Road Ahead Closed Size: 1176 x 938 @ 75 X-hgt |
| | ID: 010 Qty: 4 Ref: 2704 Diverted traffic Size: 1130 x 731 @ 75 X-hgt | | ID: 022 Qty: 53 Ref: 7010.1 Nature of temporary hazard ahead - Road Closed Size: 782 x 788 @ 75 X-hgt |
| | ID: 011 Qty: 1 Ref: 2702 Diversion Size: 1050 x 1000 | | |
| | ID: 012 Qty: 3 Ref: 2703 Diverted traffic Size: 1112 x 731 @ 75 X-hgt | | |

TRAFFIC MANAGEMENT NOTES:
 1) All temporary traffic management shall be in accordance with Chapter 8 of the Traffic Signs Manual.
 2) All temporary traffic management shall be in accordance with the Traffic Signs Regulations and General Directions 2016.
 3) All temporary traffic management shall conform to the Safety at Street Works and Road Works, A Code of Practice.
 4) All signing should be located 450mm minimum from any carriageway.
 5) All temporary traffic management sign locations are indicative and are subject to on site approval from the Engineer.

| Key | |
|-----|--------------------|
| | Traffic sign |
| | Traffic cone |
| | Pedestrian barrier |
| | Cone lamp |
| | Diversion route |
| | Road closure |

Checked by: Ross Mackenzie

Customer: MIC MORRIS MEMORIAL TRUST

Job reference: Torfaen 10k Event

Location: Abersychan / Pontypool NP4 6SB



Date: 29/05/2025

Description: Road Closure

Scale: NTS OS HA: 0

0330 043 3030
www.corehighways.com

Produced by: Darren Grave-Weir

Design reference: DG/28.05.25/G137186

This Design is subject to Copyright and remains the property of Core Highways.
Contains Ordnance Survey data.

core
highways